


SUMMARY OF QUANTITIES - SUPERSTRUCTURE		
ITEM	UNIT	TOTAL
CLASS AA CONCRETE	C.Y.	3.00
CLASS A CONCRETE, SMALL STRUCTURES	C.Y.	36.30
CONCRETE	C.F.	865.70
EPOXY COATED REINFORCING STEEL	LB.	764.00

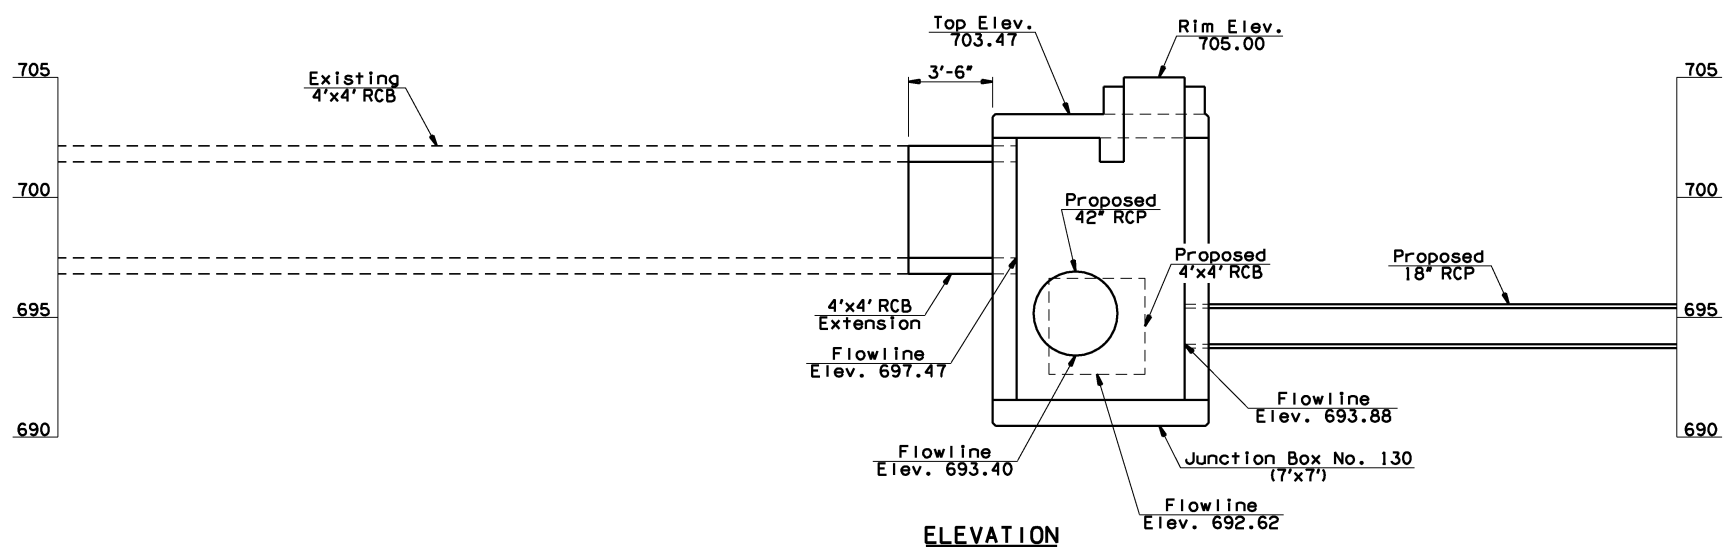

NOTES:
 See Sheet Nos. 152 & 153 for additional RCB extension details.
 See Sheet Nos. 147 - 150 for layout and details of Junction Box No. 130.

145TH OVER I-44 TULSA & ROGERS COUNTIES		DESIGN	JGS	12/14
RCB EXTENSION DETAILS (SHEET 1 OF 3)		DETAIL	SJL	12/14
		CHECK	XXX	XXX
STATE OF OKLAHOMA		DEPARTMENT OF TRANSPORTATION		
		JOB PIECE NO. 21899(04)		SHEET NO. 151