



SEC 34 T20N R14E

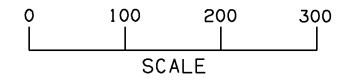

OKLAHOMA DEPARTMENT OF TRANSPORTATION					
FED. ROAD DIST. NO.	STATE	JOB PIECE NO.	FISCAL YEAR	SHEET NO.	TOTAL SHEETS
6	OKLA.	21899(04)			
DESCRIPTION			REVISIONS		DATE

SUMMARY OF DISTURBED AREA - PHASE 3																
PROJECT OUTFALL						INTERNAL COLLECTION POINT					DIRECT DISTURBED AREA					
ID	ALIGN	STATION	DISTURBED AREA	PRE-TREATED DIST. AREA	TOTAL OUTFALL DIST. AREA	TREATMENT	ID	ALIGN	STATION	DESCRIPTION	TREATMENT	ID	ACRES	ALIGN	STATION RANGE	
O-4	145th	110+25	-	0.05	0.05	RFD TYPE 3	1003	145th	110+70	Existing Structure	SILT DIKE	A3-1	0.05	SKELLY	11+00 TO 11+70 RT	
			-	0.10	0.10		1003	145th	110+70	Existing Structure	SILT DIKE	A3-3	0.10	SKELLY	22+00 TO 24+50 RT	
			-	5.13	5.13		202	SKELLY	20+25	Proposed Box	RFD TYPE 2	A3-4	5.13	SKELLY	22+00 TO 49+00 LT	
O-5	145th	115+25	-	0.19	0.19	N/A	1005	145th	116+50	Existing Structure	SILT DIKE	A3-2	0.19	SKELLY	11+00 TO 12+25 RT	
												PHASE 3 TOTAL =		5.47	ACRES	

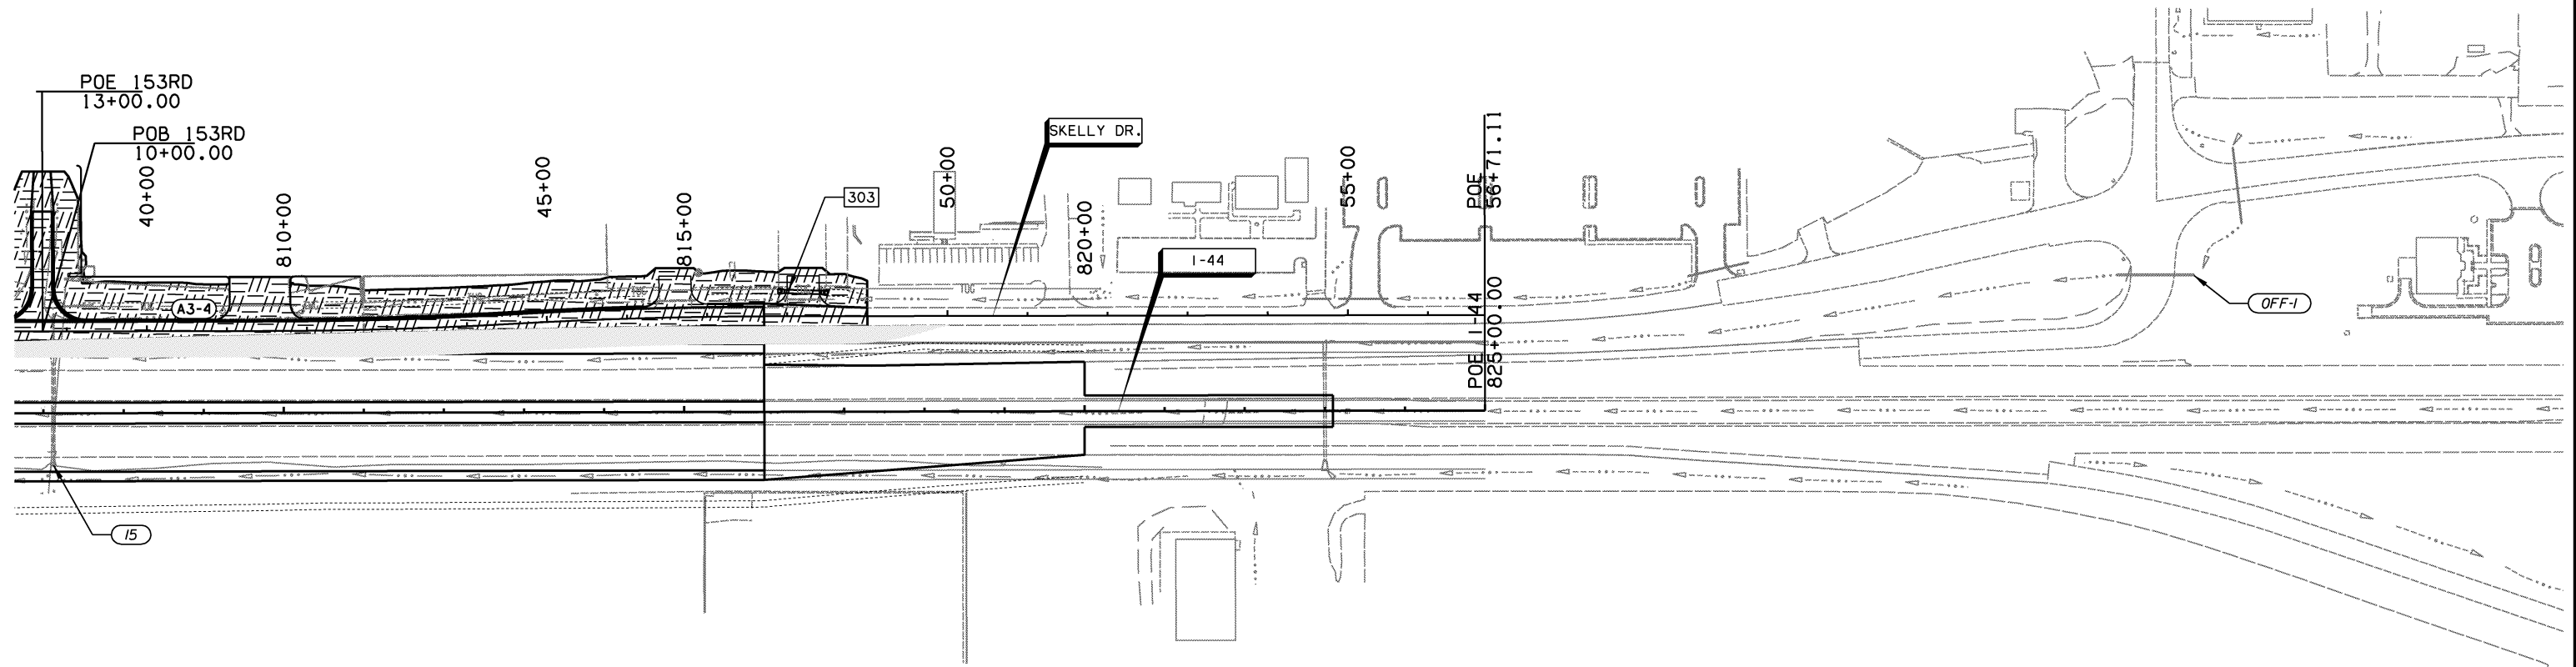

LEGEND			
	COMPLETED CONSTRUCTION		EXISTING STRUCTURE #/ INTERNAL COLLECTION POINT
	DISTURBED AREA		PROPOSED STRUCTURE #/ INTERNAL COLLECTION POINT
	DISTURBED AREA #		OUTFALL #

SEC 3 T19N R14E

DESIGN	AKS	6/14	TULSA & ROGERS COUNTIES
DRAWN	TML	6/14	
CHECKED	KMM	6/16	
APPROVED			
SQUAD	GARVER		

PHASE 3
DISTURBED AREA MAP
 (SHEET 5 OF 22)
 STATE JOB NO. 21899(04) SHEET NO. 160
 6/13/2016 TULSA & ROGERS COUNTIES 1-44