


OKLAHOMA DEPARTMENT OF TRANSPORTATION					
FED. ROAD DIST. NO.	STATE	JOB PIECE NO.	FISCAL YEAR	SHEET NO.	TOTAL SHEETS
6	OKLA.	21899(04)			
DESCRIPTION			REVISIONS		DATE

SUMMARY OF DISTURBED AREA - PHASE 4															
PROJECT OUTFALL							INTERNAL COLLECTION POINT					DIRECT DISTURBED AREA			
ID	ALIGN	STATION	DISTURBED AREA	PRE-TREATED DIST. AREA	TOTAL OUTFALL DIST. AREA	TREATMENT	ID	ALIGN	STATION	DESCRIPTION	TREATMENT	ID	ACRES	ALIGN	STATION RANGE
O-2	I-44	772+75	1.35	-	1.35	SILT DIKE	-	-	-	-	-	A4-6	1.35	SKELLY	21+75 TO 50+15 RT
O-4	145th	110+25	-	0.21	0.27	N/A	1002	145th	110+70	Existing Structure	SILT DIKE	A4-2	0.21	145th	113+00 TO 114+00 RT
			-	0.06			1003	145th	110+70	Existing Structure	SILT DIKE	A4-5	0.06	SKELLY	22+00 TO 23+50 RT
O-5	145th	115+25	0.44	-	1.06	RFD TYPE 3	-	-	-	-	-	A4-1	0.44	145th	113+00 TO 116+00 LT
			-	0.43			1004	145th	115+85	Existing Structure	SILT DIKE	A4-3	0.43	145th	114+00 TO 116+00 RT
			-	0.19			1005	145th	116+50	Existing Structure	SILT DIKE	A4-4	0.19	SKELLY	11+00 TO 12+25 LT
												PHASE 4 TOTAL =		2.68	ACRES

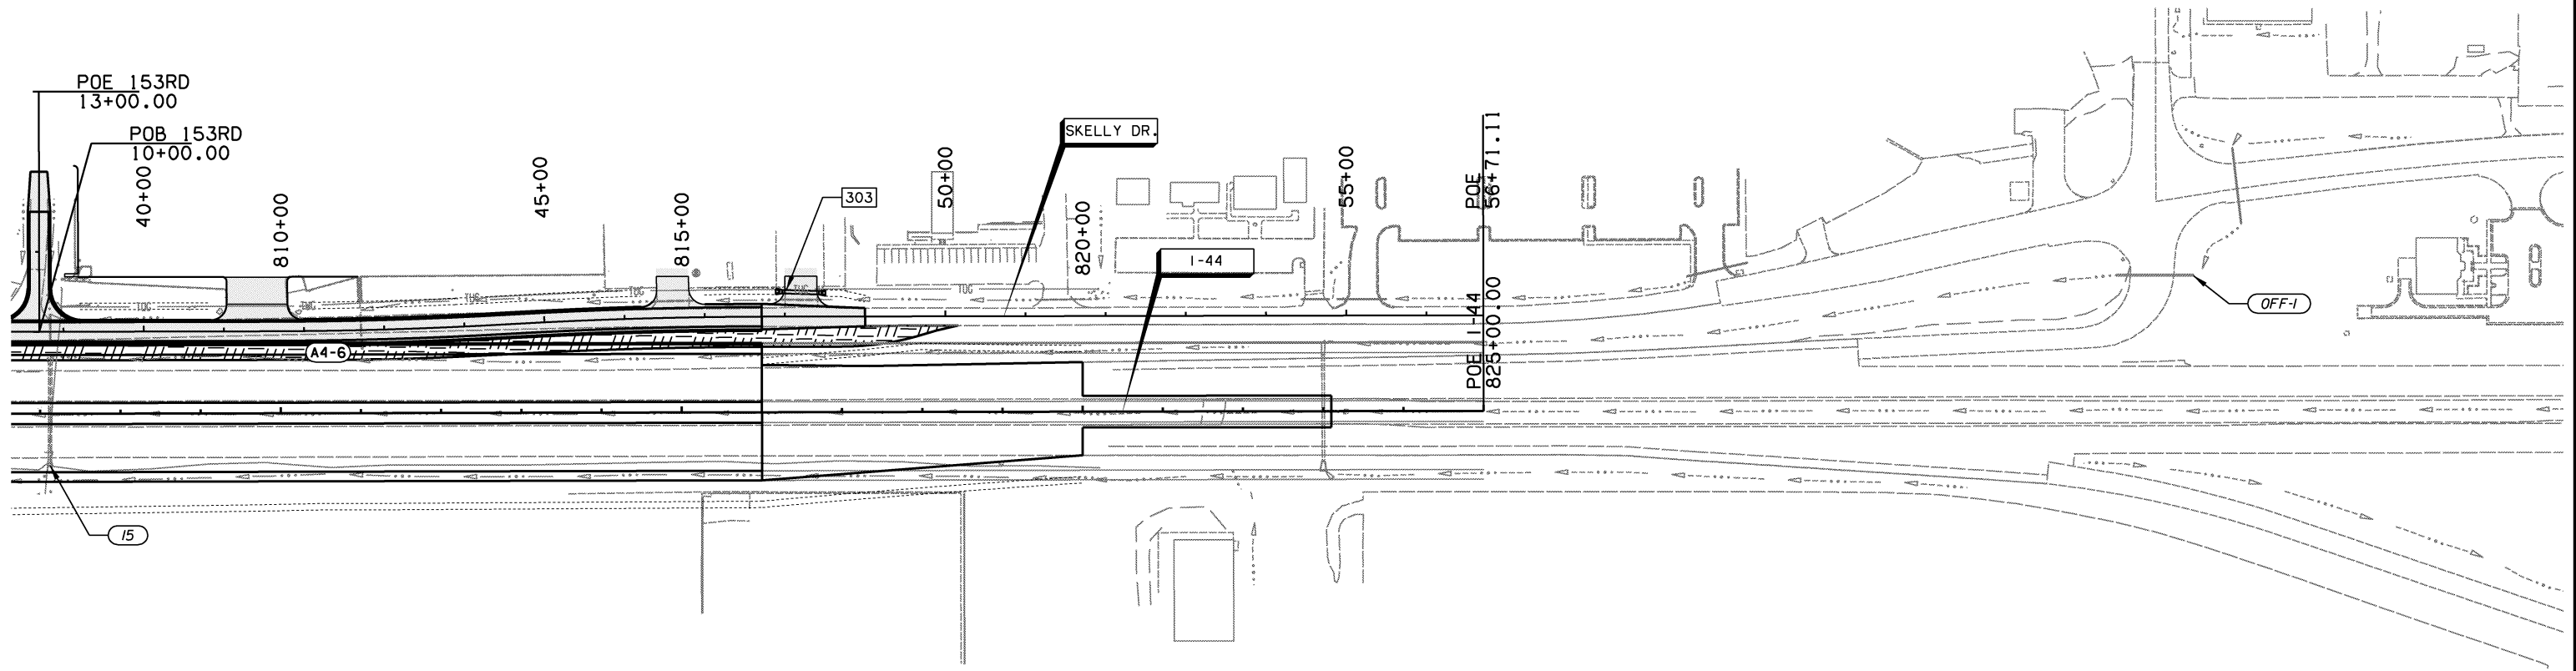

LEGEND			
	COMPLETED CONSTRUCTION		EXISTING STRUCTURE #/ INTERNAL COLLECTION POINT
	DISTURBED AREA		PROPOSED STRUCTURE #/ INTERNAL COLLECTION POINT
	DISTURBED AREA #		OUTFALL #

DESIGN	AKS	6/14	TULSA & ROGERS COUNTIES
DRAWN	TML	6/14	
CHECKED	KMM	6/16	
APPROVED			
SQUAD	GARVER		

PHASE 4
DISTURBED AREA MAP
 (SHEET 7 OF 22)
 STATE JOB NO. 21899(04) SHEET NO. 162
 6/13/2016 TULSA & ROGERS COUNTIES 1-44