


SEC 33 T20N R14E


LEGEND

	COMPLETED CONSTRUCTION		EXISTING STRUCTURE #/ INTERNAL COLLECTION POINT
	DISTURBED AREA		PROPOSED STRUCTURE #/ INTERNAL COLLECTION POINT
	DISTURBED AREA #		OUTFALL #

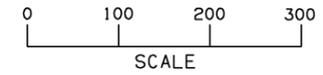

OKLAHOMA DEPARTMENT OF TRANSPORTATION						
FED. ROAD DIST. NO.	STATE	JOB PIECE NO.	FISCAL YEAR	SHEET NO.	TOTAL SHEETS	
6	OKLA.	21899(04)				
DESCRIPTION			REVISIONS		DATE	

SUMMARY OF DISTURBED AREA - PHASE 6															
PROJECT OUTFALL							INTERNAL COLLECTION POINT				DIRECT DISTURBED AREA				
ID	ALIGN	STATION	DISTURBED AREA	PRE-TREATED DIST. AREA	TOTAL OUTFALL DIST. AREA	TREATMENT	ID	ALIGN	STATION	DESCRIPTION	TREATMENT	ID	ACRES	ALIGN	STATION RANGE
O-1	I-44	761+50	-	0.62	0.80	RFD TYPE 3	38	I-44	762+70	Existing Structure	SILT DIKE	A6-1	0.62	I-44	750+35 TO 768+75 RT
			-	0.18			37	I-44	763+50	Existing Structure	SILT DIKE	A6-3	0.18	I-44	753+60 TO 769+25 RT
			-	0.13			39	I-44	773+00	Existing Inlet	SED. FILTER	A6-2	0.13	I-44	764+10 TO 768+10 MED
O-2	I-44	772+75	-	0.82	0.95	RFD TYPE 3	39	I-44	773+00	Existing Structure	SILT DIKE	A6-4	0.82	I-44	769+25 TO 788+70 RT
			-	0.32			12	I-44	789+50	Existing Structure	SILT DIKE	A6-5	0.32	I-44	788+70 TO 795+50 RT
			-	1.10			13	I-44	796+15	Existing Structure	SILT DIKE	A6-6	1.10	I-44	795+50 TO 820+35 RT
O-4	145th	110+25	-	0.47	1.99	RFD TYPE 3	14	I-44	796+05	Existing Inlet	SED. FILTER	A6-7	0.47	I-44	816+75 TO 823+15 MED
			-	0.10			OFF-1	I-44	833+85	Offsite Existing Structure	SILT DIKE	A6-8	0.10	I-44	829+70 TO 832+95 LT
			PHASE 6 TOTAL =											3.74	ACRES

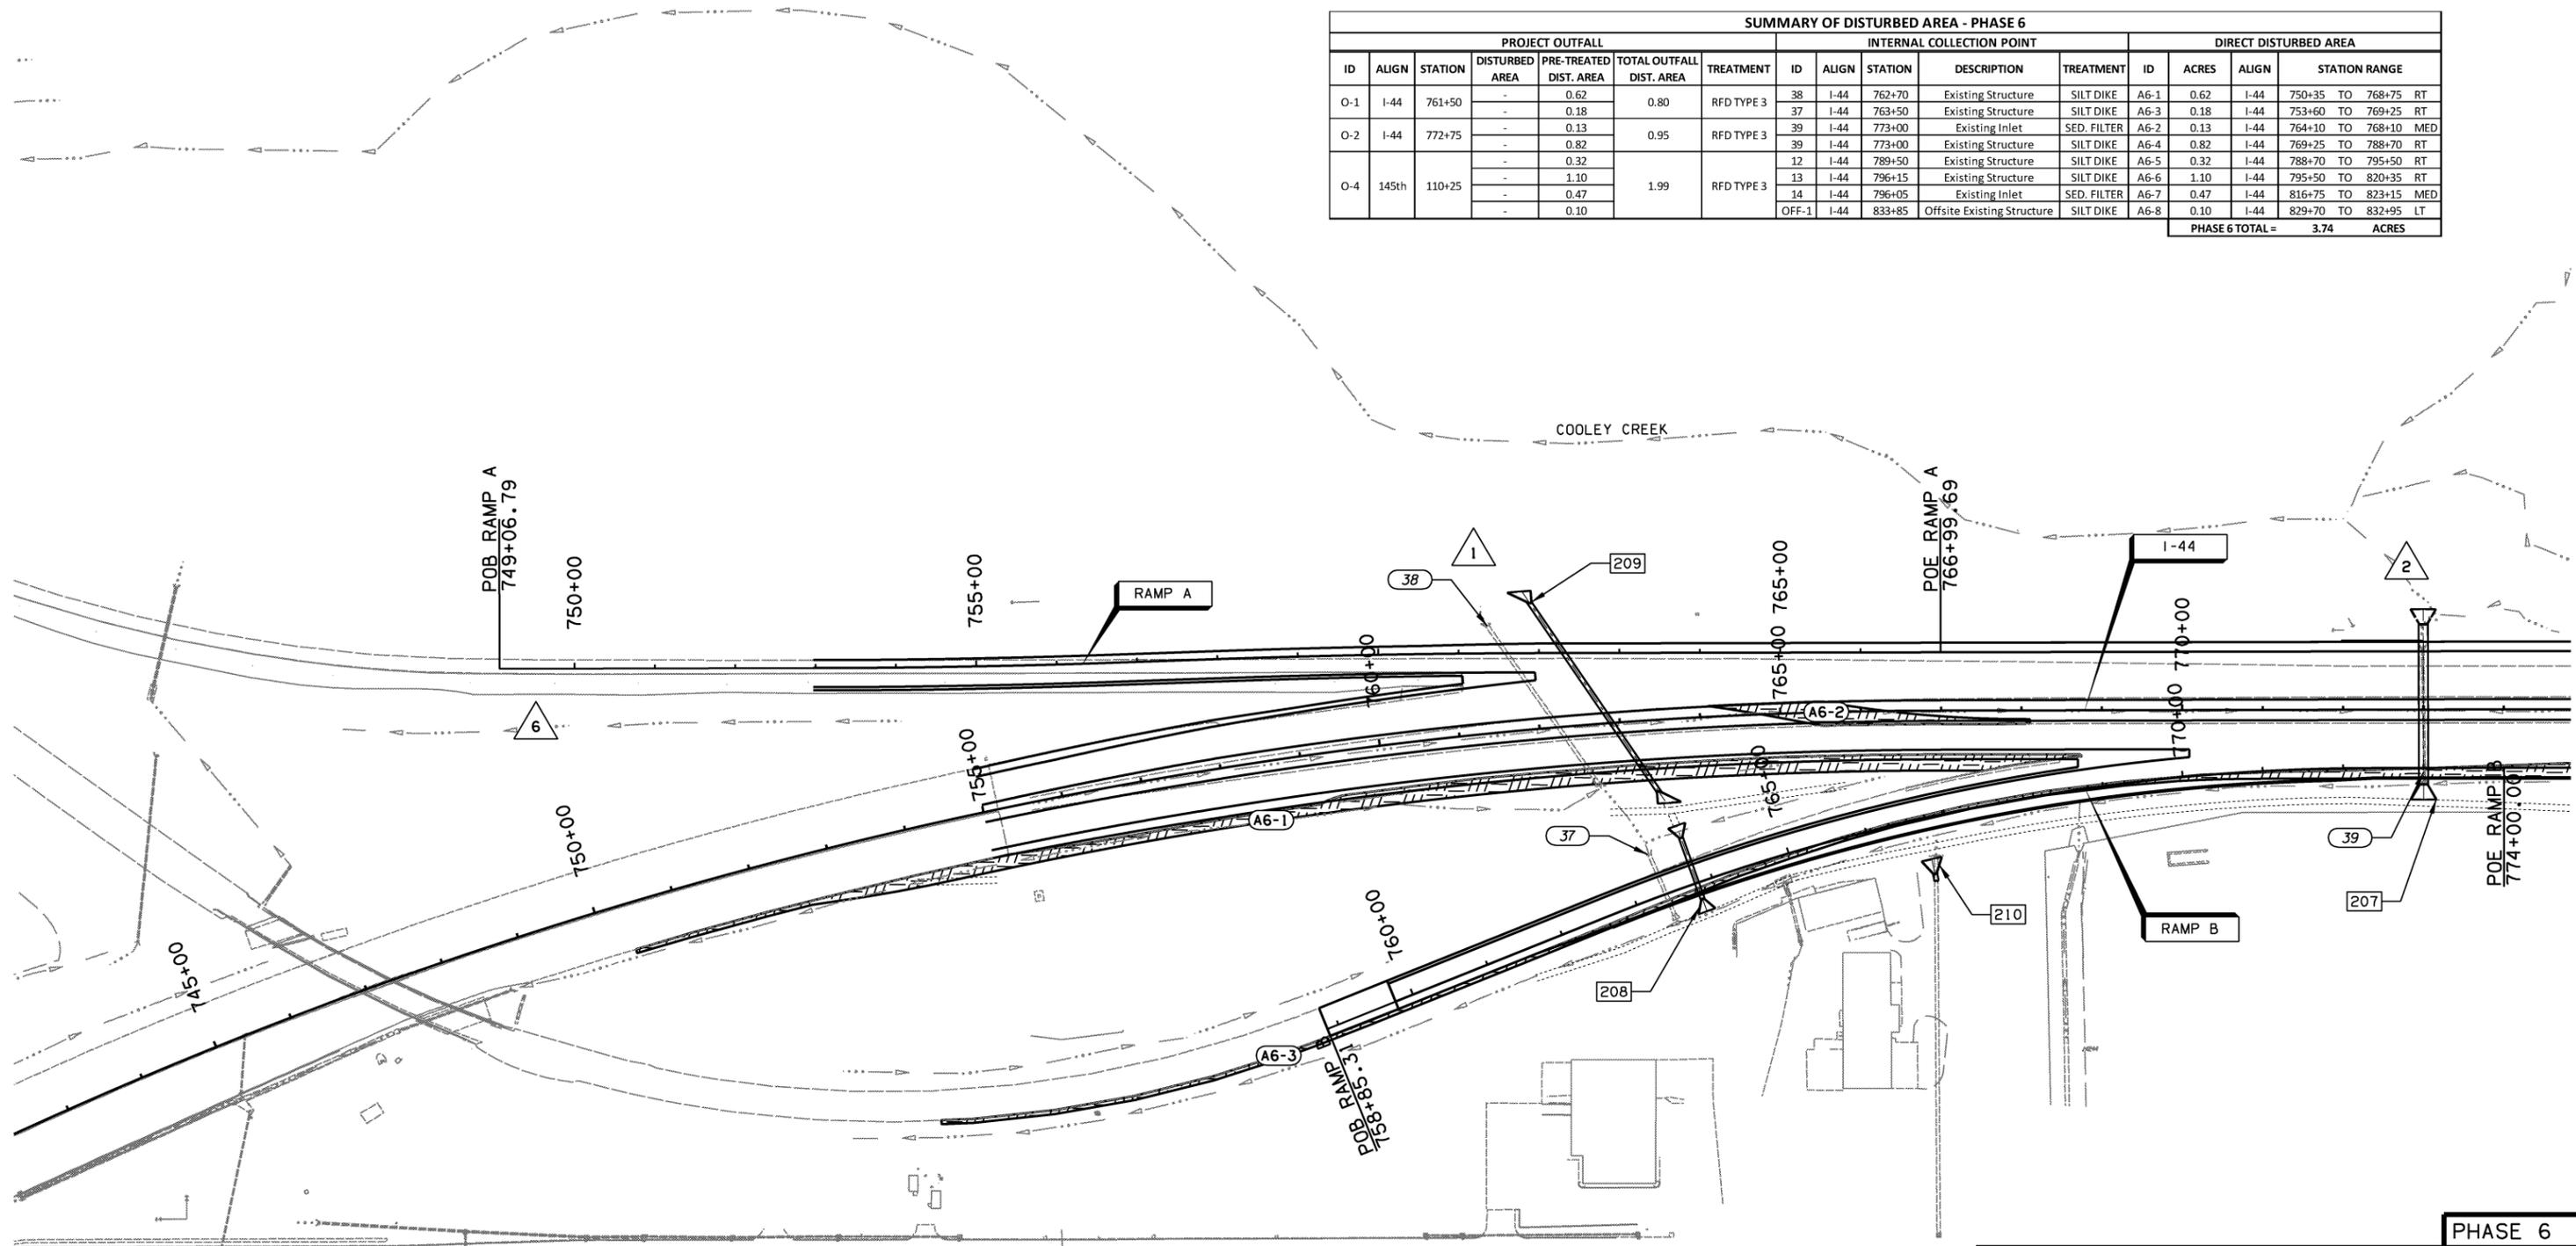

SEC 4 T19N R14E

DESIGN	AKS	6/14	TULSA & ROGERS COUNTIES
DRAWN	TML	6/14	
CHECKED	KMM	6/16	
APPROVED			
SQUAD	<b>GARVER</b>	STATE JOB NO. 21899(04)	SHEET NO. 164

DISTURBED AREA MAP  
(SHEET 9 OF 22)