


OKLAHOMA DEPARTMENT OF TRANSPORTATION					
FED. ROAD DIST. NO.	STATE	JOB PIECE NO.	FISCAL YEAR	SHEET NO.	TOTAL SHEETS
6	OKLA.	21899(04)			
DESCRIPTION			REVISIONS	DATE	

SUMMARY OF DISTURBED AREA - PHASE 7																
ID	ALIGN	STATION	PROJECT OUTFALL			TREATMENT	INTERNAL COLLECTION POINT				DIRECT DISTURBED AREA					
			DISTURBED AREA	PRE-TREATED DIST. AREA	TOTAL OUTFALL DIST. AREA		ID	ALIGN	STATION	DESCRIPTION	TREATMENT	ID	ACRES	ALIGN	STATION RANGE	
O-1	I-44	761+50	2.02	-	2.02	RFD TYPE 3	-	-	-	-	A7-1	2.02	I-44	753+35 TO 764+50	LT	
			1.76	-			-	-	A7-2	1.76	I-44	764+50 TO 773+00	LT			
O-2	I-44	772+75	-	0.02	5.22	RFD TYPE 3	T-?	I-44	765+50	Temporary Structure	SILT DIKE	A7-3	0.02	I-44	764+10 TO 765+75	MED
			-	0.34			T-?	I-44	771+20	Temporary Structure	SILT DIKE	A7-4	0.34	I-44	765+30 TO 770+75	MED
			-	0.29			*207	I-44	773+00	Partially Constructed Box	SILT DIKE	A7-5	0.29	I-44	770+75 TO 773+00	MED
			1.95	-			-	-	A7-6	1.95	I-44	773+00 TO 781+00	LT			
			-	0.86			*207	I-44	773+00	Partially Constructed Box	SILT DIKE	A7-7	0.86	I-44	773+00 TO 788+00	MED
O-4	145th	110+25	-	1.88	9.14	RFD TYPE 3	201	145th	110+70	Proposed Box	SILT DIKE	A7-8	1.88	I-44	781+00 TO 786+75	LT
			-	0.42			201	145th	110+70	Proposed Box	SILT DIKE	A7-9	0.42	I-44	786+75 TO 788+65	LT
			-	0.44			*205	I-44	788+75	Partially Constructed Box	SILT DIKE	A7-10	0.44	I-44	788+00 TO 795+60	MED
			-	5.14			201	145th	110+70	Proposed Box	RFD TYPE 2	A7-11	5.14	I-44	788+65 TO 820+00	LT
			-	1.26			*204	I-44	795+60	Partially Constructed Box	SILT DIKE	A7-12	1.26	I-44	795+60 TO 820+00	MED
			PHASE 7 TOTAL =											16.38	ACRES	

* STRUCTURE PARTIALLY CONSTRUCTED AND PROVIDES FOR TEMPORARY MEDIAN DRAINAGE.

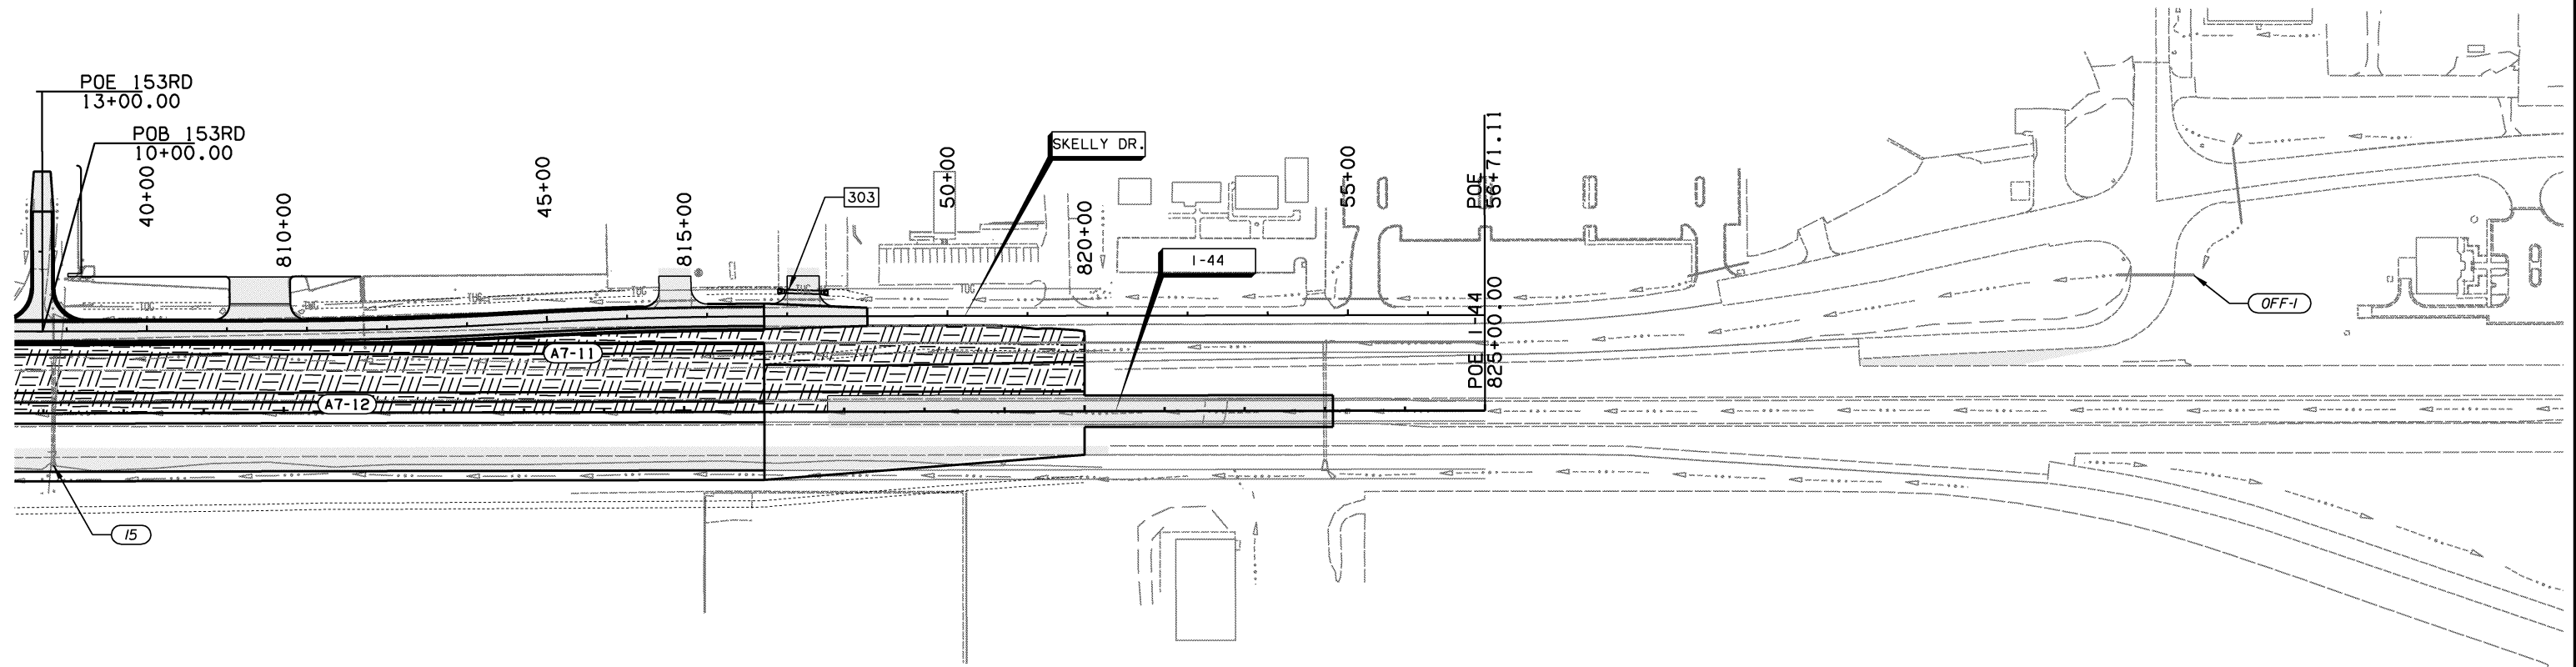

LEGEND			
	COMPLETED CONSTRUCTION		EXISTING STRUCTURE #/ INTERNAL COLLECTION POINT
	DISTURBED AREA		PROPOSED STRUCTURE #/ INTERNAL COLLECTION POINT
	DISTURBED AREA #		OUTFALL #

DESIGN	AKS	6/14	TULSA & ROGERS COUNTIES
DRAWN	TML	6/14	
CHECKED	KMM	6/16	
APPROVED			
SQUAD	GARVER	STATE JOB NO. 21899(04)	SHEET NO. 169

DISTURBED AREA MAP
(SHEET 14 OF 22)