


SEC 33 T20N R14E


LEGEND

	COMPLETED CONSTRUCTION		EXISTING STRUCTURE #/ INTERNAL COLLECTION POINT
	DISTURBED AREA		PROPOSED STRUCTURE #/ INTERNAL COLLECTION POINT
	DISTURBED AREA #		OUTFALL #

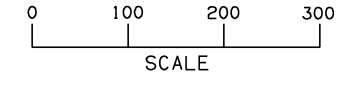

OKLAHOMA DEPARTMENT OF TRANSPORTATION						
FED. ROAD DIST. NO.	STATE	JOB PIECE NO.	FISCAL YEAR	SHEET NO.	TOTAL SHEETS	
6	OKLA.	21899(04)				
DESCRIPTION			REVISIONS		DATE	

SUMMARY OF DISTURBED AREA - PHASE 9															
PROJECT OUTFALL						INTERNAL COLLECTION POINT					DIRECT DISTURBED AREA				
ID	ALIGN	STATION	DISTURBED AREA	PRE-TREATED DIST. AREA	TOTAL OUTFALL DIST. AREA	TREATMENT	ID	ALIGN	STATION	DESCRIPTION	TREATMENT	ID	ACRES	ALIGN	STATION RANGE
O-1	I-44	761+50	-	1.05	1.05	RFD TYPE 3	208	I-44	763+90	Proposed Box	SILT DIKE	A9-1	1.05	I-44	758+80 TO 765+00 RT
			-	2.55			207	I-44	773+00	Proposed Box	SILT DIKE	A9-2	2.55	I-44	765+00 TO 773+00 RT
O-2	I-44	772+75	-	3.10	8.73	RFD TYPE 2	207	I-44	773+00	Proposed Box	RFD TYPE 2	A9-3	3.10	I-44	773+00 TO 780+40 RT
			-	3.08			301	I-44	781+70	Proposed Pipe	SILT DIKE	A9-4	3.08	I-44	780+40 TO 788+65 RT
			-	0.20			205	I-44	789+60	Proposed Box	SILT DIKE	A9-5	0.20	I-44	788+65 TO 789+60 RT
O-4	145th	110+25	-	1.93	10.25	RFD TYPE 3	205	I-44	789+60	Proposed Box	SILT DIKE	A9-6	1.93	I-44	789+60 TO 795+40 RT
			-	0.18			204	I-44	796+25	Proposed Box	SILT DIKE	A9-7	0.18	I-44	795+40 TO 796+25 RT
			-	7.94			204	I-44	769+25	Proposed Box	RFD TYPE 2	A9-8	7.94	I-44	796+25 TO 820+00 RT
			PHASE 9 TOTAL =				20.03	ACRES							

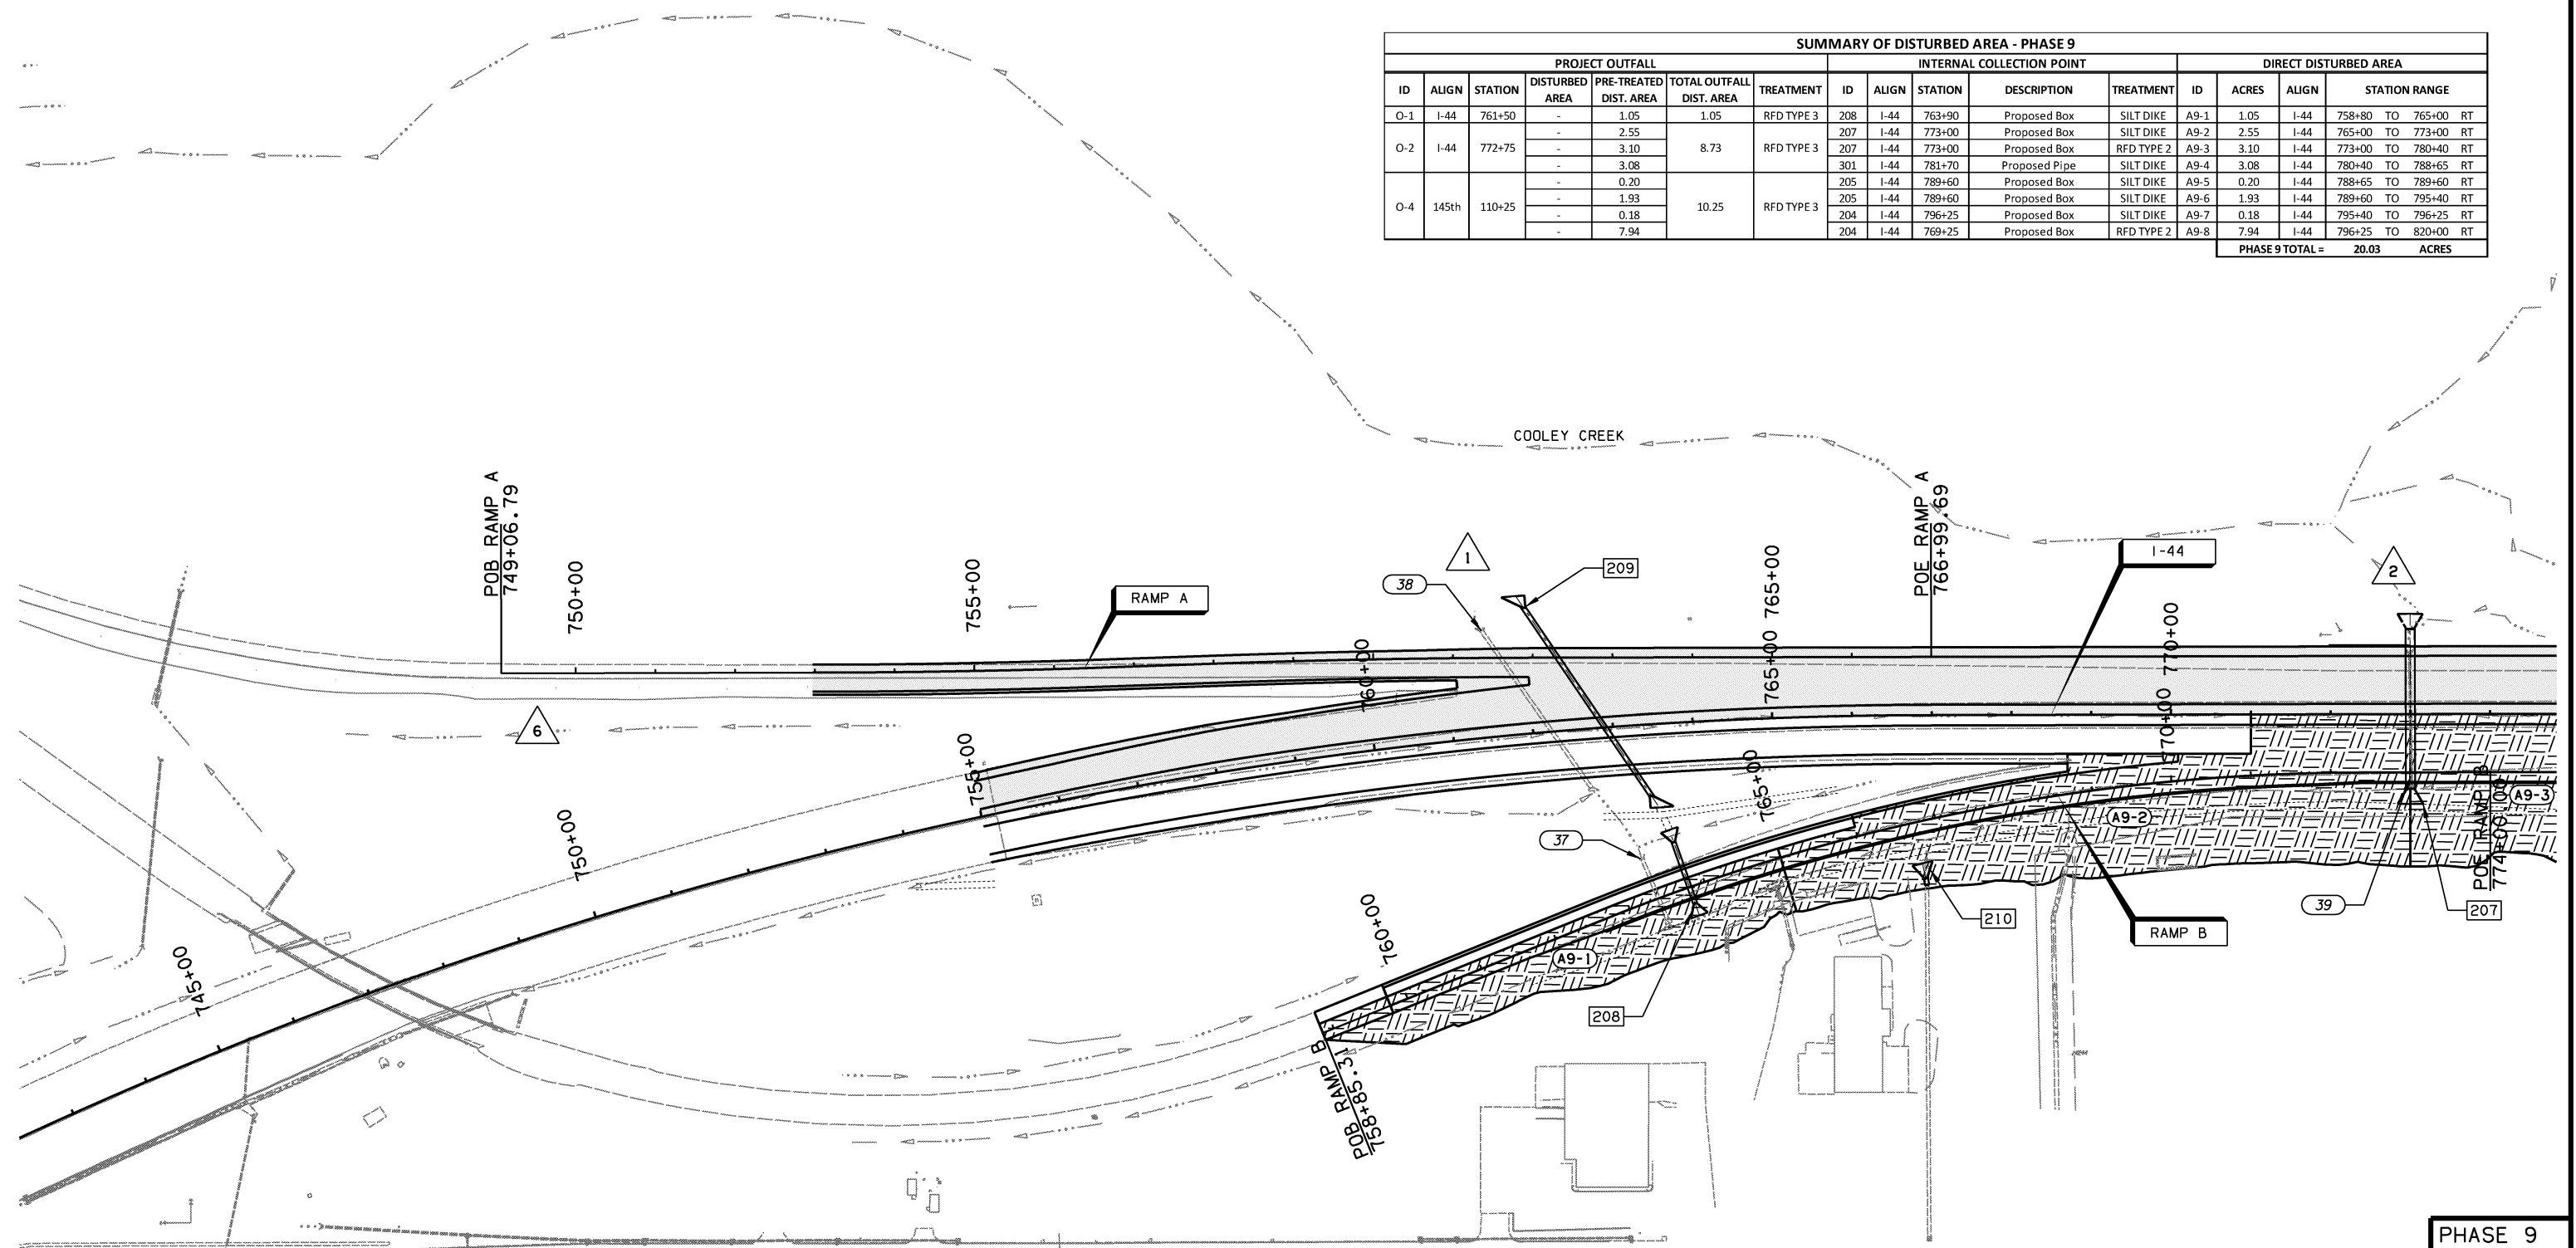

SEC 4 T19N R14E

DESIGN	AKS	6/14	TULSA & ROGERS COUNTIES
DRAWN	TML	6/14	
CHECKED	KMM	6/16	
APPROVED			
SQUAD	GARVER	STATE JOB NO. 21899(04)	SHEET NO. 171

PHASE 9
DISTURBED AREA MAP
(SHEET 16 OF 22)