


| LEGEND | |
|--------|--------------|
| | TRAFFIC SIGN |

FOR DIMENSIONS NOT SHOWN ON THE PLANS FOR PAVEMENT MARKINGS SEE O.D.O.T. STANDARD DRAWING: PM4-1.

| OKLAHOMA DEPARTMENT OF TRANSPORTATION | | | | | | |
|---------------------------------------|-------|---------------|-------------|-----------|--------------|--|
| FED. ROAD DIST. NO. | STATE | JOB PIECE NO. | FISCAL YEAR | SHEET NO. | TOTAL SHEETS | |
| 6 | OKLA. | 21899(04) | | | | |
| DESCRIPTION | | | REVISIONS | | DATE | |
| | | | | | | |

0 50 100 150
SCALE

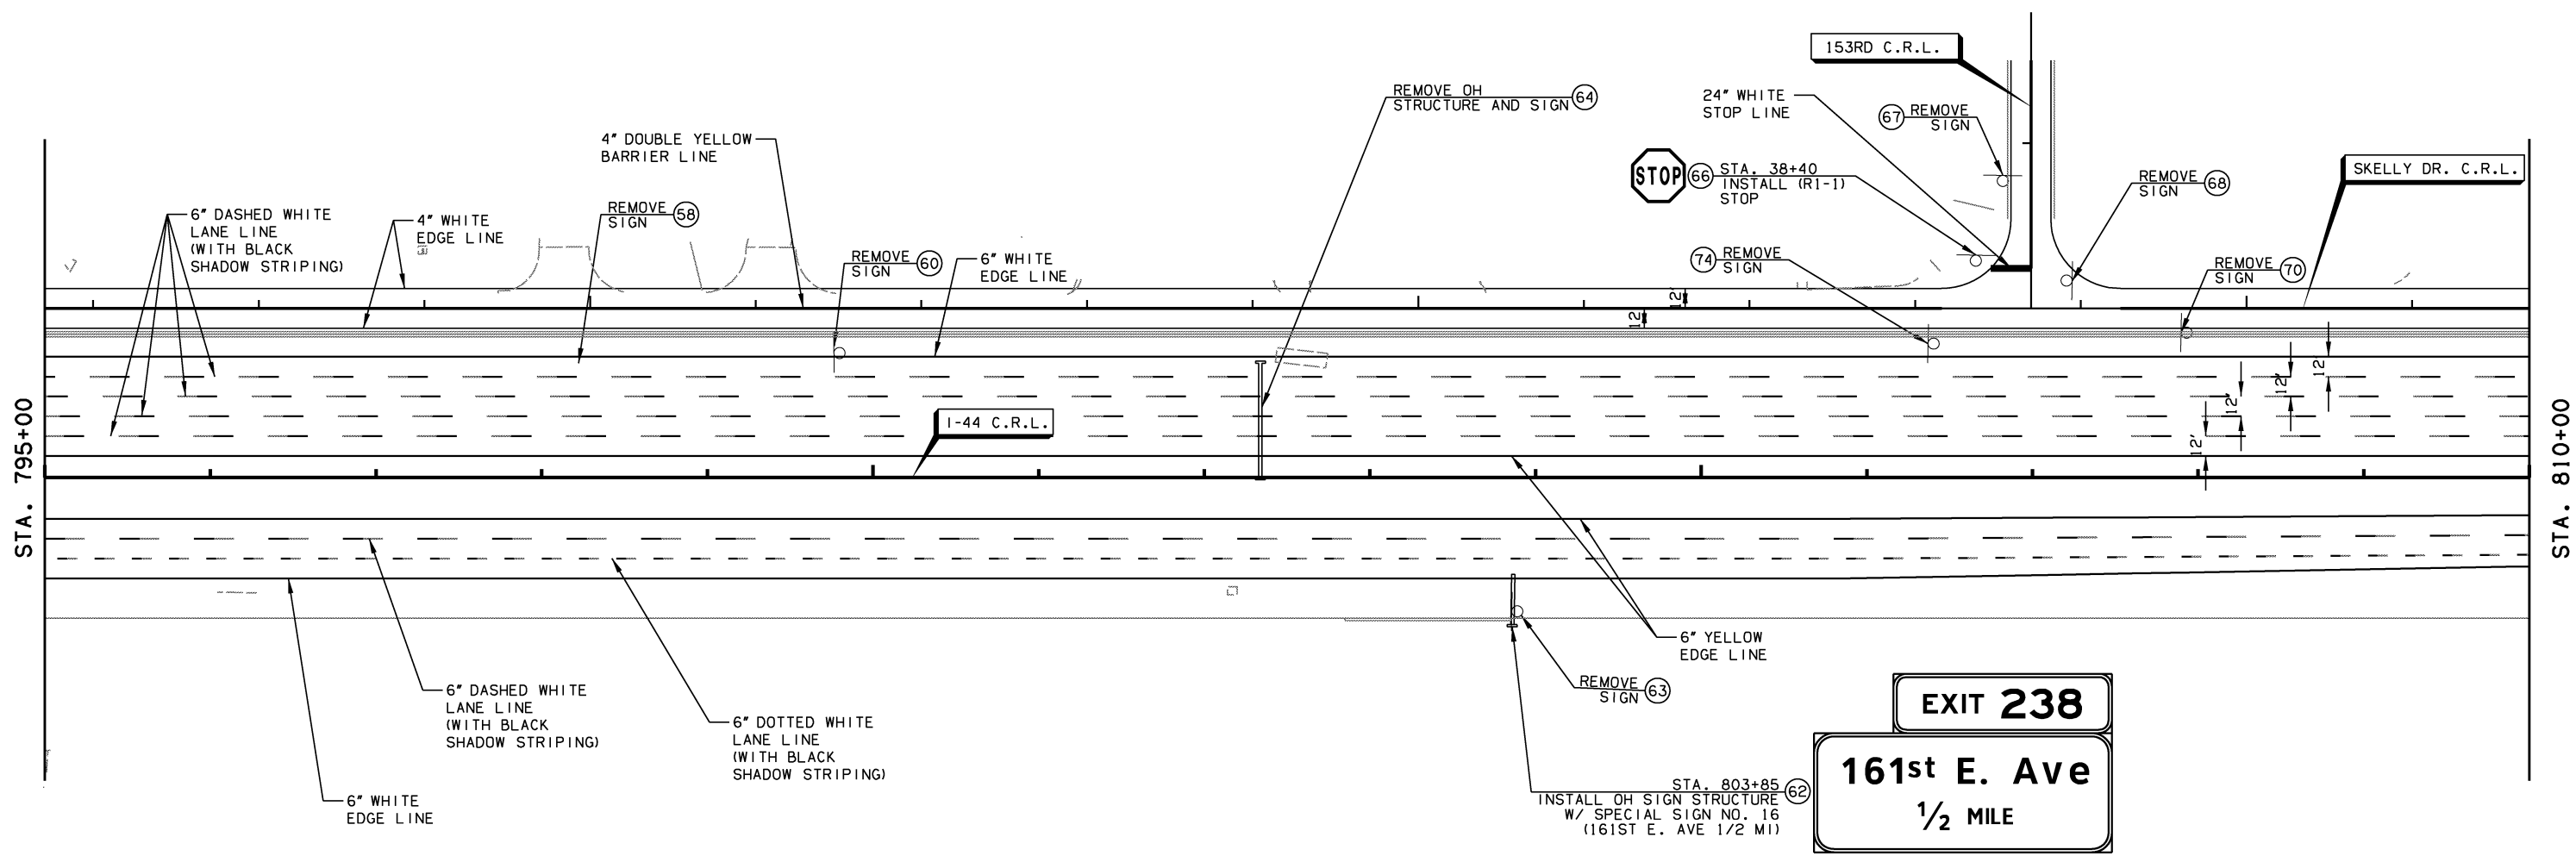

- NOTES:
1. ALL MAINLINE STRIPING SHALL BE THE APPROPRIATE COLOR WITH SHADOW STRIPING TO BE PAID FOR AS 856(A) TRAFFIC STRIPE (MULTIPOLYMER). ALL STRIPING SHALL BE MULTIPOLYMER UNLESS OTHERWISE NOTED.
 2. ALL STRIPING SHALL MEET EXISTING STRIPING AT PROJECT TERMINAL POINTS.
 3. SEE ODOT STANDARD DRAWINGS FOR ADDITIONAL DETAILS.
 4. SEE SHEETS 203-207 FOR SPECIAL SIGN DETAILS.
 5. SEE SHEETS 208-211 FOR OVERHEAD SIGN STRUCTURE DETAILS.

| | | | |
|----------|---------------|-------------------------|---|
| DESIGN | MDF | 11/13 | TULSA & ROGERS COUNTIES |
| DRAWN | MAM | 11/13 | PAVEMENT MARKING AND SIGNING PLANS (SHEET 4 OF 6) |
| CHECKED | KMM | 6/16 | |
| APPROVED | | | |
| SQUAD | GARVER | STATE JOB NO. 21899(04) | SHEET NO. 200 |