
REV. NO. DESCRIPTION

1 PAGE ADDED 8/22/16

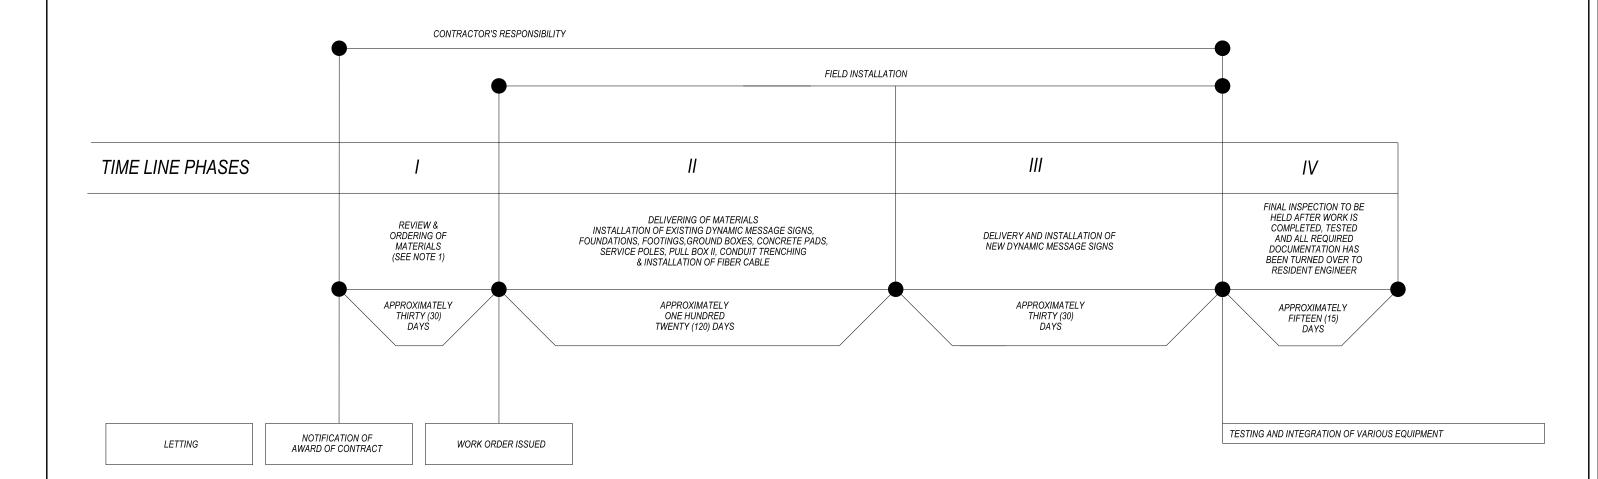

	DESIGN	JEK	5/16	OKLAHOMA DEPARTMENT OF TRANSPORTATION MAINTENANCE DIVISION - I.T.S. BRANCH
	DRAWN	JEK	5/16	WAINTENANCE DIVISION - 1,1,5, BRANCH
	CHECKED	JDS	5/16	ITS CONSTRUCTION
	MAINTENANCE DIV.			TIMELINE
	JARED SCHWENNESEN		ESEN	STATE JOB NO. 21899(04) SHEET NO. ITS-04

TULSA & ROGERS COUNTIES