



CABINET LAYOUT DETAIL

CAMERA AND GROUND BOX LAYOUT IS SUGGESTED.
CONFIRM ACTUAL FIELD LAYOUT

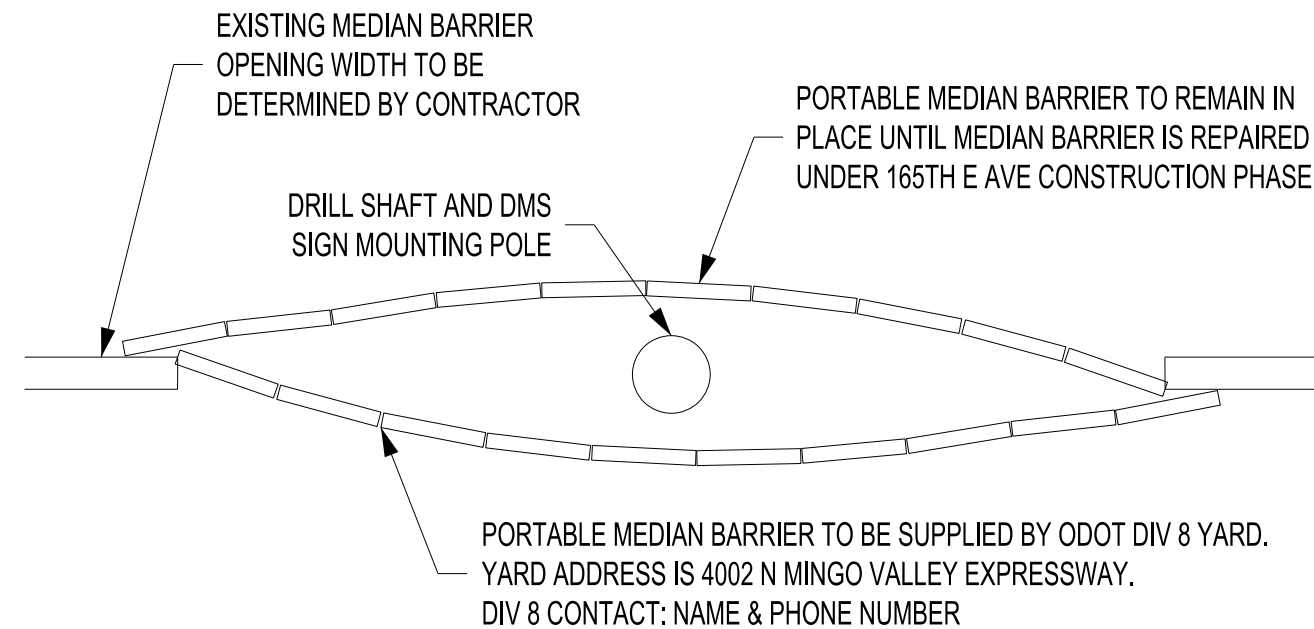

MEDIAN BARRIER LAYOUT

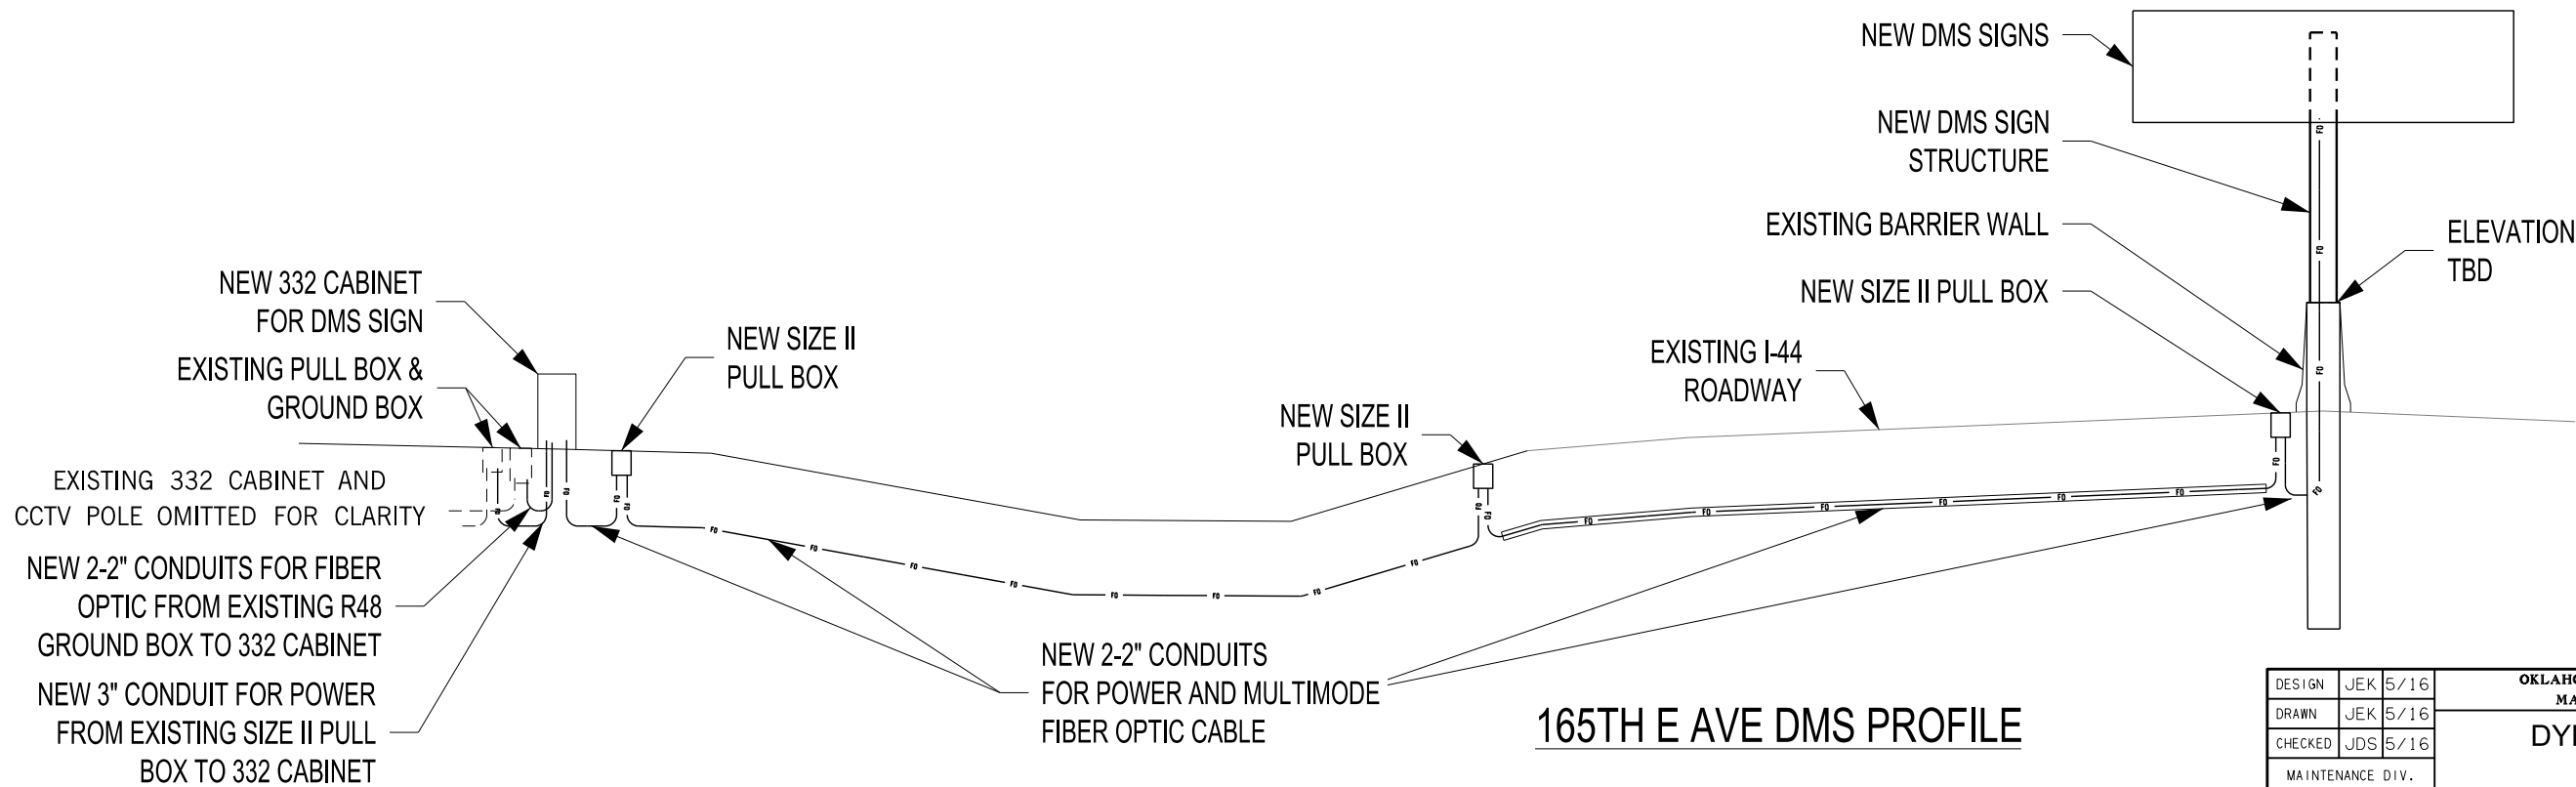

165TH E AVE DMS PROFILE

DESIGN	JEK	5/16
DRAWN	JEK	5/16
CHECKED	JDS	5/16
MAINTENANCE DIV. JARED SCHWENNESEN		

OKLAHOMA DEPARTMENT OF TRANSPORTATION
MAINTENANCE DIVISION - ITS BRANCH

**DYNAMIC MESSAGE SIGN
DETAILS SHEET**