



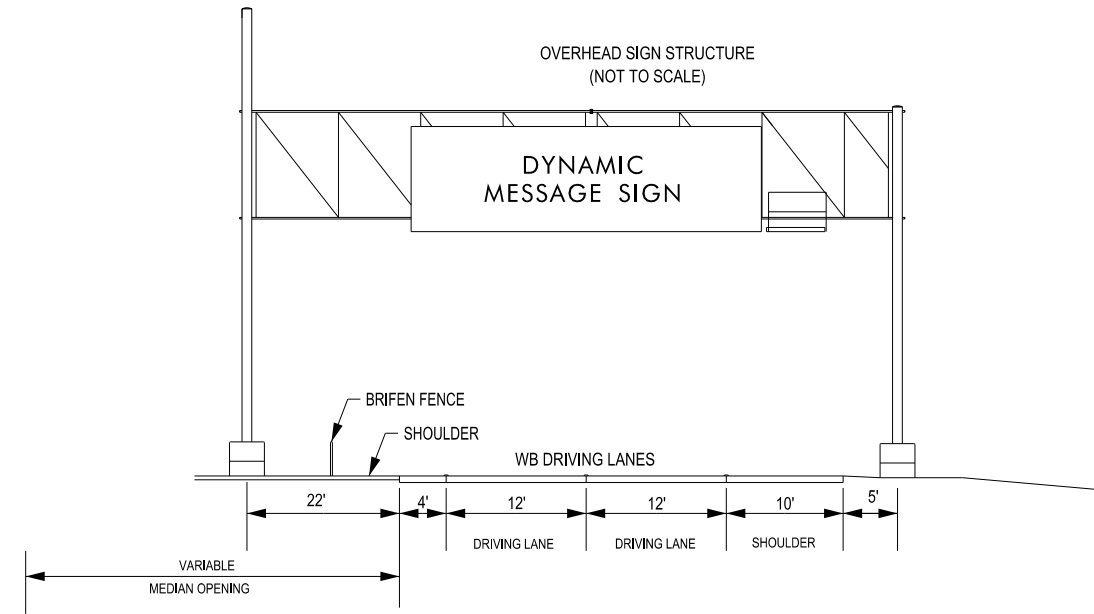

DYNAMIC MESSAGE SIGN, STRUCTURE, CABINET AND DMS LADDER TO BE REMOVED AND RELOCATED. UPRIGHTS, SAND BARRELS AND CONCRETE TO BECOME PROPERTY OF THE CONTRACTOR.

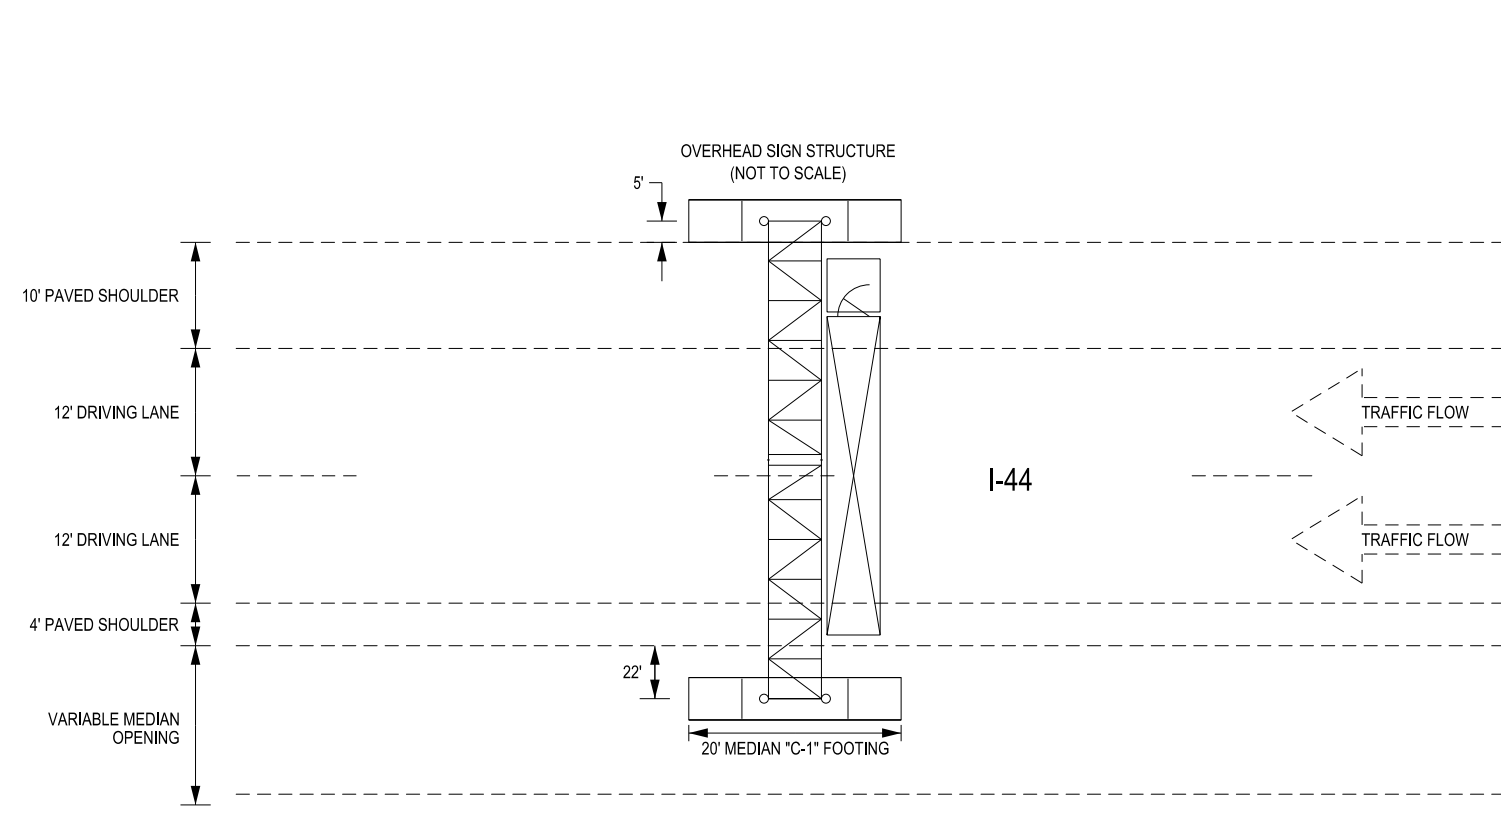

NOTE: REMOVAL OF EXISTING SIGN STRUCTURE WILL INCLUDE UPRIGHTS, OVERHEAD STRUCTURE TYPE C1, LADDER, FOUNDATION, CABINET AND FOOTING, AND SAND BARRELS. THE EXISTING UPRIGHTS, CONCRETE, AND SAND BARRELS TO BECOME PROPERTY OF THE CONTRACTOR.

DESIGN	JEK	5/16
DRAWN	JEK	5/16
CHECKED	JDS	5/16
MAINTENANCE DIV. JARED SCHWENNESEN		