



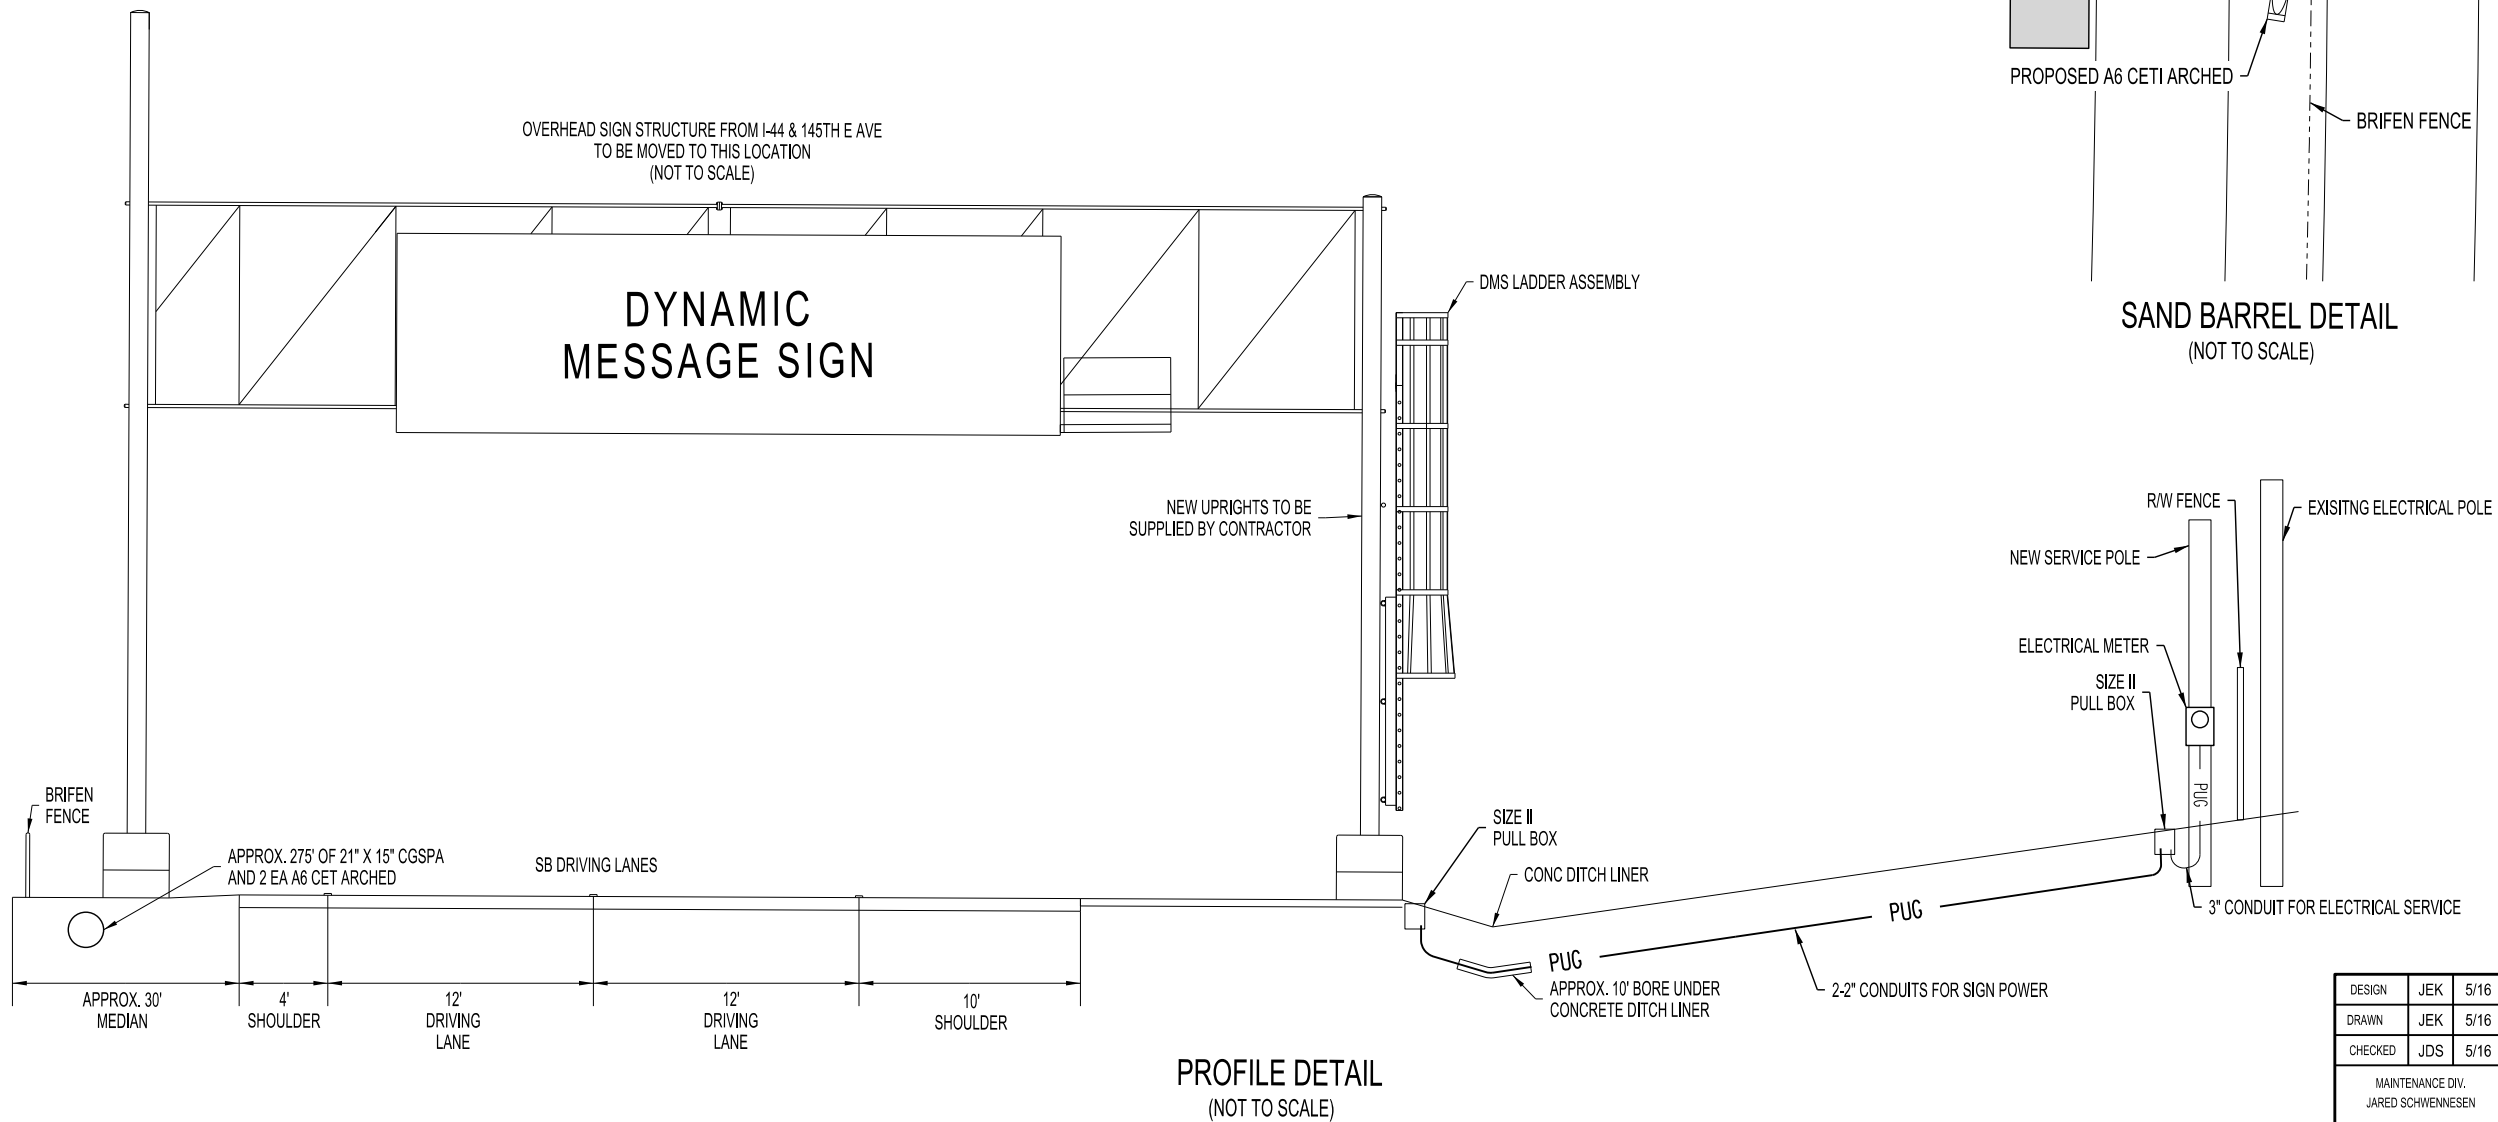

- ITS PROPOSED SERVICE POLE
- ITS PROPOSED PULL BOX TYPE II
- ITS PROPOSED 332 CABINET
- ITS PROPOSED 332 CABINET
- ITS EXISTING POWER POLE
- PROPOSED POWER CABLE TRENCHED
- PROPOSED POWER CABLE BORED

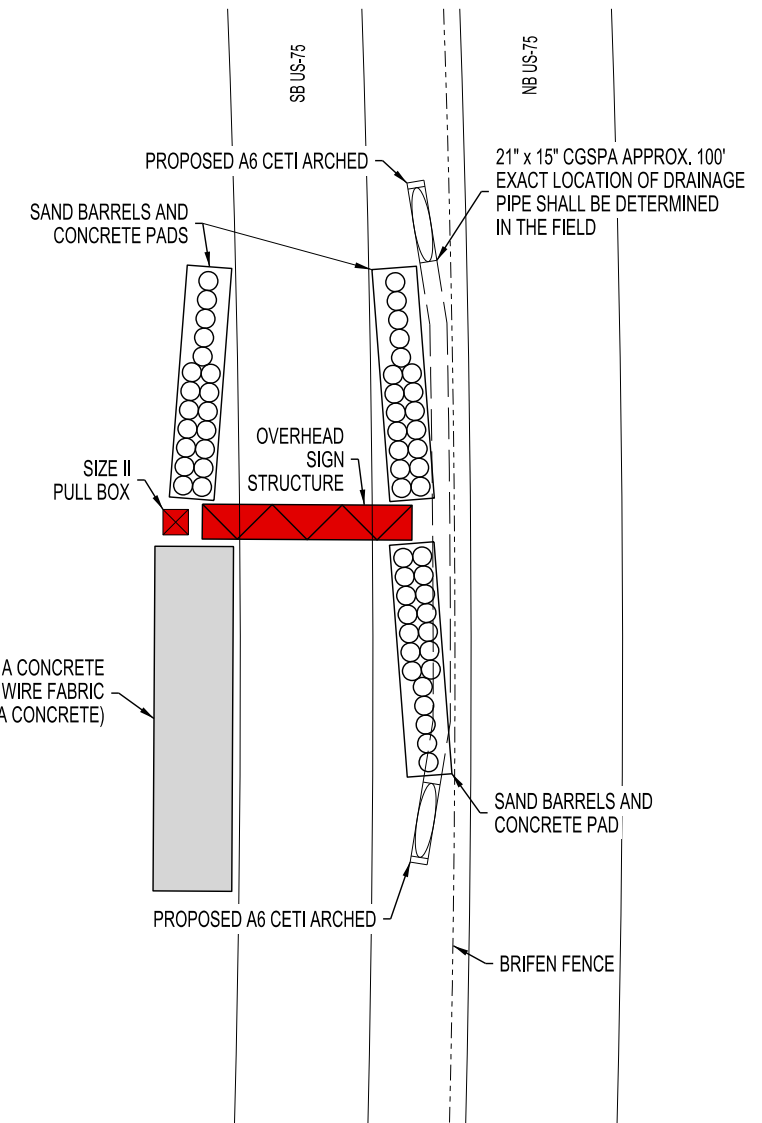

DESIGN	JEK	5/16
DRAWN	JEK	5/16
CHECKED	JDS	5/16
MAINTENANCE DIV. JARED SCHWENNESEN		

OKLAHOMA DEPARTMENT OF TRANSPORTATION MAINTENANCE DIVISION - I.T.S. BRANCH		
ITS SITE DETAIL US-75 & E 44TH ST N		
STATE JOB NO. 21899(04)	SHEET NO. ITS-10	