
REV. NO. DESCRIPTION
1 PAGE ADDED 8/22/16

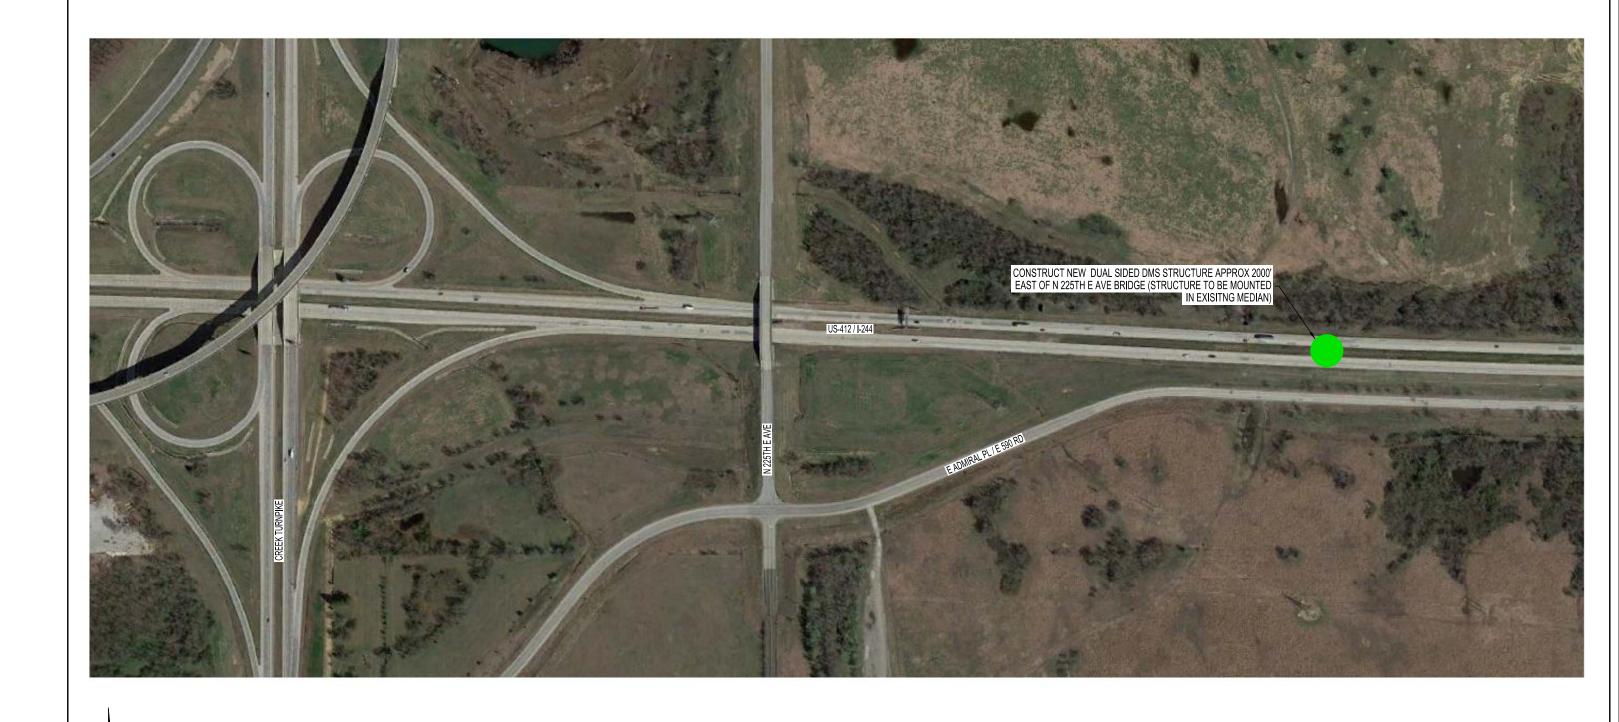

DESIGN	JEK	5/16	
DRAWN	JEK	5/16	\vdash
CHECKED	JDS	5/16	
MAINTENANCE DIV.			
JARED SCHWENNESEN			l

OKLAHOMA DEPARTMENT OF TRANSPORTATION MAINTENANCE DIVISION - I,T,S, BRANCH

ITS SITE OVERVIEW I-44 & N 225TH E AVE

STATE JOB NO. 21899(04) SHEET NO. ITS-11
DIVISION 8 TULSA & ROGERS COUNTIES