

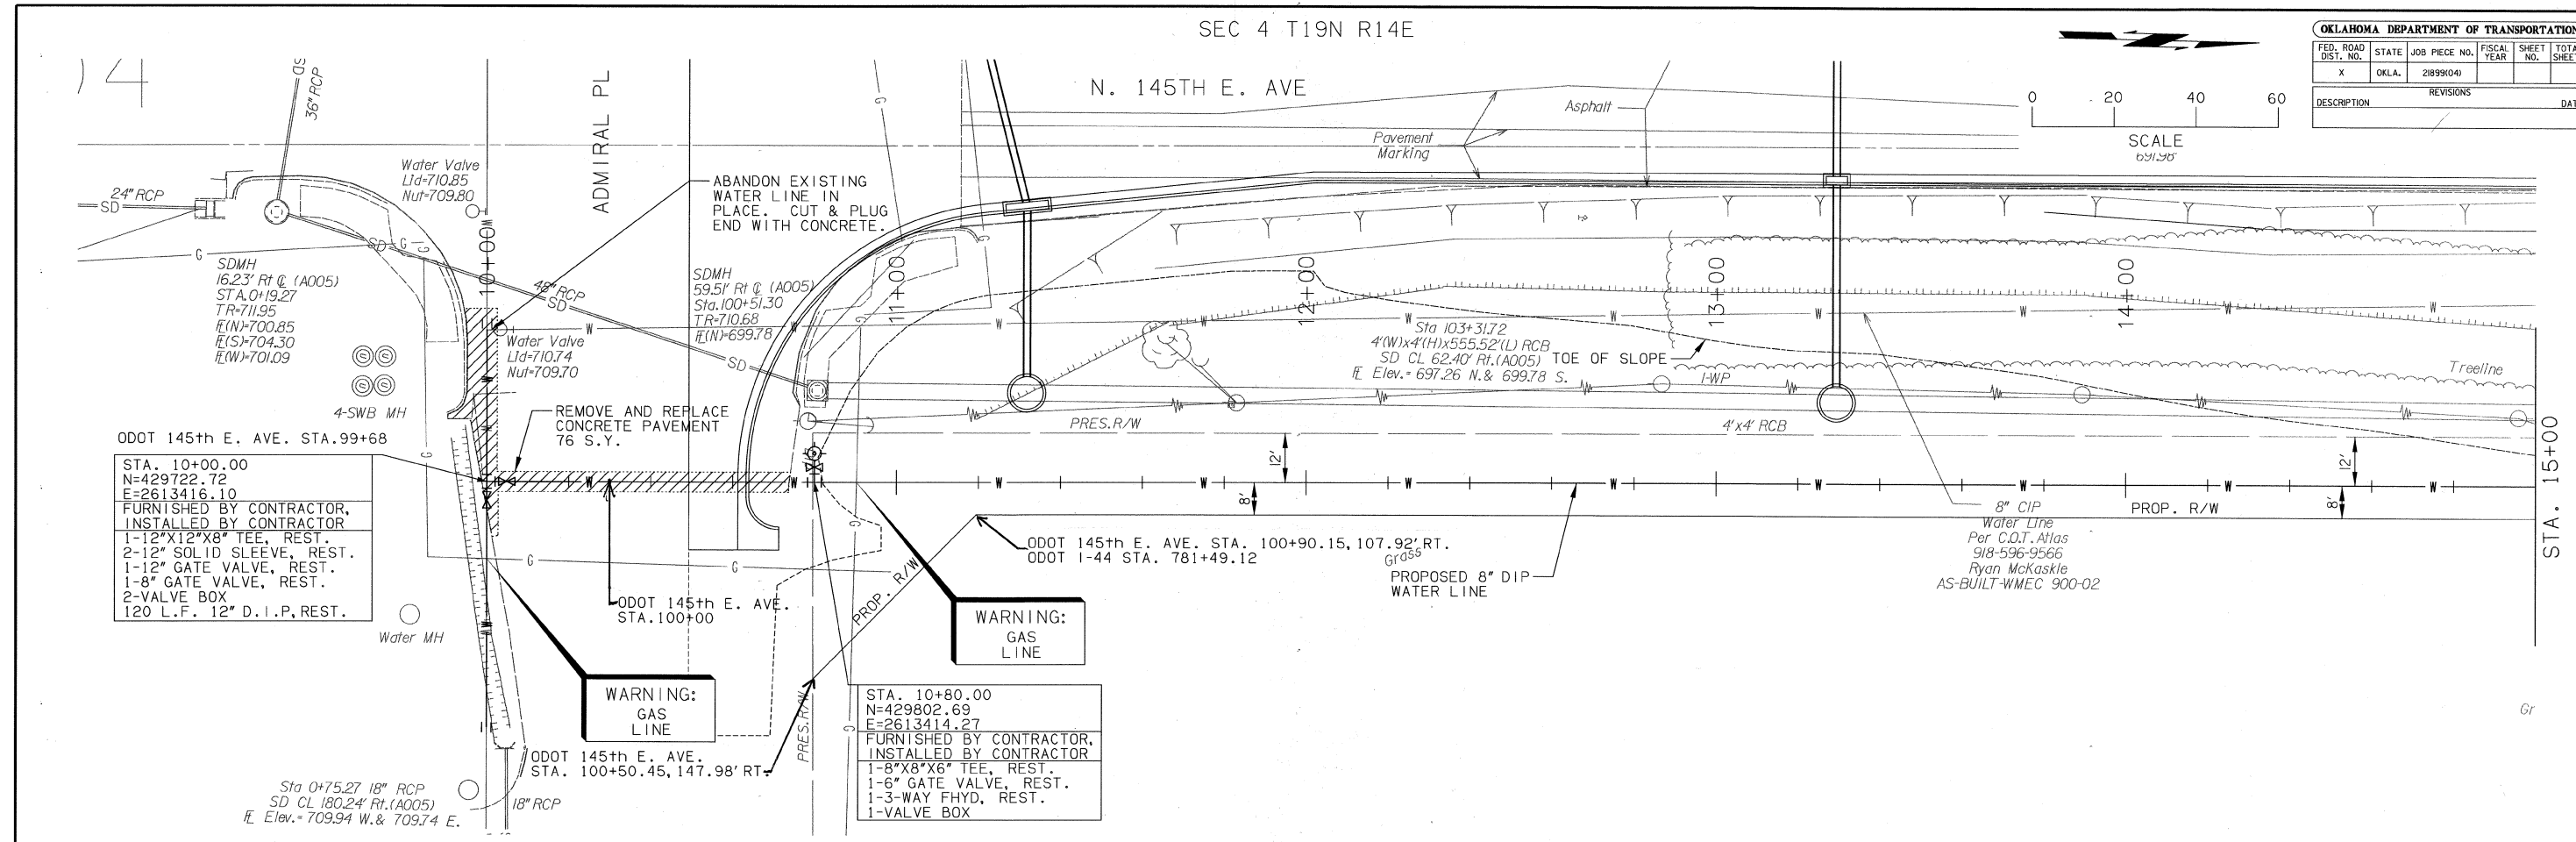


SEC 4 T19N R14E

OKLAHOMA DEPARTMENT OF TRANSPORTATION					
FED. ROAD DIST. NO.	STATE	JOB PIECE NO.	FISCAL YEAR	SHEET NO.	TOTAL SHEETS
X	OKLA.	21899(04)			
DESCRIPTION				REVISIONS	DATE

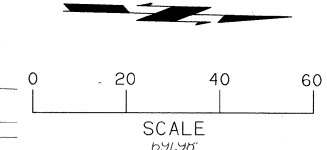

SEC 3 T19N R14E

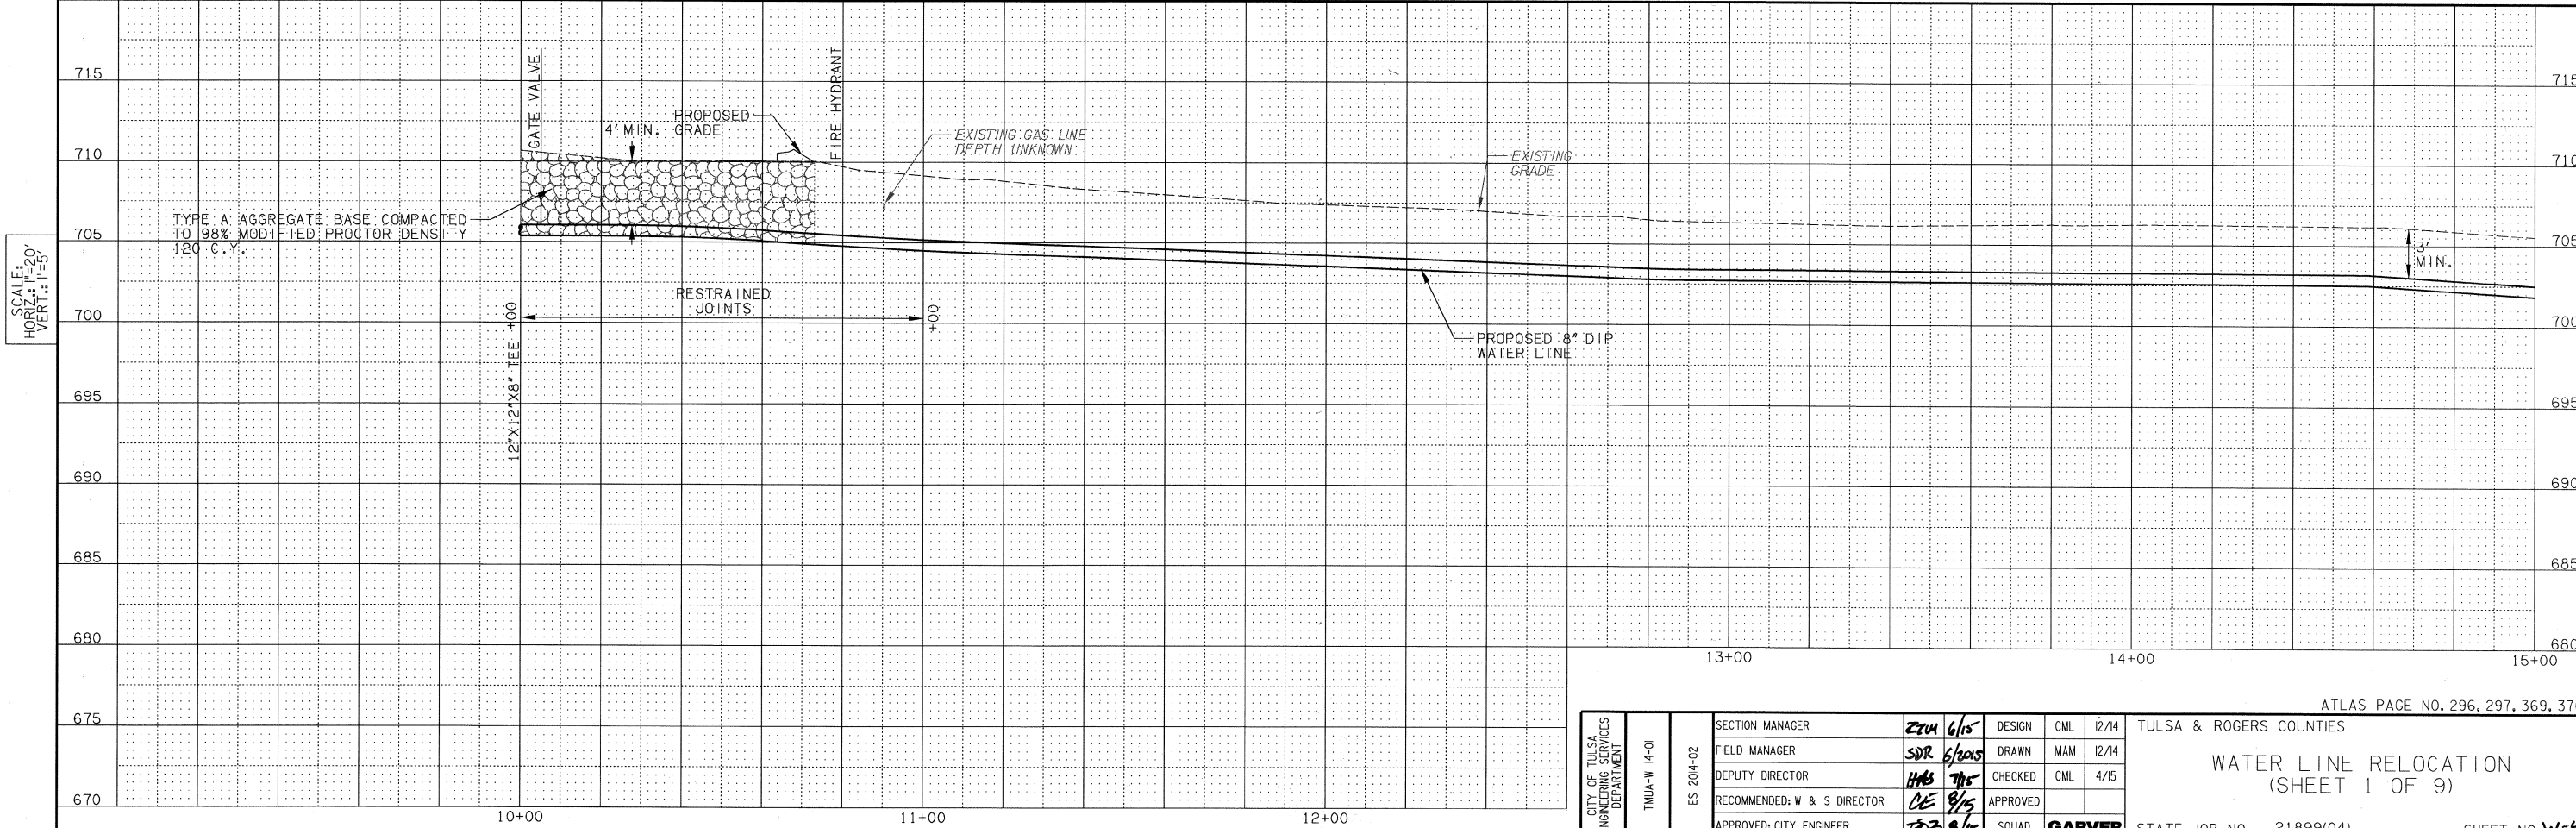

CITY OF TULSA ENGINEERING SERVICES DEPARTMENT	TMUA-W 14-01	ES 204-02	SECTION MANAGER	<i>EZM 6/15</i>	DESIGN	CML 12/14	TULSA & ROGERS COUNTIES
			FIELD MANAGER	<i>SDR 6/20/15</i>	DRAWN	MAM 12/14	
			DEPUTY DIRECTOR	<i>HMS 7/15</i>	CHECKED	CML 4/15	
			RECOMMENDED: W & S DIRECTOR	<i>CE 8/15</i>	APPROVED		
			APPROVED: CITY ENGINEER	<i>FDZ 8/15</i>	SQUAD	GARVER	
ATLAS PAGE NO. 296, 297, 369, 370							WATER LINE RELOCATION (SHEET 1 OF 9)
STATE JOB NO. 21899(04) SHEET NO. W-4							