



SEC 33 T20N R14E

OKLAHOMA DEPARTMENT OF TRANSPORTATION

FED. ROAD DIST. NO.	STATE	JOB PIECE NO.	FISCAL YEAR	SHEET NO.	TOTAL SHEETS
X	OKLA.	21899(04)			
DESCRIPTION		REVISIONS		DATE	

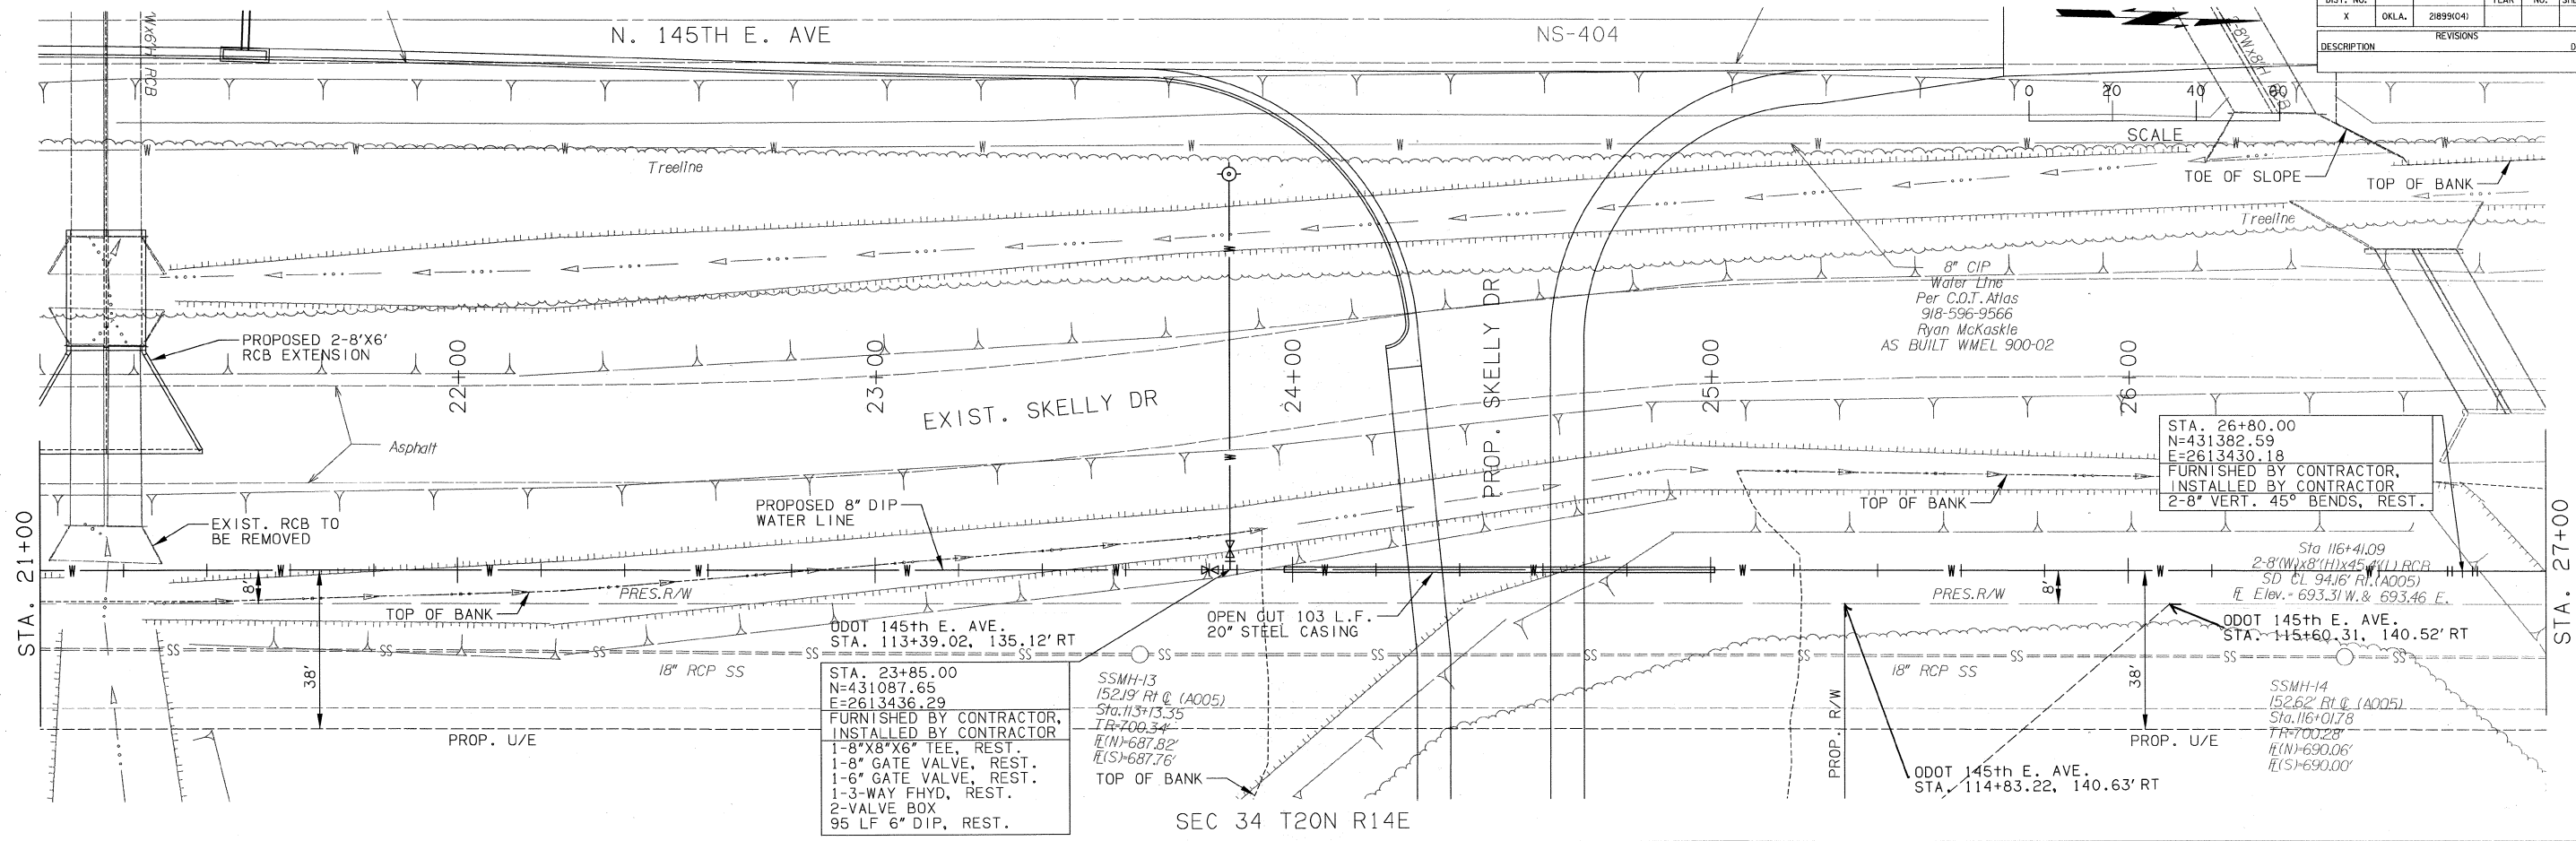

SCALE: HORIZ. 1"=20' VERT. 1"=5'

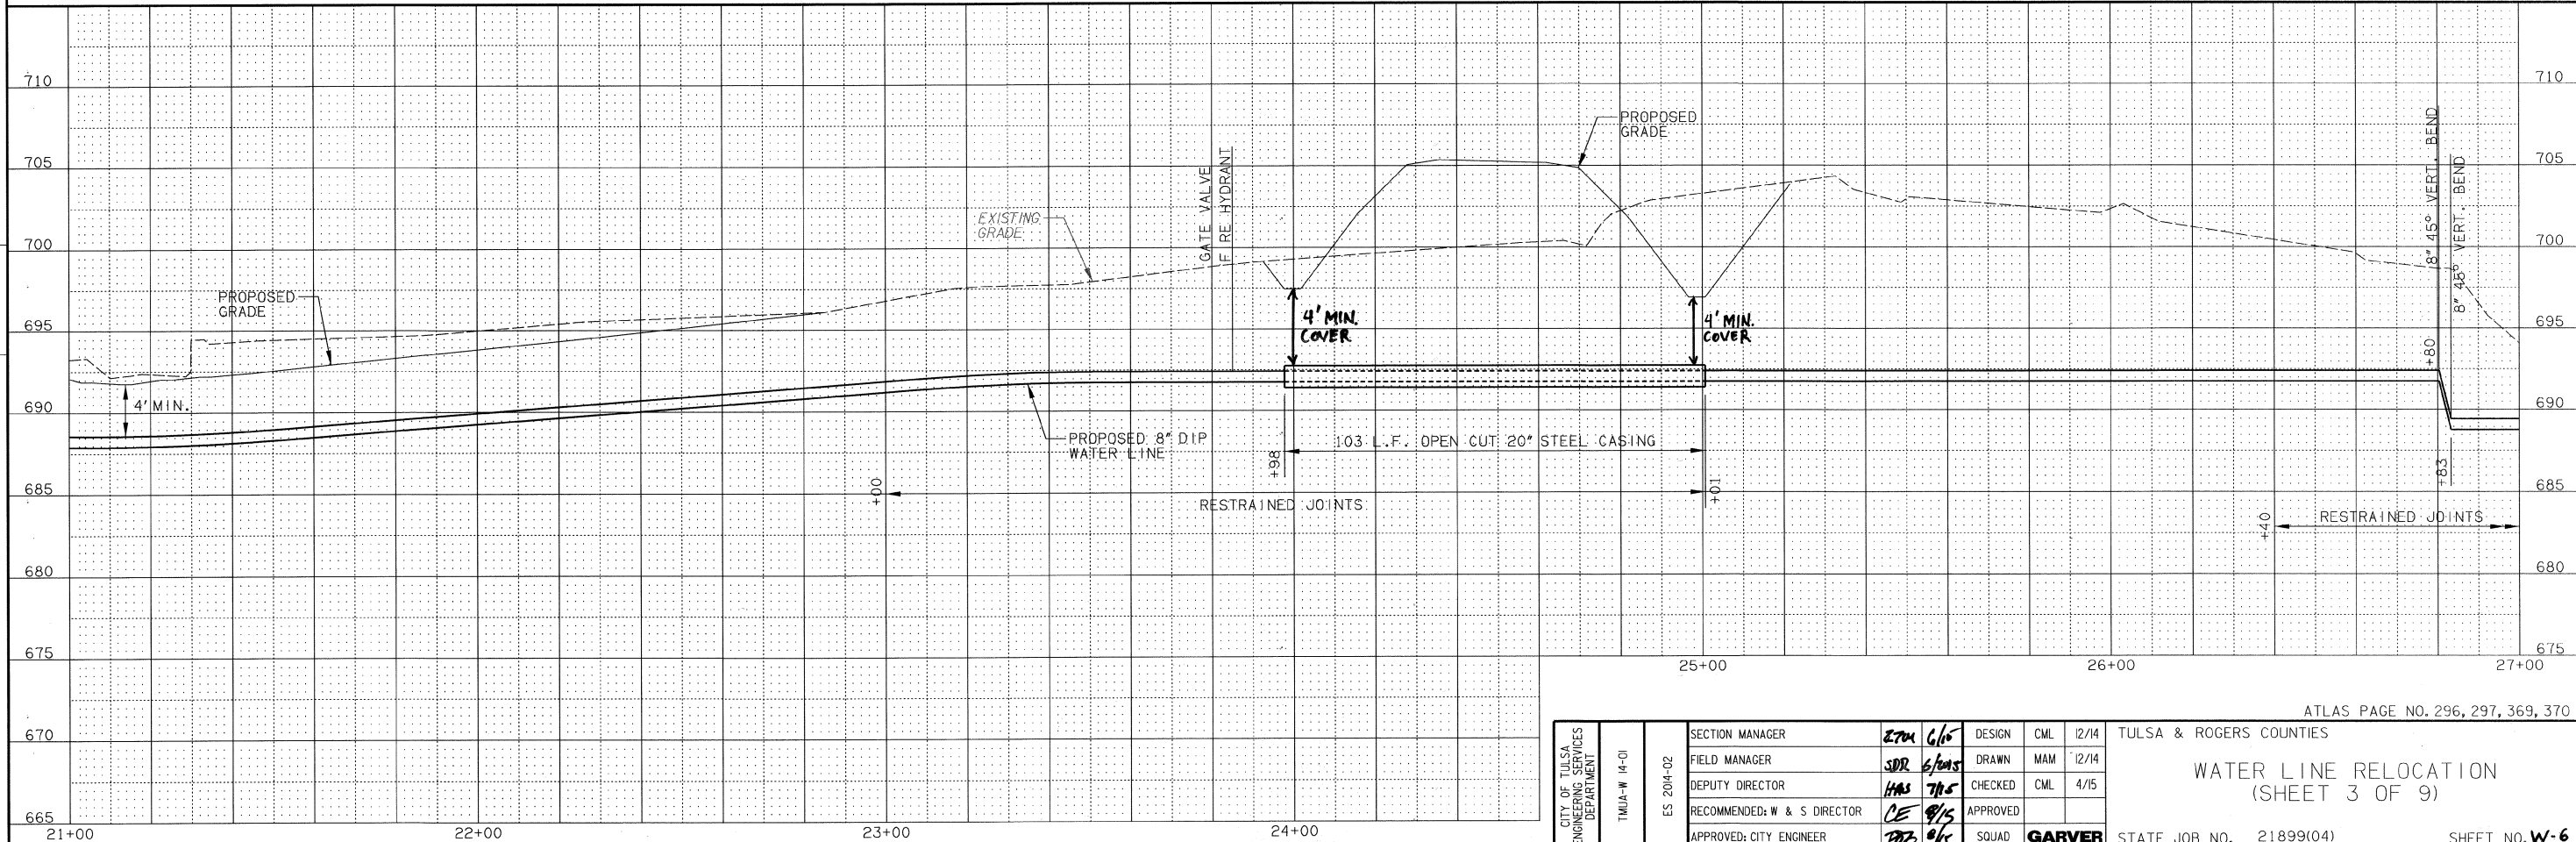

CITY OF TULSA ENGINEERING SERVICES DEPARTMENT	TMUA-W 14-0	SECTION MANAGER <i>ETM 6/10</i>	DESIGN CML 12/14	TULSA & ROGERS COUNTIES
		FIELD MANAGER <i>SDR 6/10/15</i>	DRAWN MAM 12/14	
		DEPUTY DIRECTOR <i>HAS 7/15</i>	CHECKED CML 4/15	
		RECOMMENDED: W & S DIRECTOR <i>CE 8/15</i>	APPROVED	
		APPROVED: CITY ENGINEER <i>TCB 8/15</i>	SQUAD GARVER	STATE JOB NO. 21899(04) SHEET NO. W-6

ATLAS PAGE NO. 296, 297, 369, 370

WATER LINE RELOCATION
(SHEET 3 OF 9)