



WATERLINE SERVICE CONNECTIONS			
WATERLINE STATION	OFFSET	RESET OR RECONNECT	SIZE
69+15	21' RIGHT	RESET	3/4"

OKLAHOMA DEPARTMENT OF TRANSPORTATION						
FED. ROAD DIST. NO.	STATE	JOB PIECE NO.	FISCAL YEAR	SHEET NO.	TOTAL SHEETS	
X	OKLA.	21899(04)				
DESCRIPTION					REVISIONS	DATE

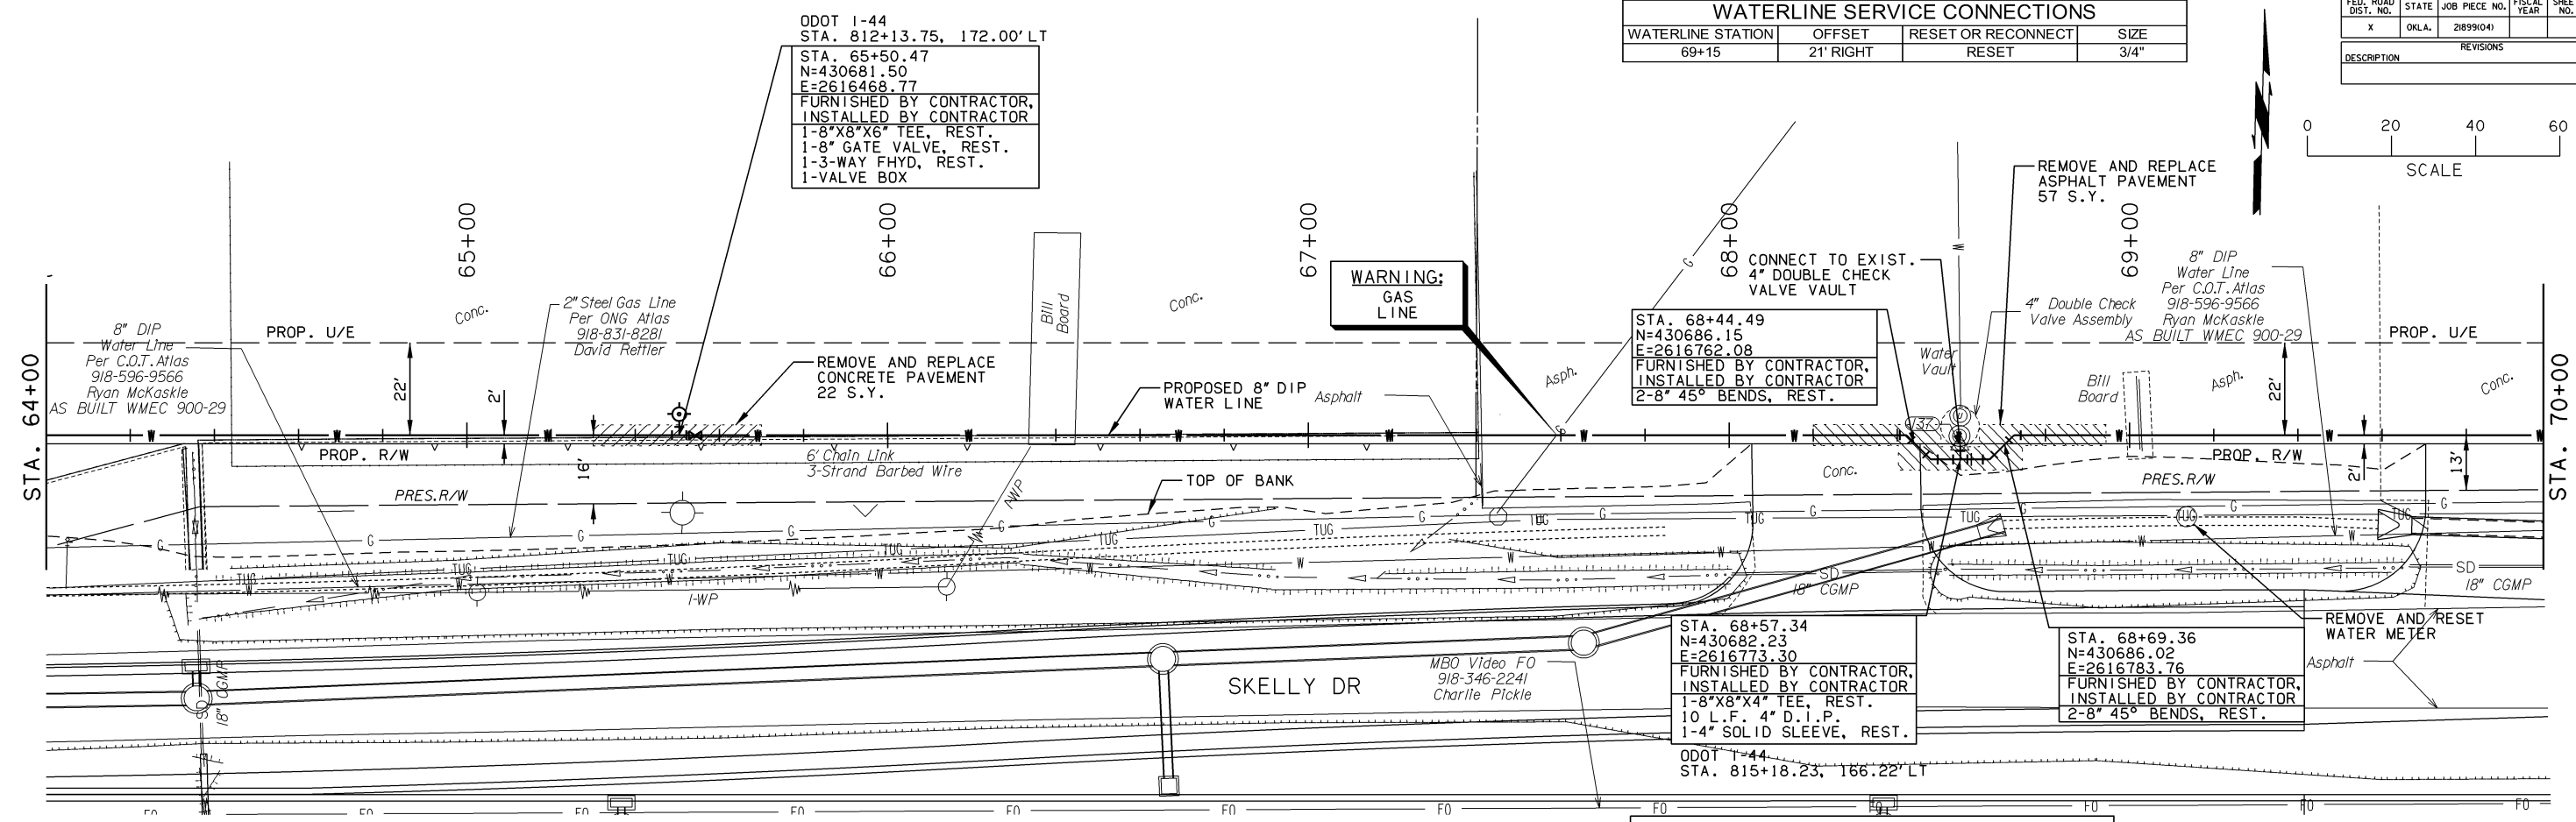

BM#137 CHISELED BOX ON TOP OF SSMH 169.65' LT. OF (A001) STA. 815+18.21

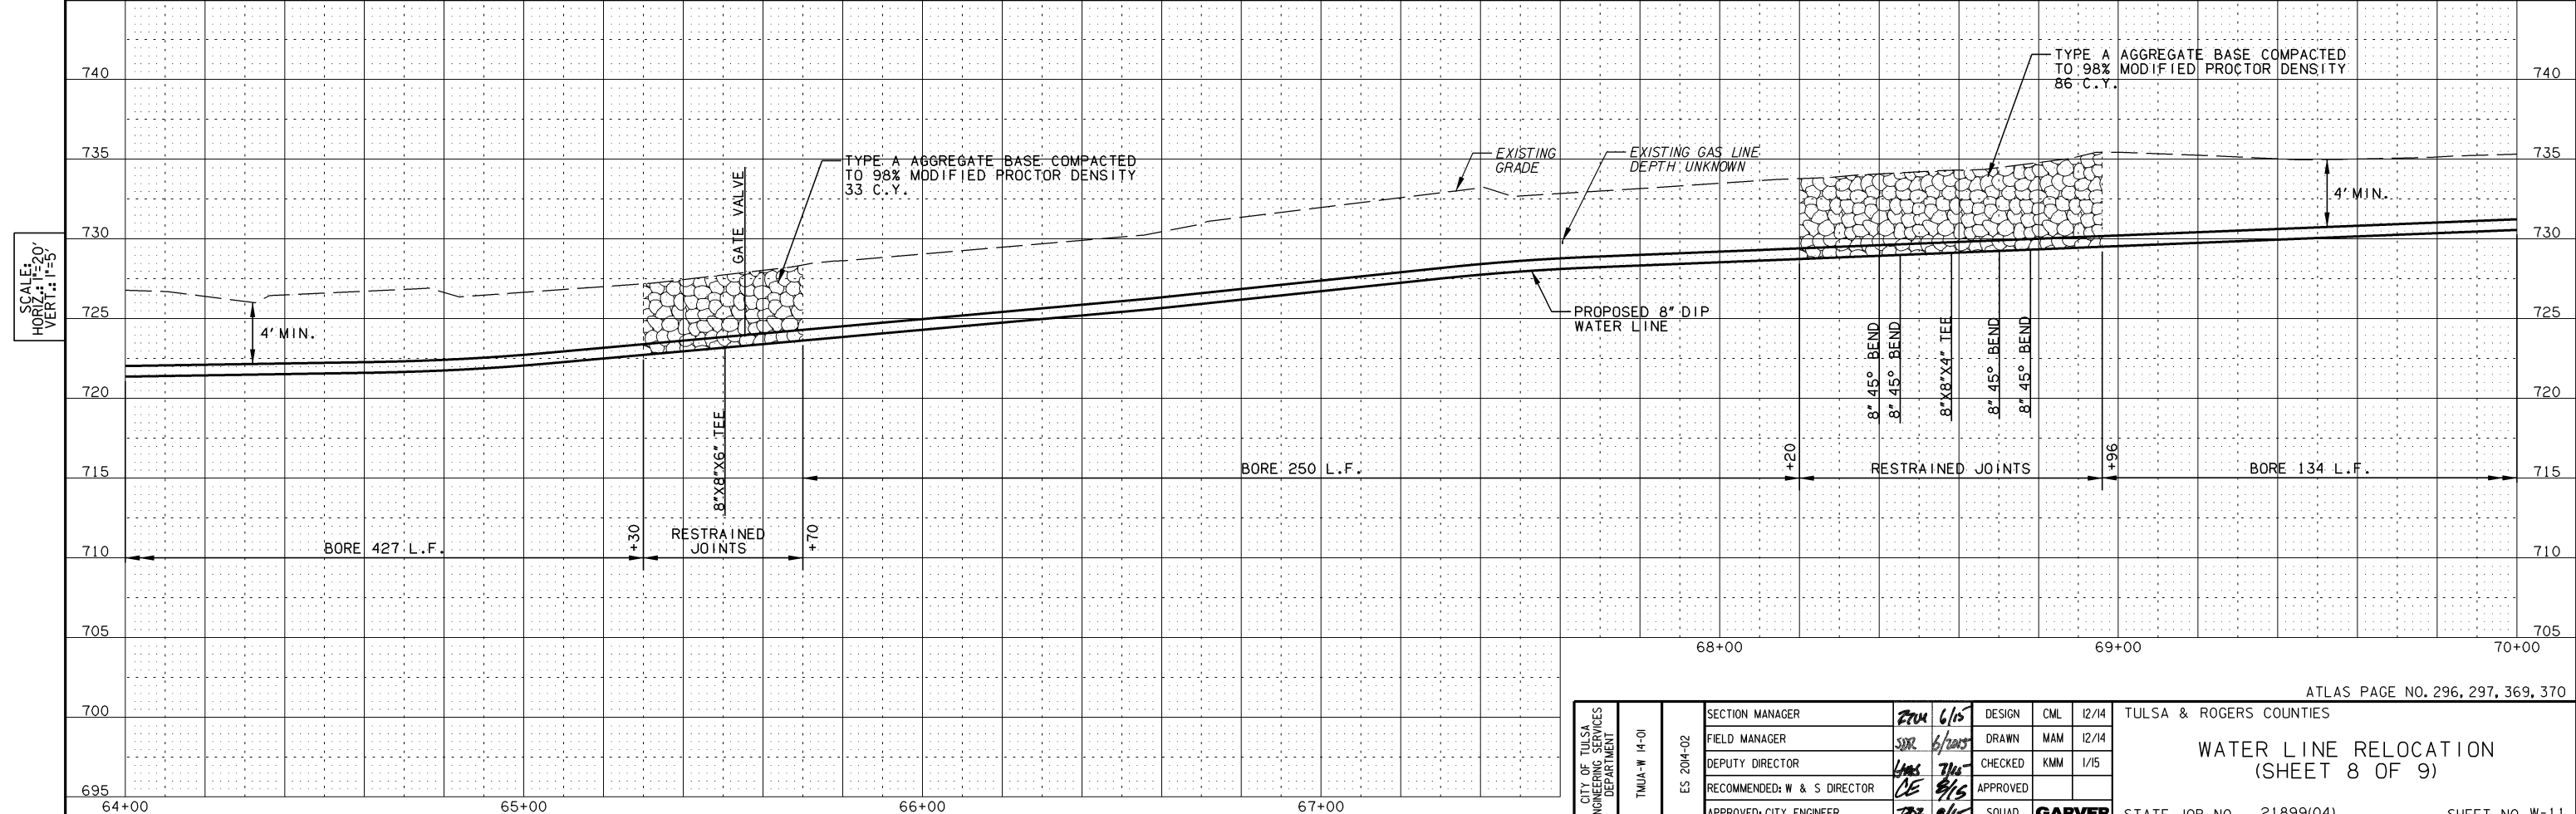

CITY OF TULSA ENGINEERING SERVICES DEPARTMENT	TMUA-W 14-01	SECTION MANAGER	FROM 6/15	DESIGN	CML 12/14	TULSA & ROGERS COUNTIES
	ES 2014-02	FIELD MANAGER	SBR 6/2015	DRAWN	MAM 12/14	
		DEPUTY DIRECTOR	WMS 7/15	CHECKED	KMM 1/15	
		RECOMMENDED: W & S DIRECTOR	CS 8/15	APPROVED		
		APPROVED: CITY ENGINEER	TRB 8/15	SQUAD	GARVER	

ATLAS PAGE NO. 296, 297, 369, 370  
**WATER LINE RELOCATION**  
 (SHEET 8 OF 9)  
 STATE JOB NO. 21899(04) SHEET NO. W-11  
 6/8/2016 TULSA & ROGERS COUNTIES 1-44