
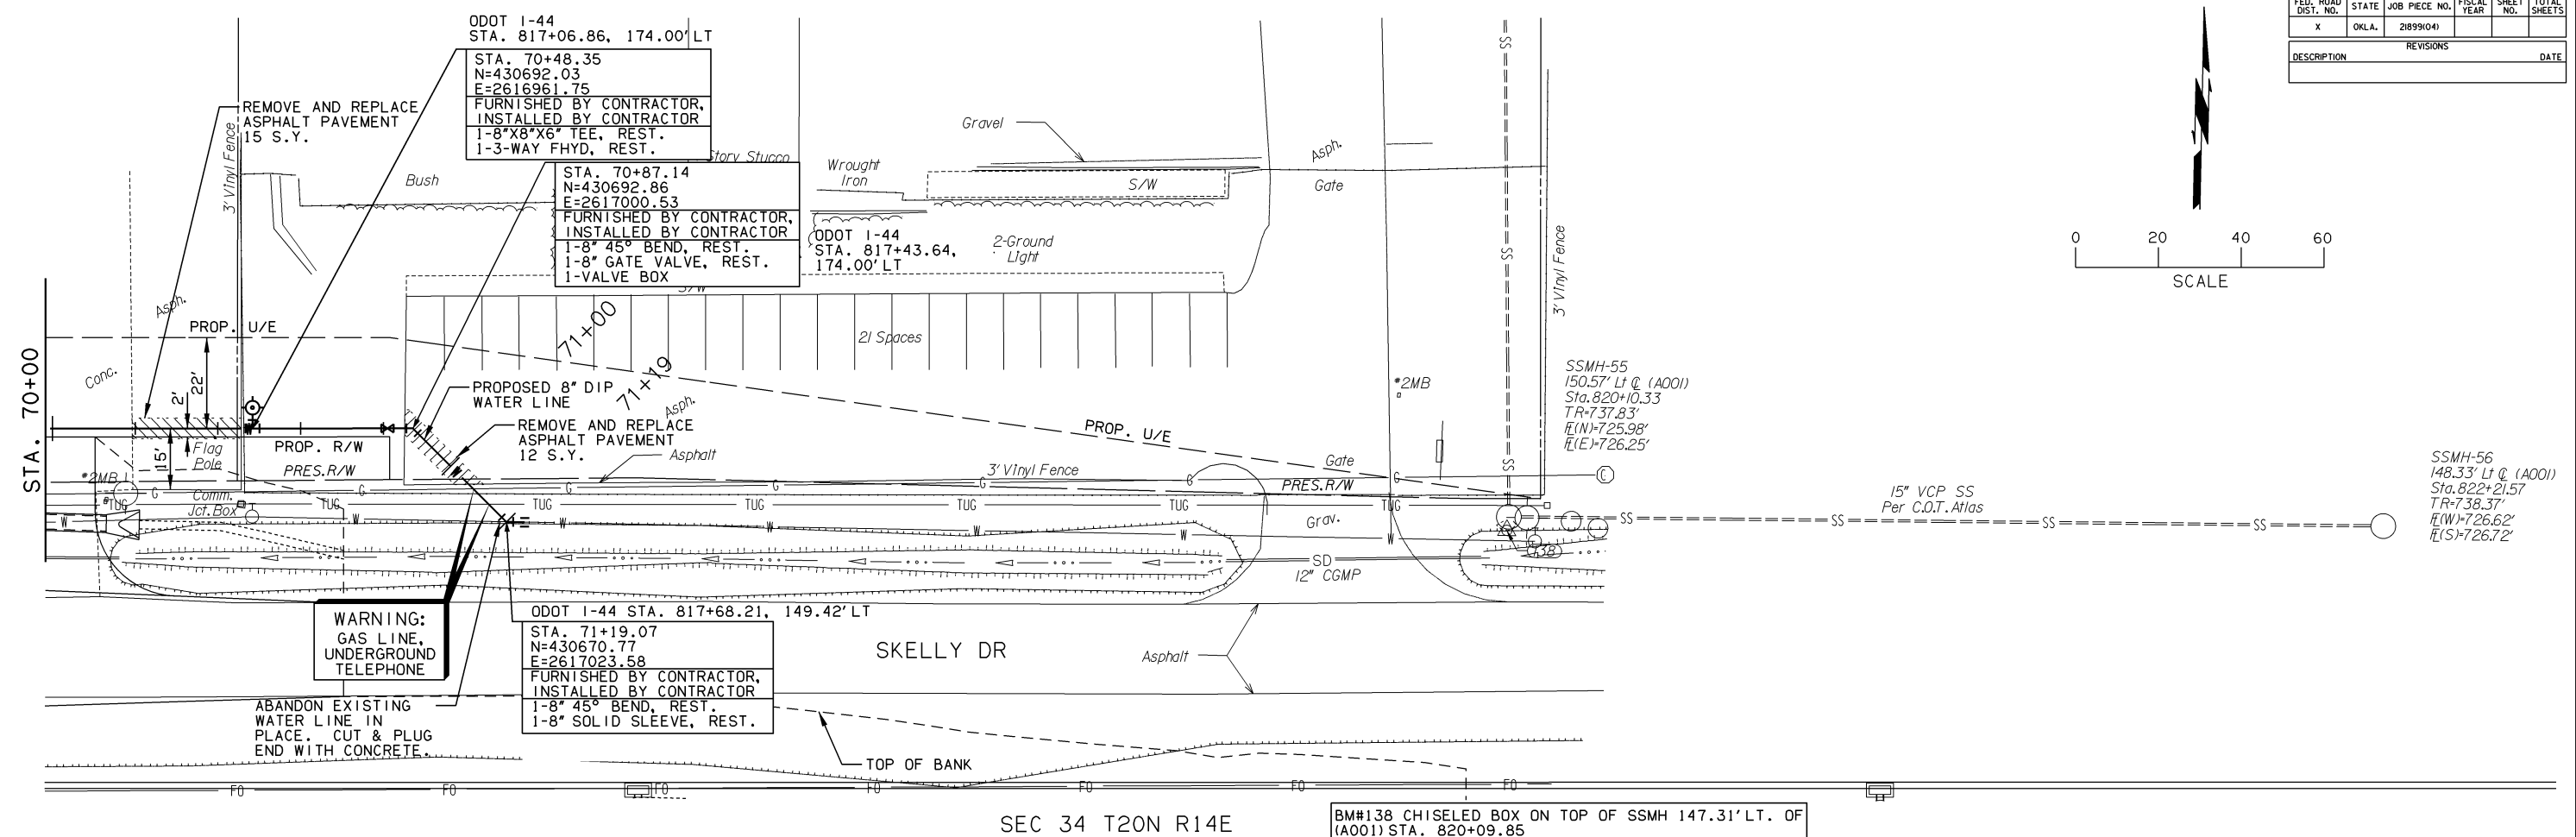



SEC 34 T20N R14E

OKLAHOMA DEPARTMENT OF TRANSPORTATION					
FED. ROAD DIST. NO.	STATE	JOB PIECE NO.	FISCAL YEAR	SHEET NO.	TOTAL SHEETS
X	OKLA.	21899(04)			
DESCRIPTION			REVISIONS	DATE	

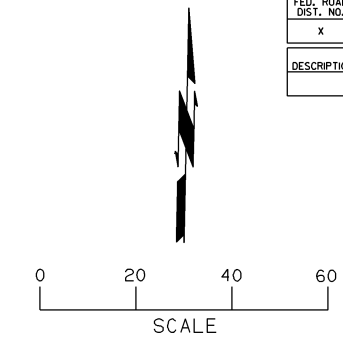

SEC 34 T20N R14E

BM#138 CHISELED BOX ON TOP OF SSMH 147.31' LT. OF (A001) STA. 820+09.85

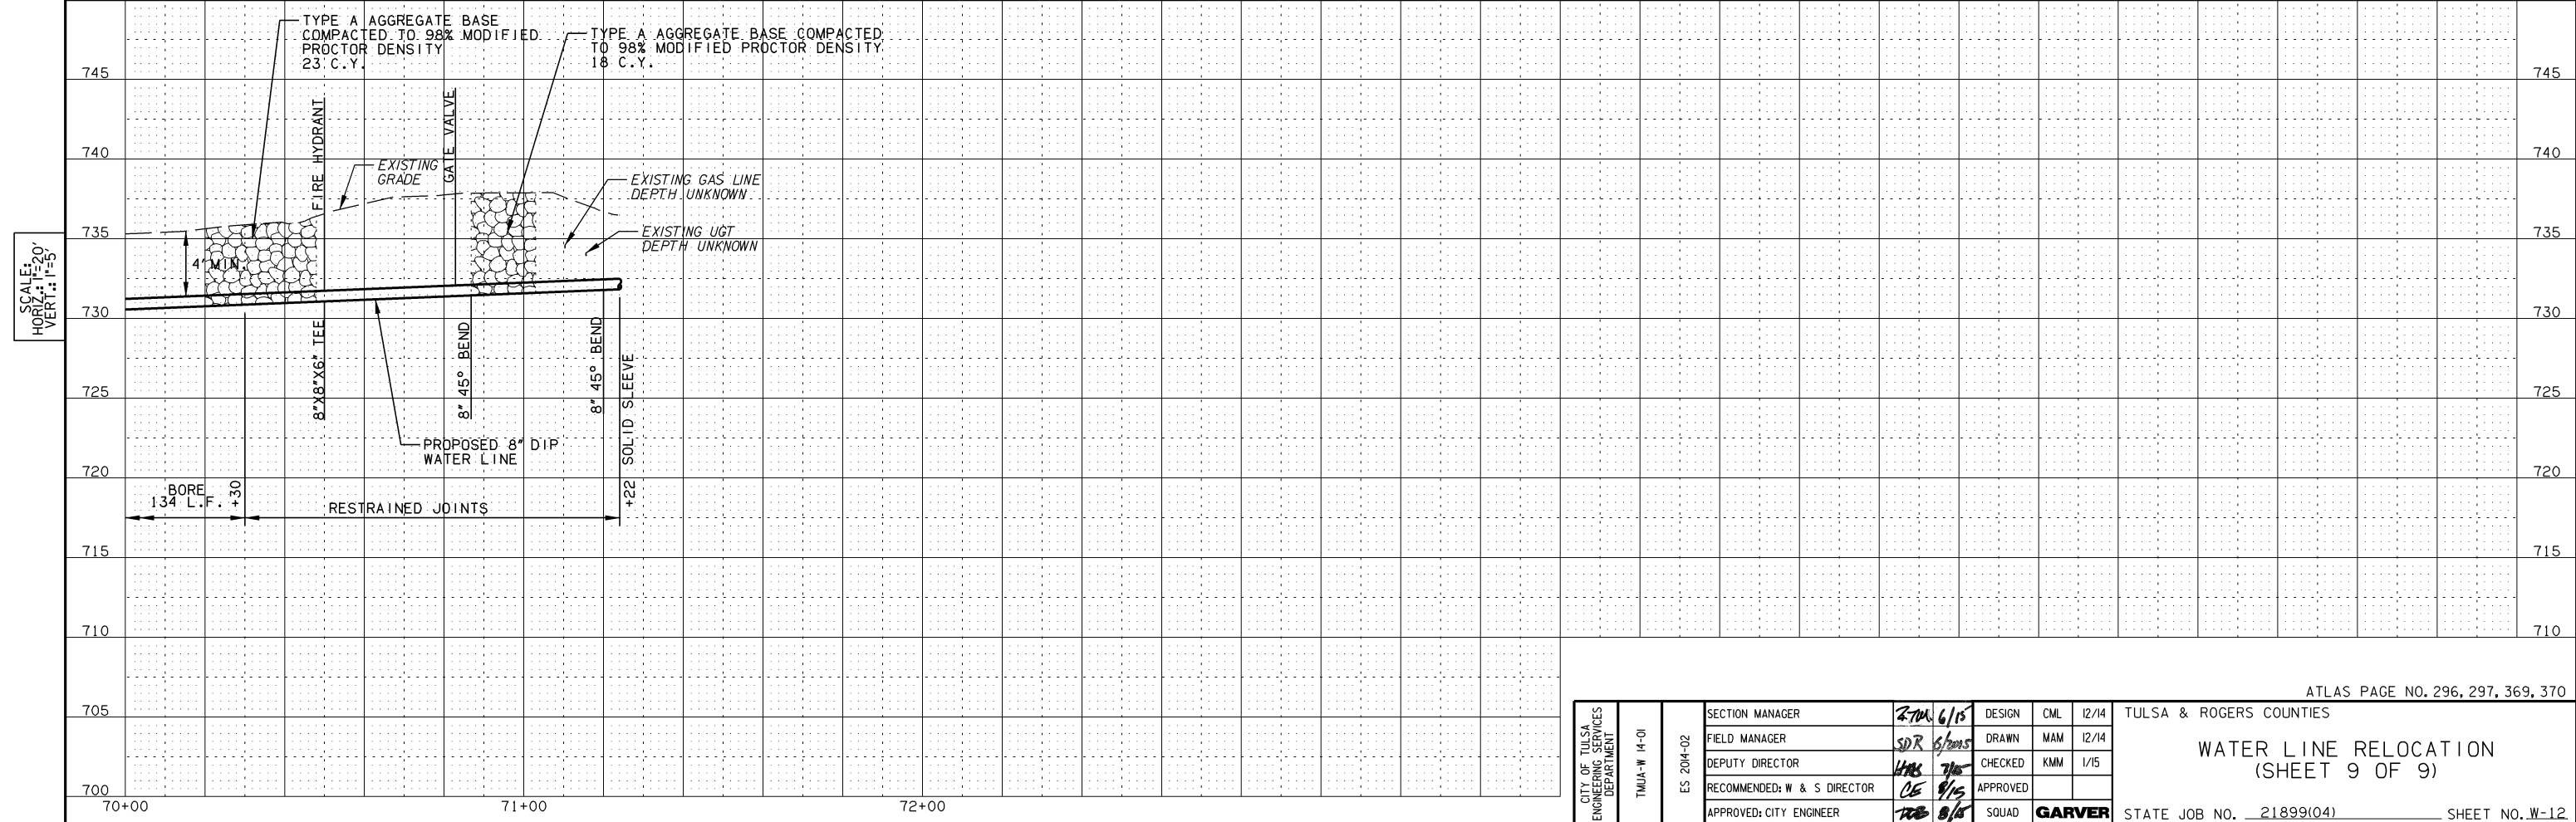

ATLAS PAGE NO. 296, 297, 369, 370

CITY OF TULSA ENGINEERING SERVICES DEPARTMENT	TMUA-W 14-01	SECTION MANAGER	ZTM 6/15	DESIGN	CML 12/14
		FIELD MANAGER	SDR 6/20/15	DRAWN	MAM 12/14
		DEPUTY DIRECTOR	HRS 7/10	CHECKED	KMM 1/15
		RECOMMENDED: W & S DIRECTOR	CE 8/15	APPROVED	
		APPROVED: CITY ENGINEER	TBB 8/15	SQUAD	<b>GARVER</b>

TULSA & ROGERS COUNTIES  
**WATER LINE RELOCATION**  
 (SHEET 9 OF 9)  
 STATE JOB NO. 21899(04) SHEET NO. W-12