
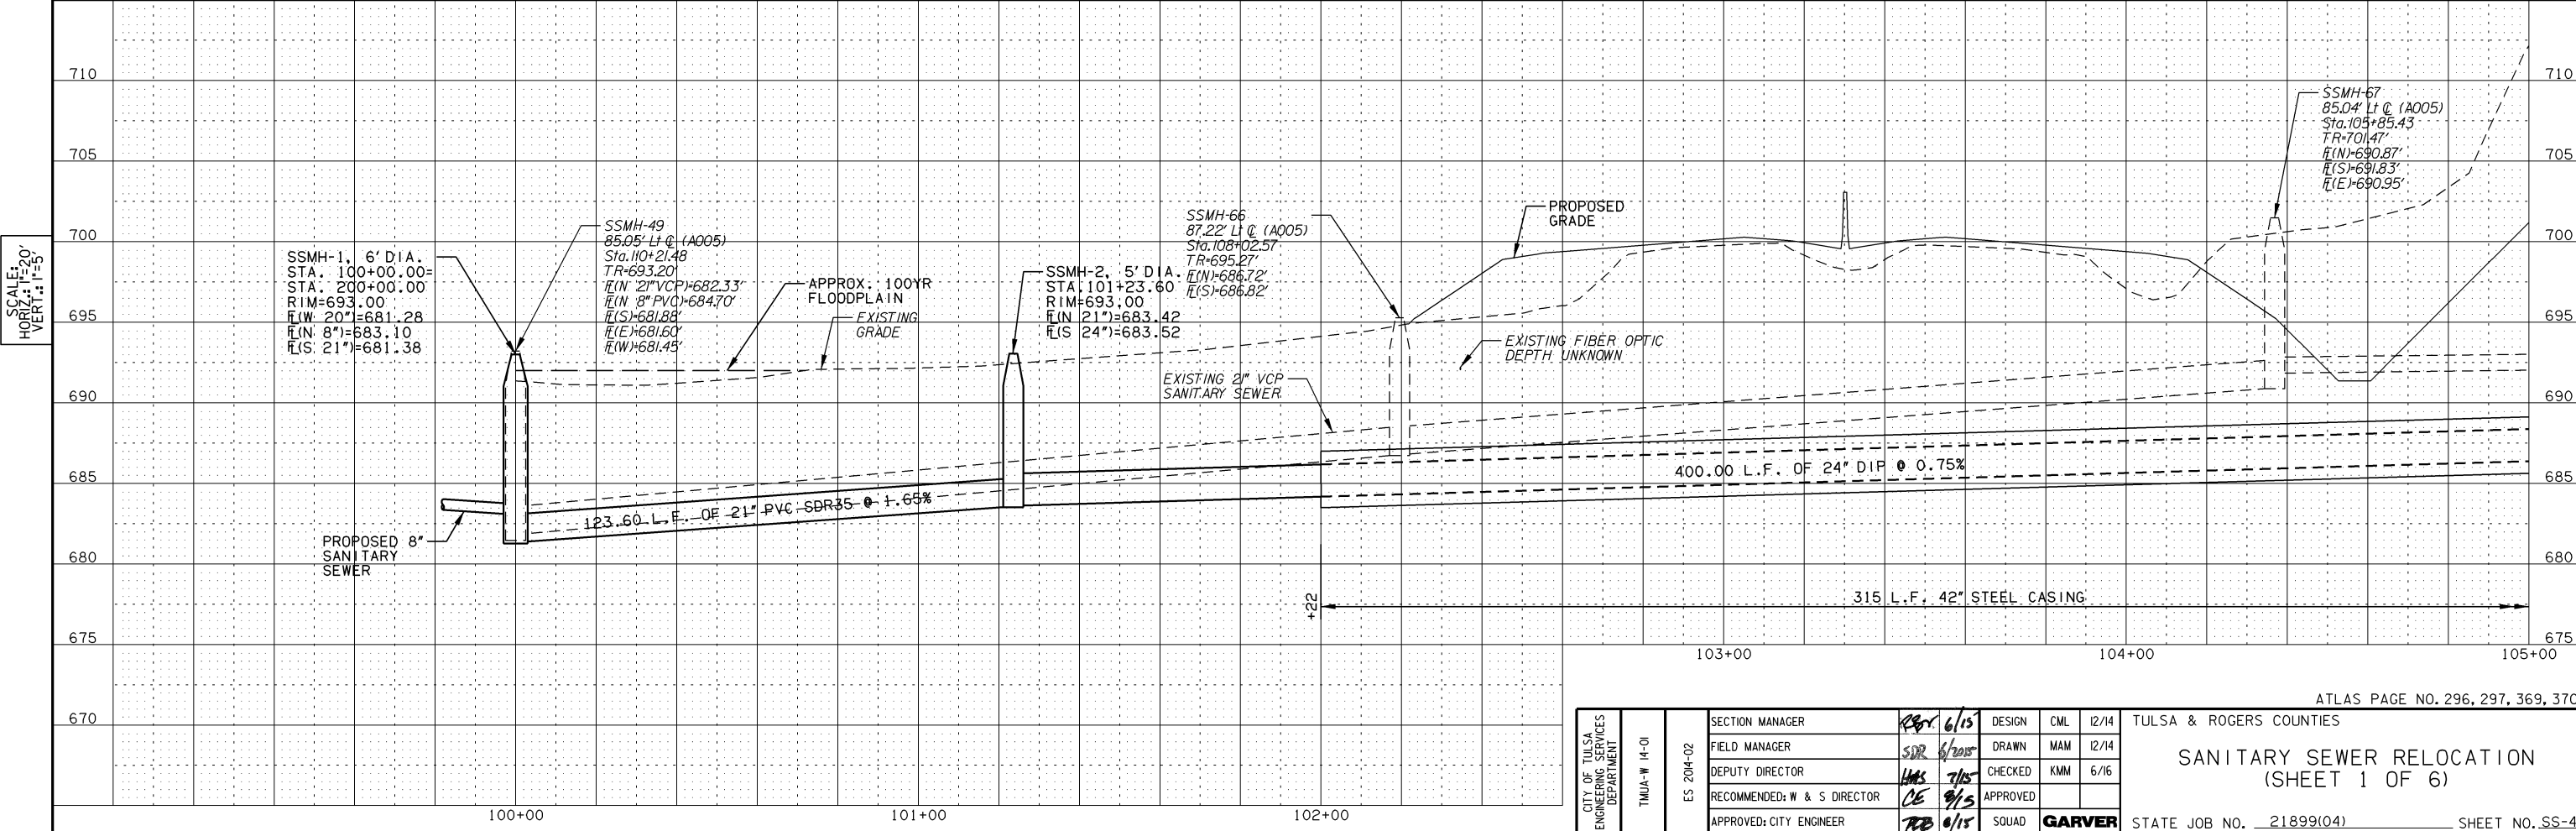
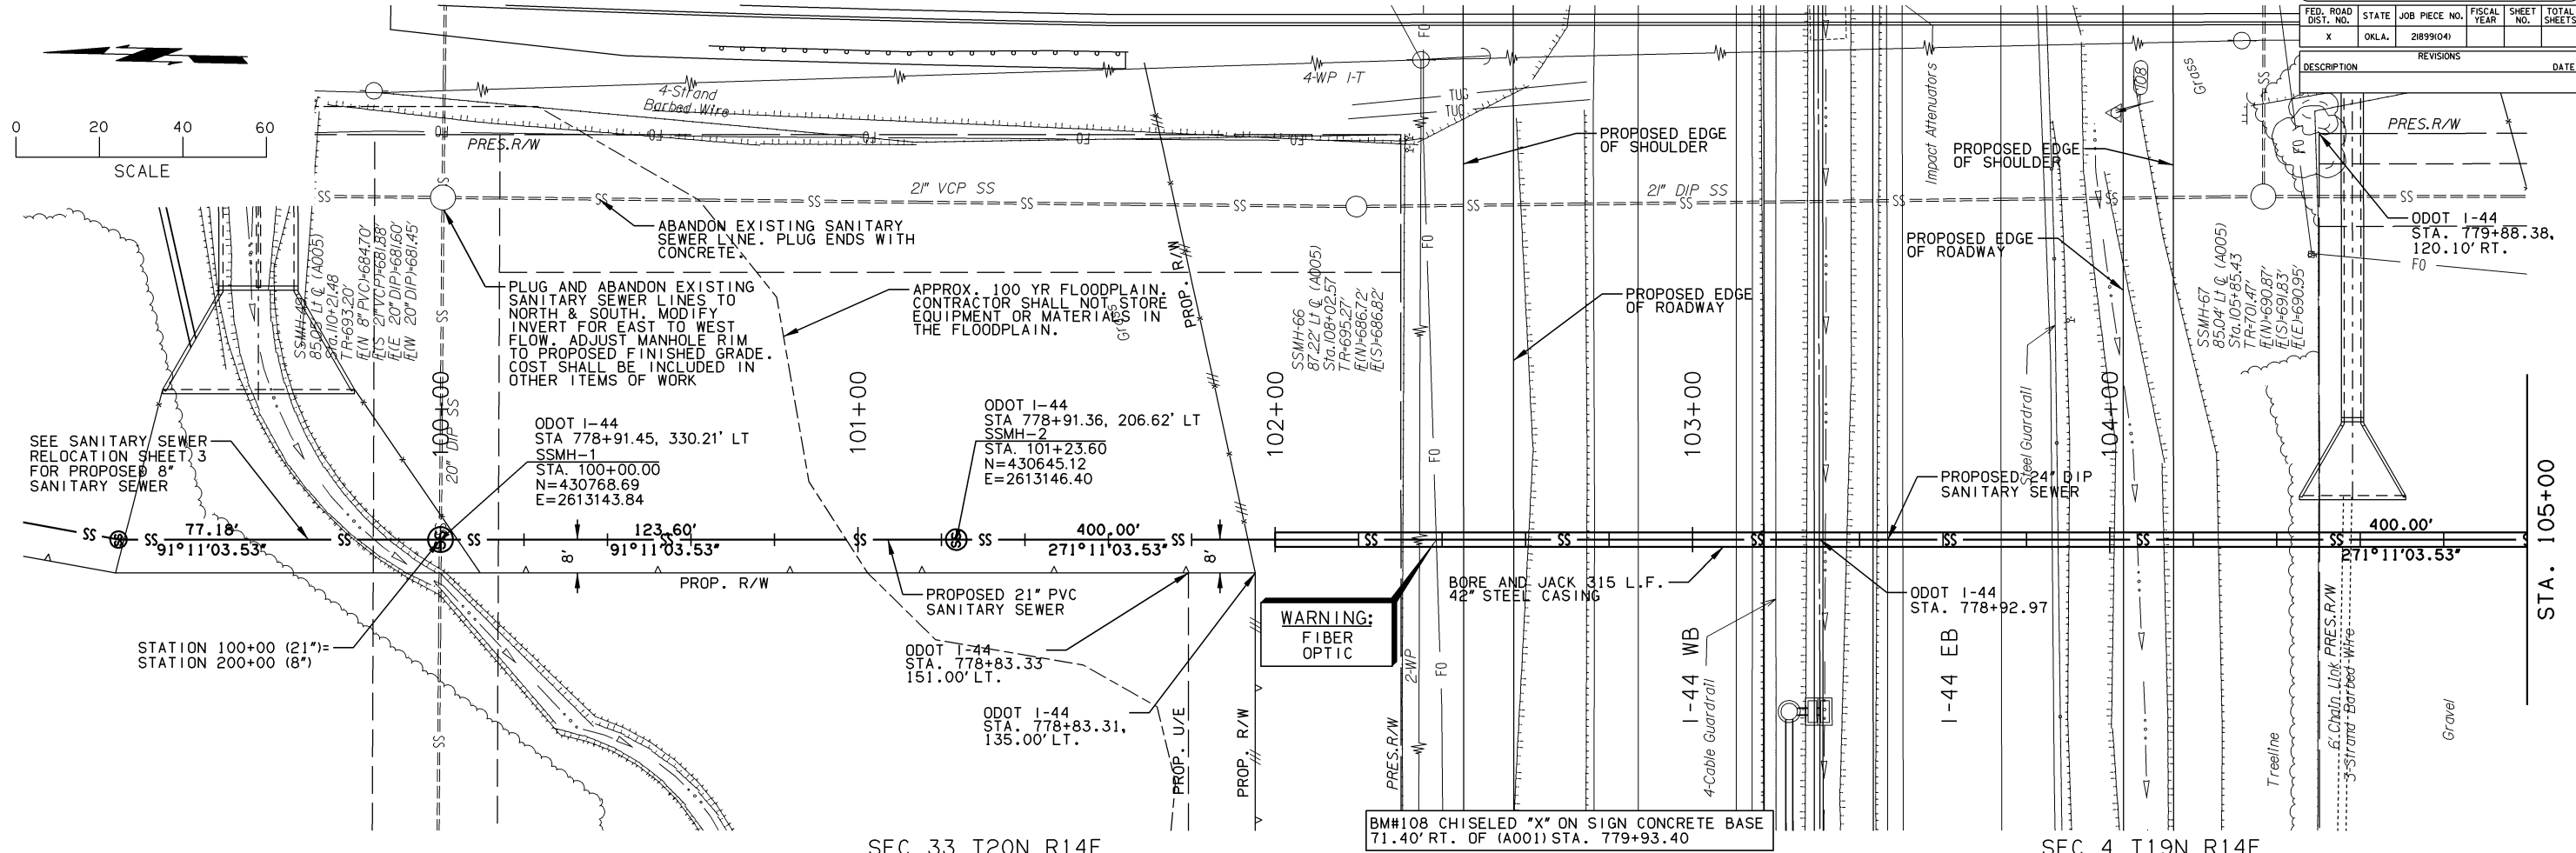


FED. ROAD DIST. NO.	STATE	JOB PIECE NO.	FISCAL YEAR	SHEET NO.	TOTAL SHEETS
X	OKLA.	21899(04)			

DESCRIPTION	REVISIONS	DATE

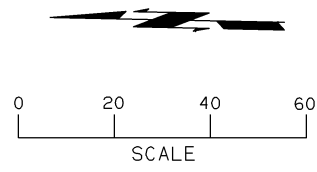

CITY OF TULSA ENGINEERING DEPARTMENT	SECTION MANAGER	DESIGN	CML	12/14
	FIELD MANAGER	SDR	MAM	12/14
	DEPUTY DIRECTOR	WAS	KMM	6/16
	RECOMMENDED: W & S DIRECTOR	CE	APPROVED	
	APPROVED: CITY ENGINEER	RB	SQUAD	GARVER

TULSA & ROGERS COUNTIES
SANITARY SEWER RELOCATION
 (SHEET 1 OF 6)
 STATE JOB NO. 21899(04) SHEET NO. SS-4