



SEC 4 T19N R14E

SEC 3 T19N R14E

OKLAHOMA DEPARTMENT OF TRANSPORTATION

FED. ROAD DIST. NO.	STATE	JOB PIECE NO.	FISCAL YEAR	SHEET NO.	TOTAL SHEETS
X	OKLA.	21899(04)			


DESCRIPTION REVISIONS DATE

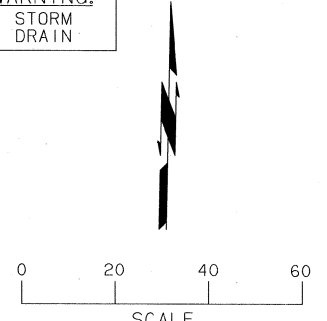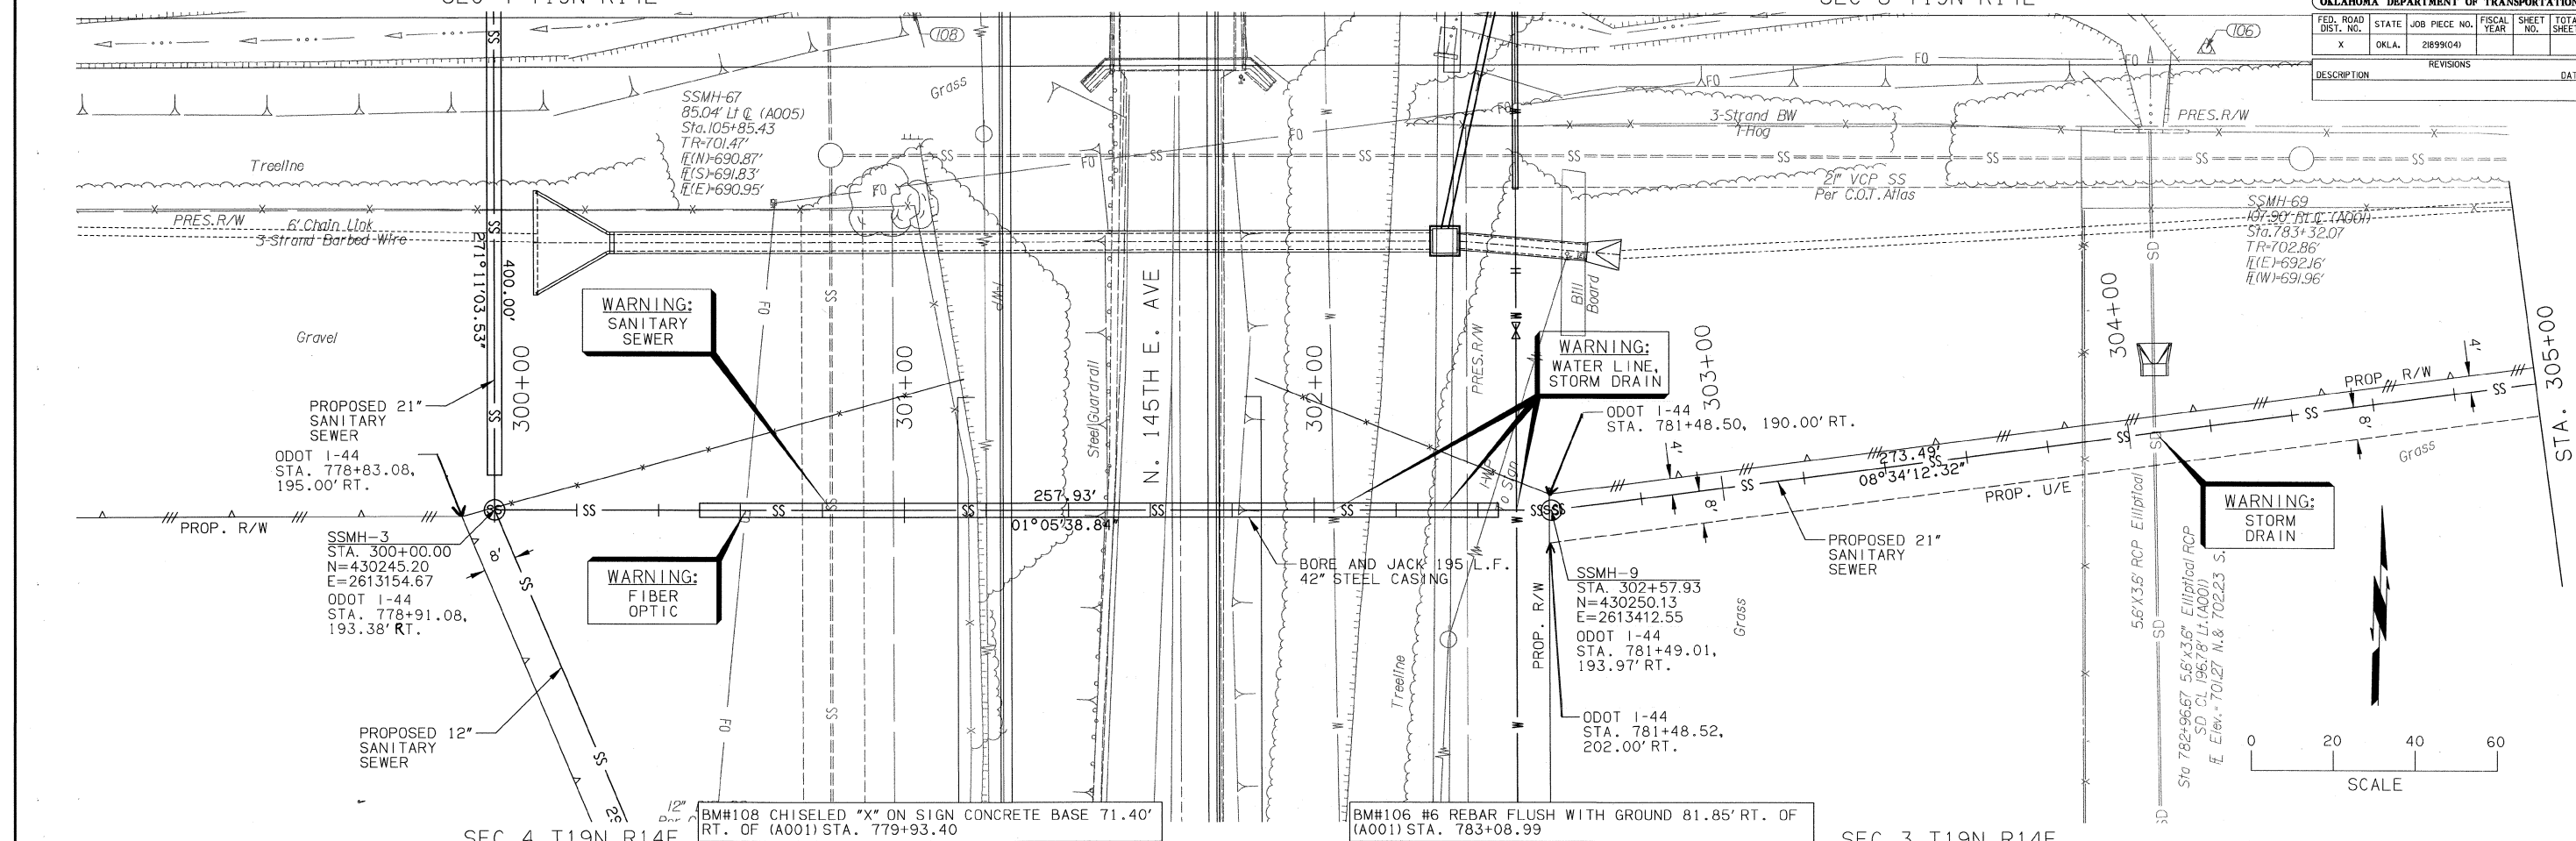

SEC 4 T19N R14E

SEC 3 T19N R14E

SCALE:
HORIZ.: 1"=20'
VERT.: 1"=5'

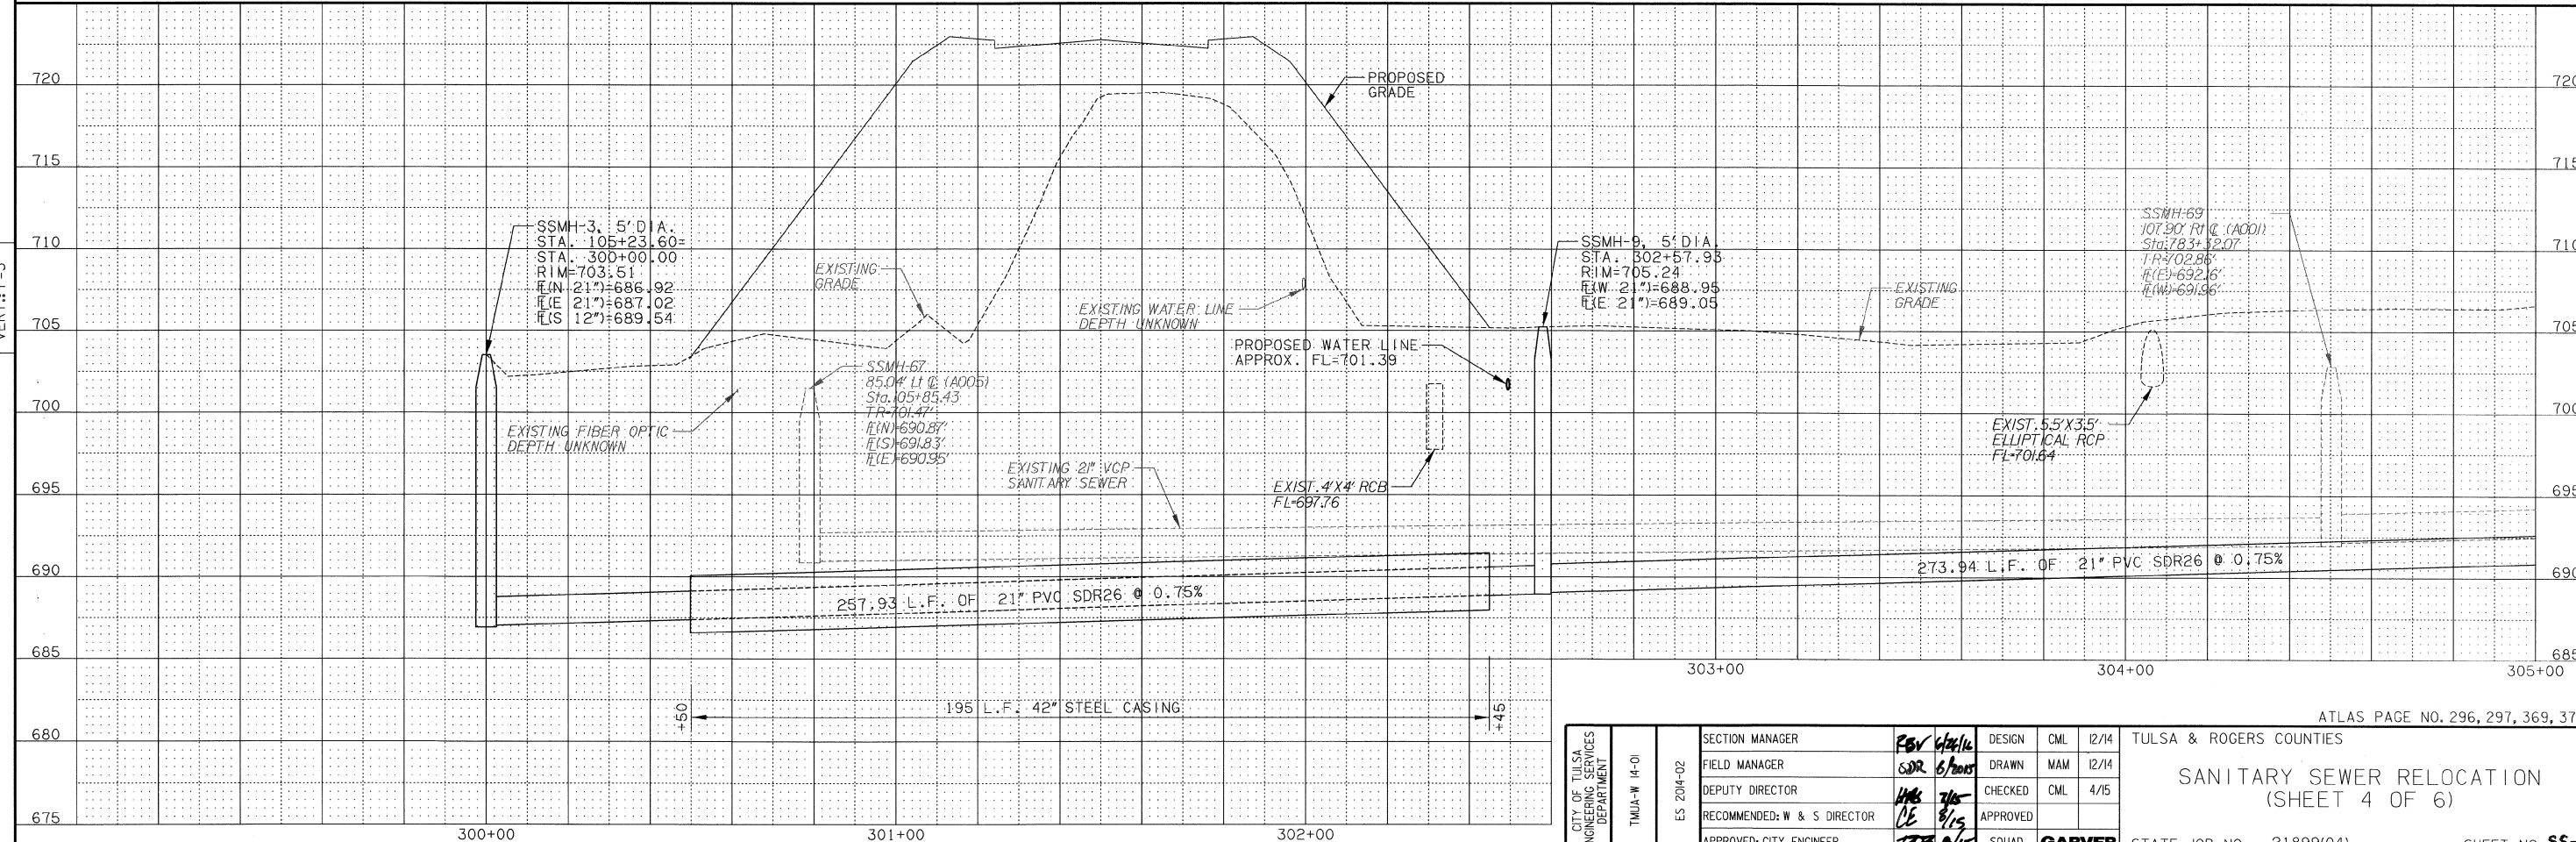

CITY OF TULSA ENGINEERING SERVICES DEPARTMENT	SECTION MANAGER	DESIGN	CML	12/14	TULSA & ROGERS COUNTIES SANITARY SEWER RELOCATION (SHEET 4 OF 6) STATE JOB NO. 21899(04) SHEET NO. SS-7
	FIELD MANAGER	DRAWN	MAM	12/14	
	DEPUTY DIRECTOR	CHECKED	CML	4/5	
	RECOMMENDED: W & S DIRECTOR	APPROVED			
	APPROVED: CITY ENGINEER	SQUAD	GARVER		