

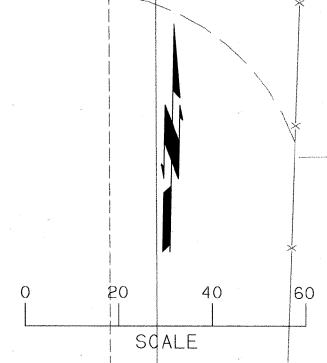


SEC 3 T19N R14E

OKLAHOMA DEPARTMENT OF TRANSPORTATION					
FED. ROAD DIST. NO.	STATE	JOB PIECE NO.	FISCAL YEAR	SHEET NO.	TOTAL SHEETS
X	OKLA.	21899(04)			
DESCRIPTION					DATE

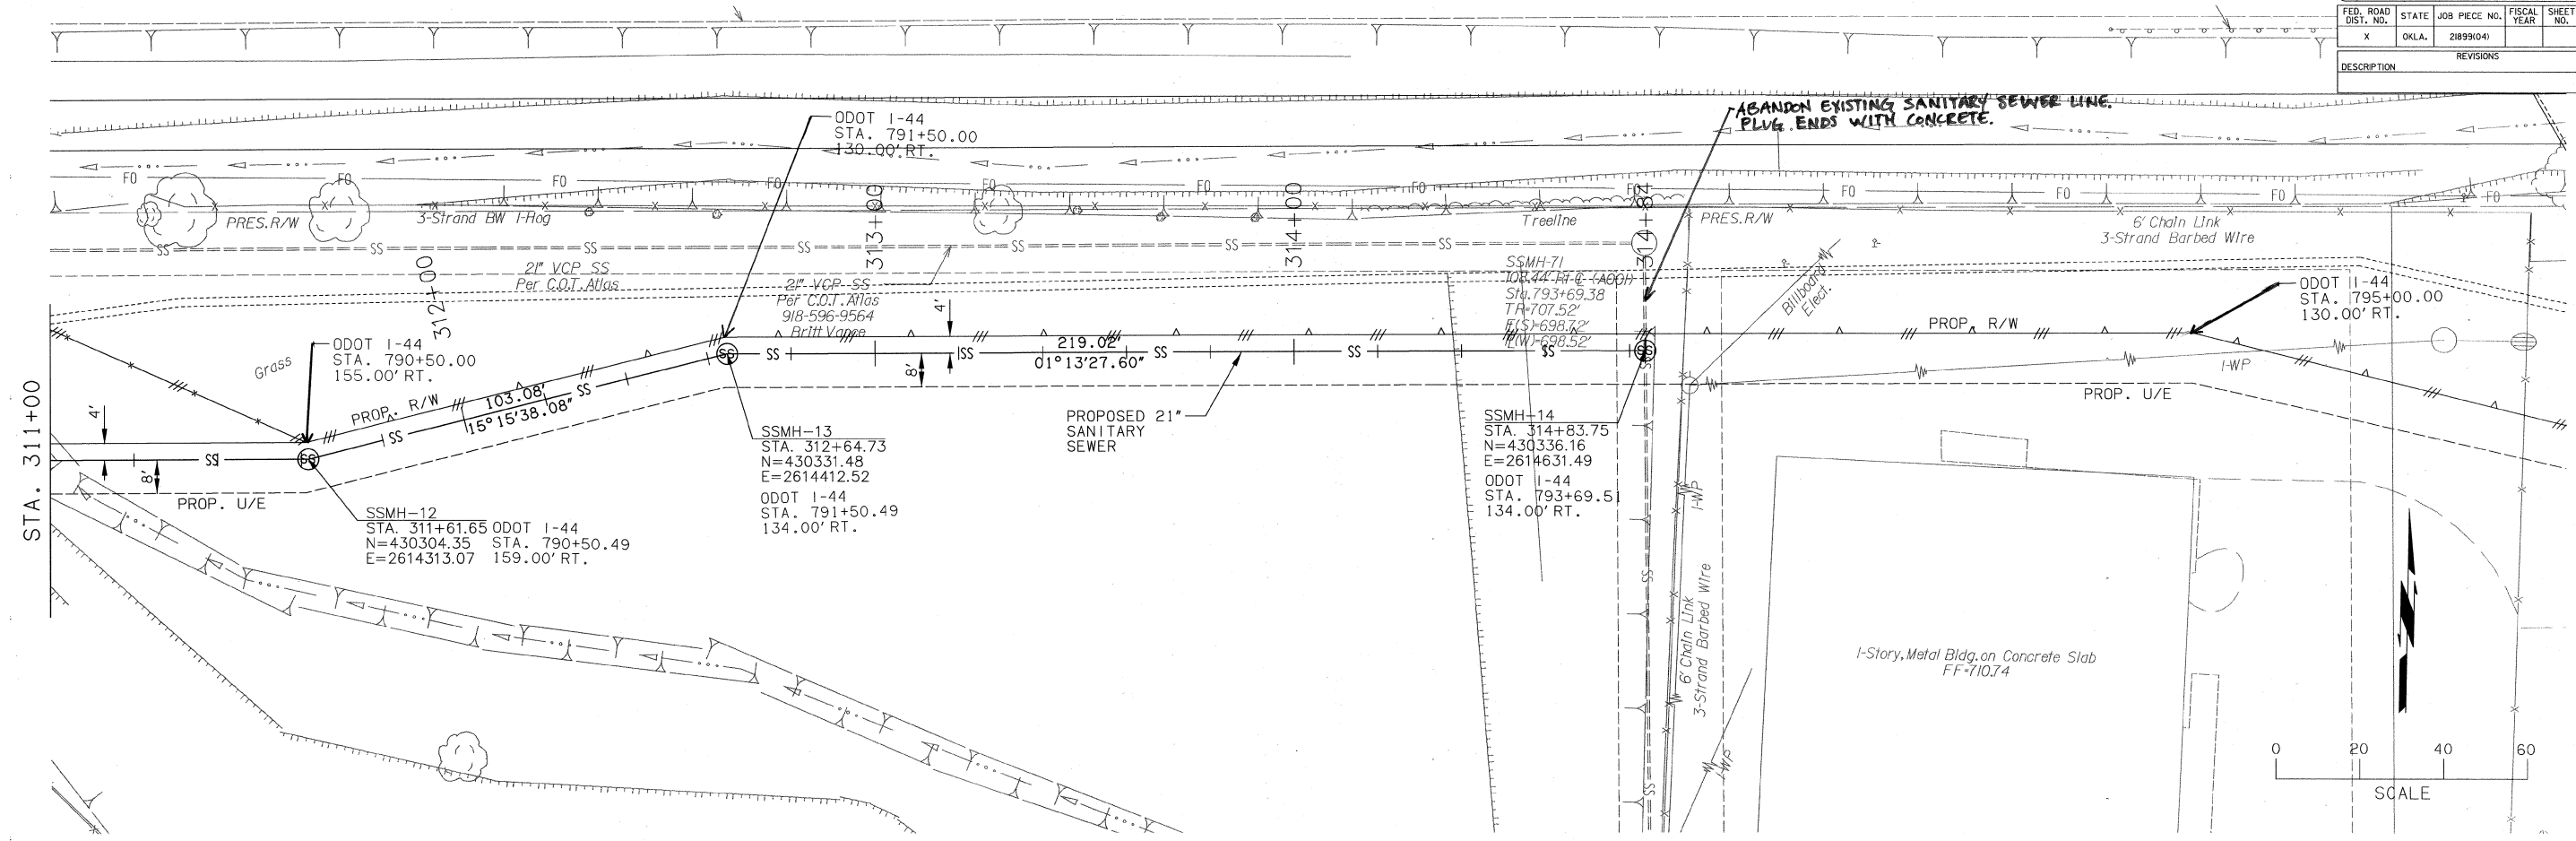

SEC 3 T19N R14E

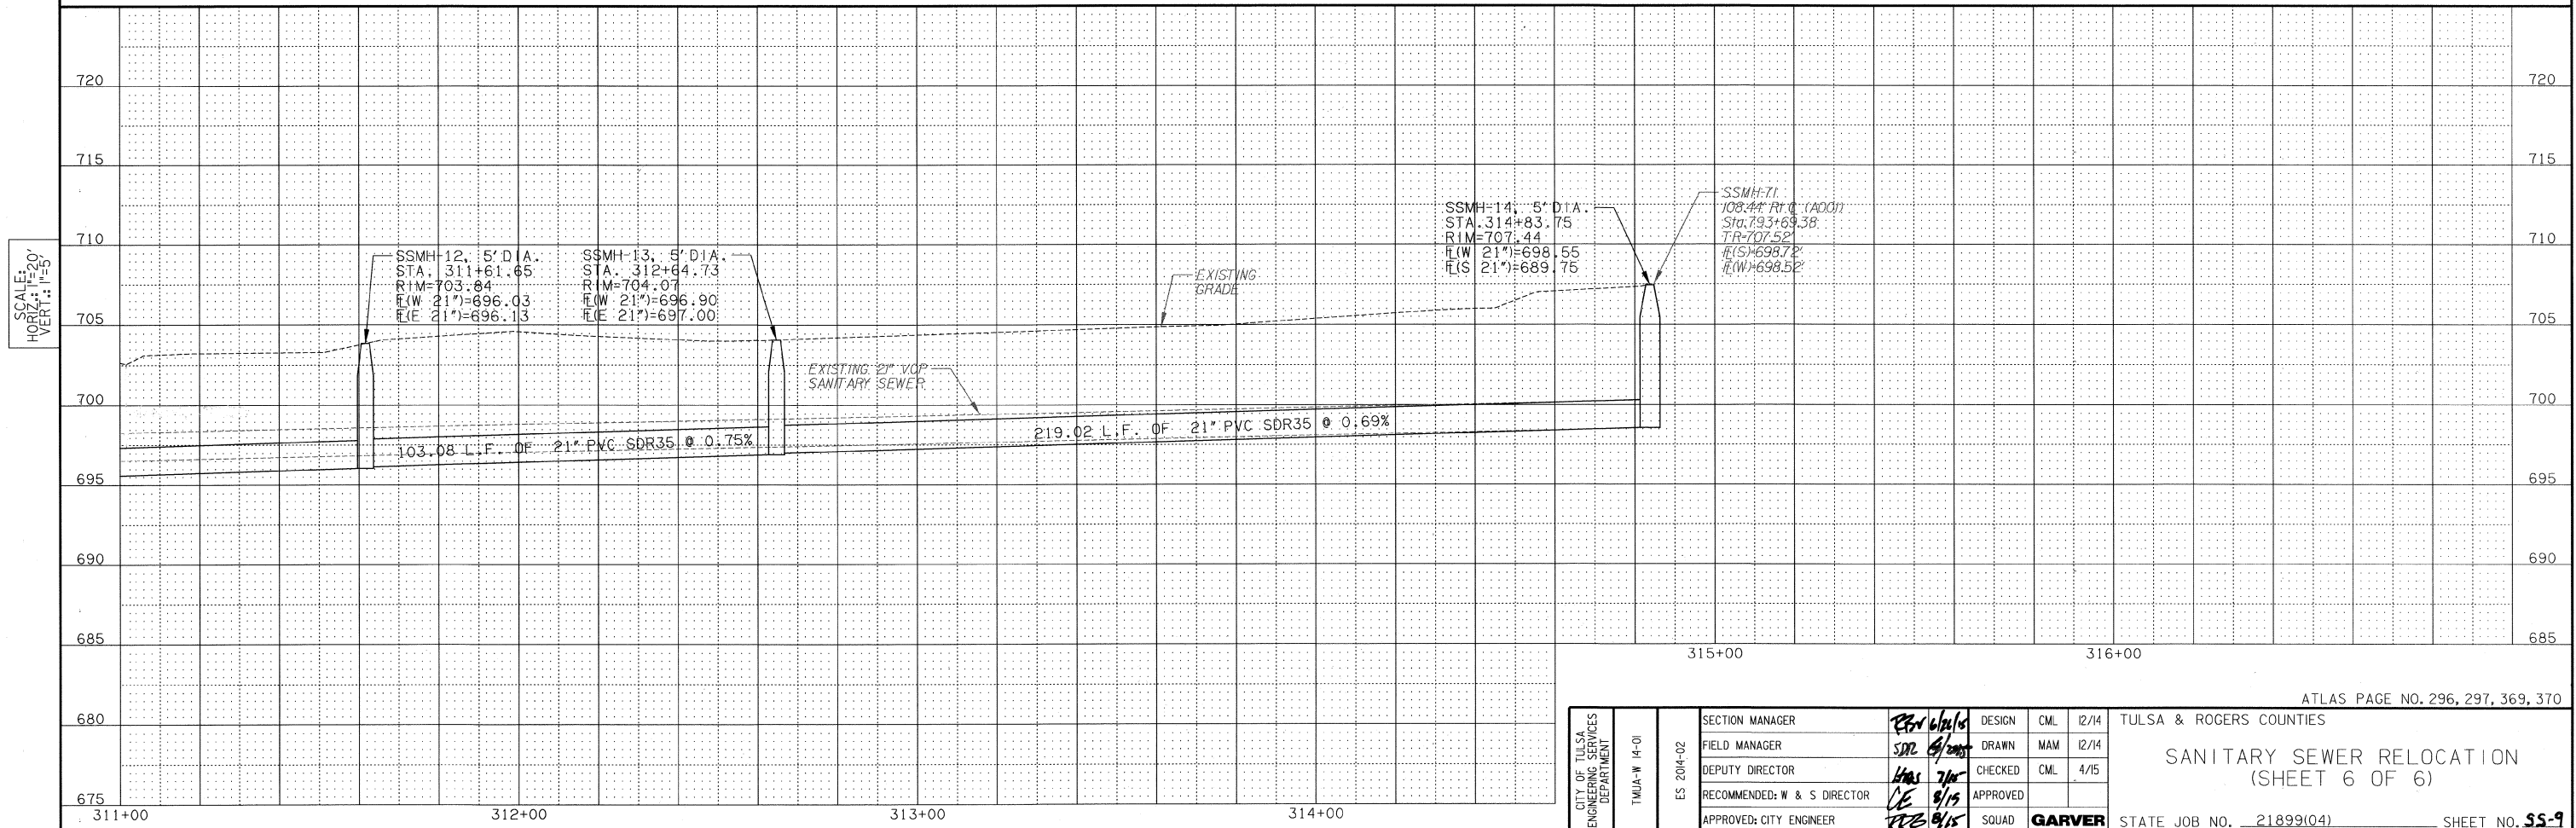

SCALE: HORIZ. 1"=20' VERT. 1"=5'

CITY OF TULSA ENGINEERING SERVICES DEPARTMENT	TMUA-W 14-01	SECTION MANAGER	DESIGN	CML	12/14	TULSA & ROGERS COUNTIES
		FIELD MANAGER	DRAWN	MAM	12/14	
		DEPUTY DIRECTOR	CHECKED	CML	4/15	
		RECOMMENDED: W & S DIRECTOR	APPROVED			
APPROVED: CITY ENGINEER		SQUAD	GARVER		STATE JOB NO. 21899(04)	SHEET NO. 55-9