
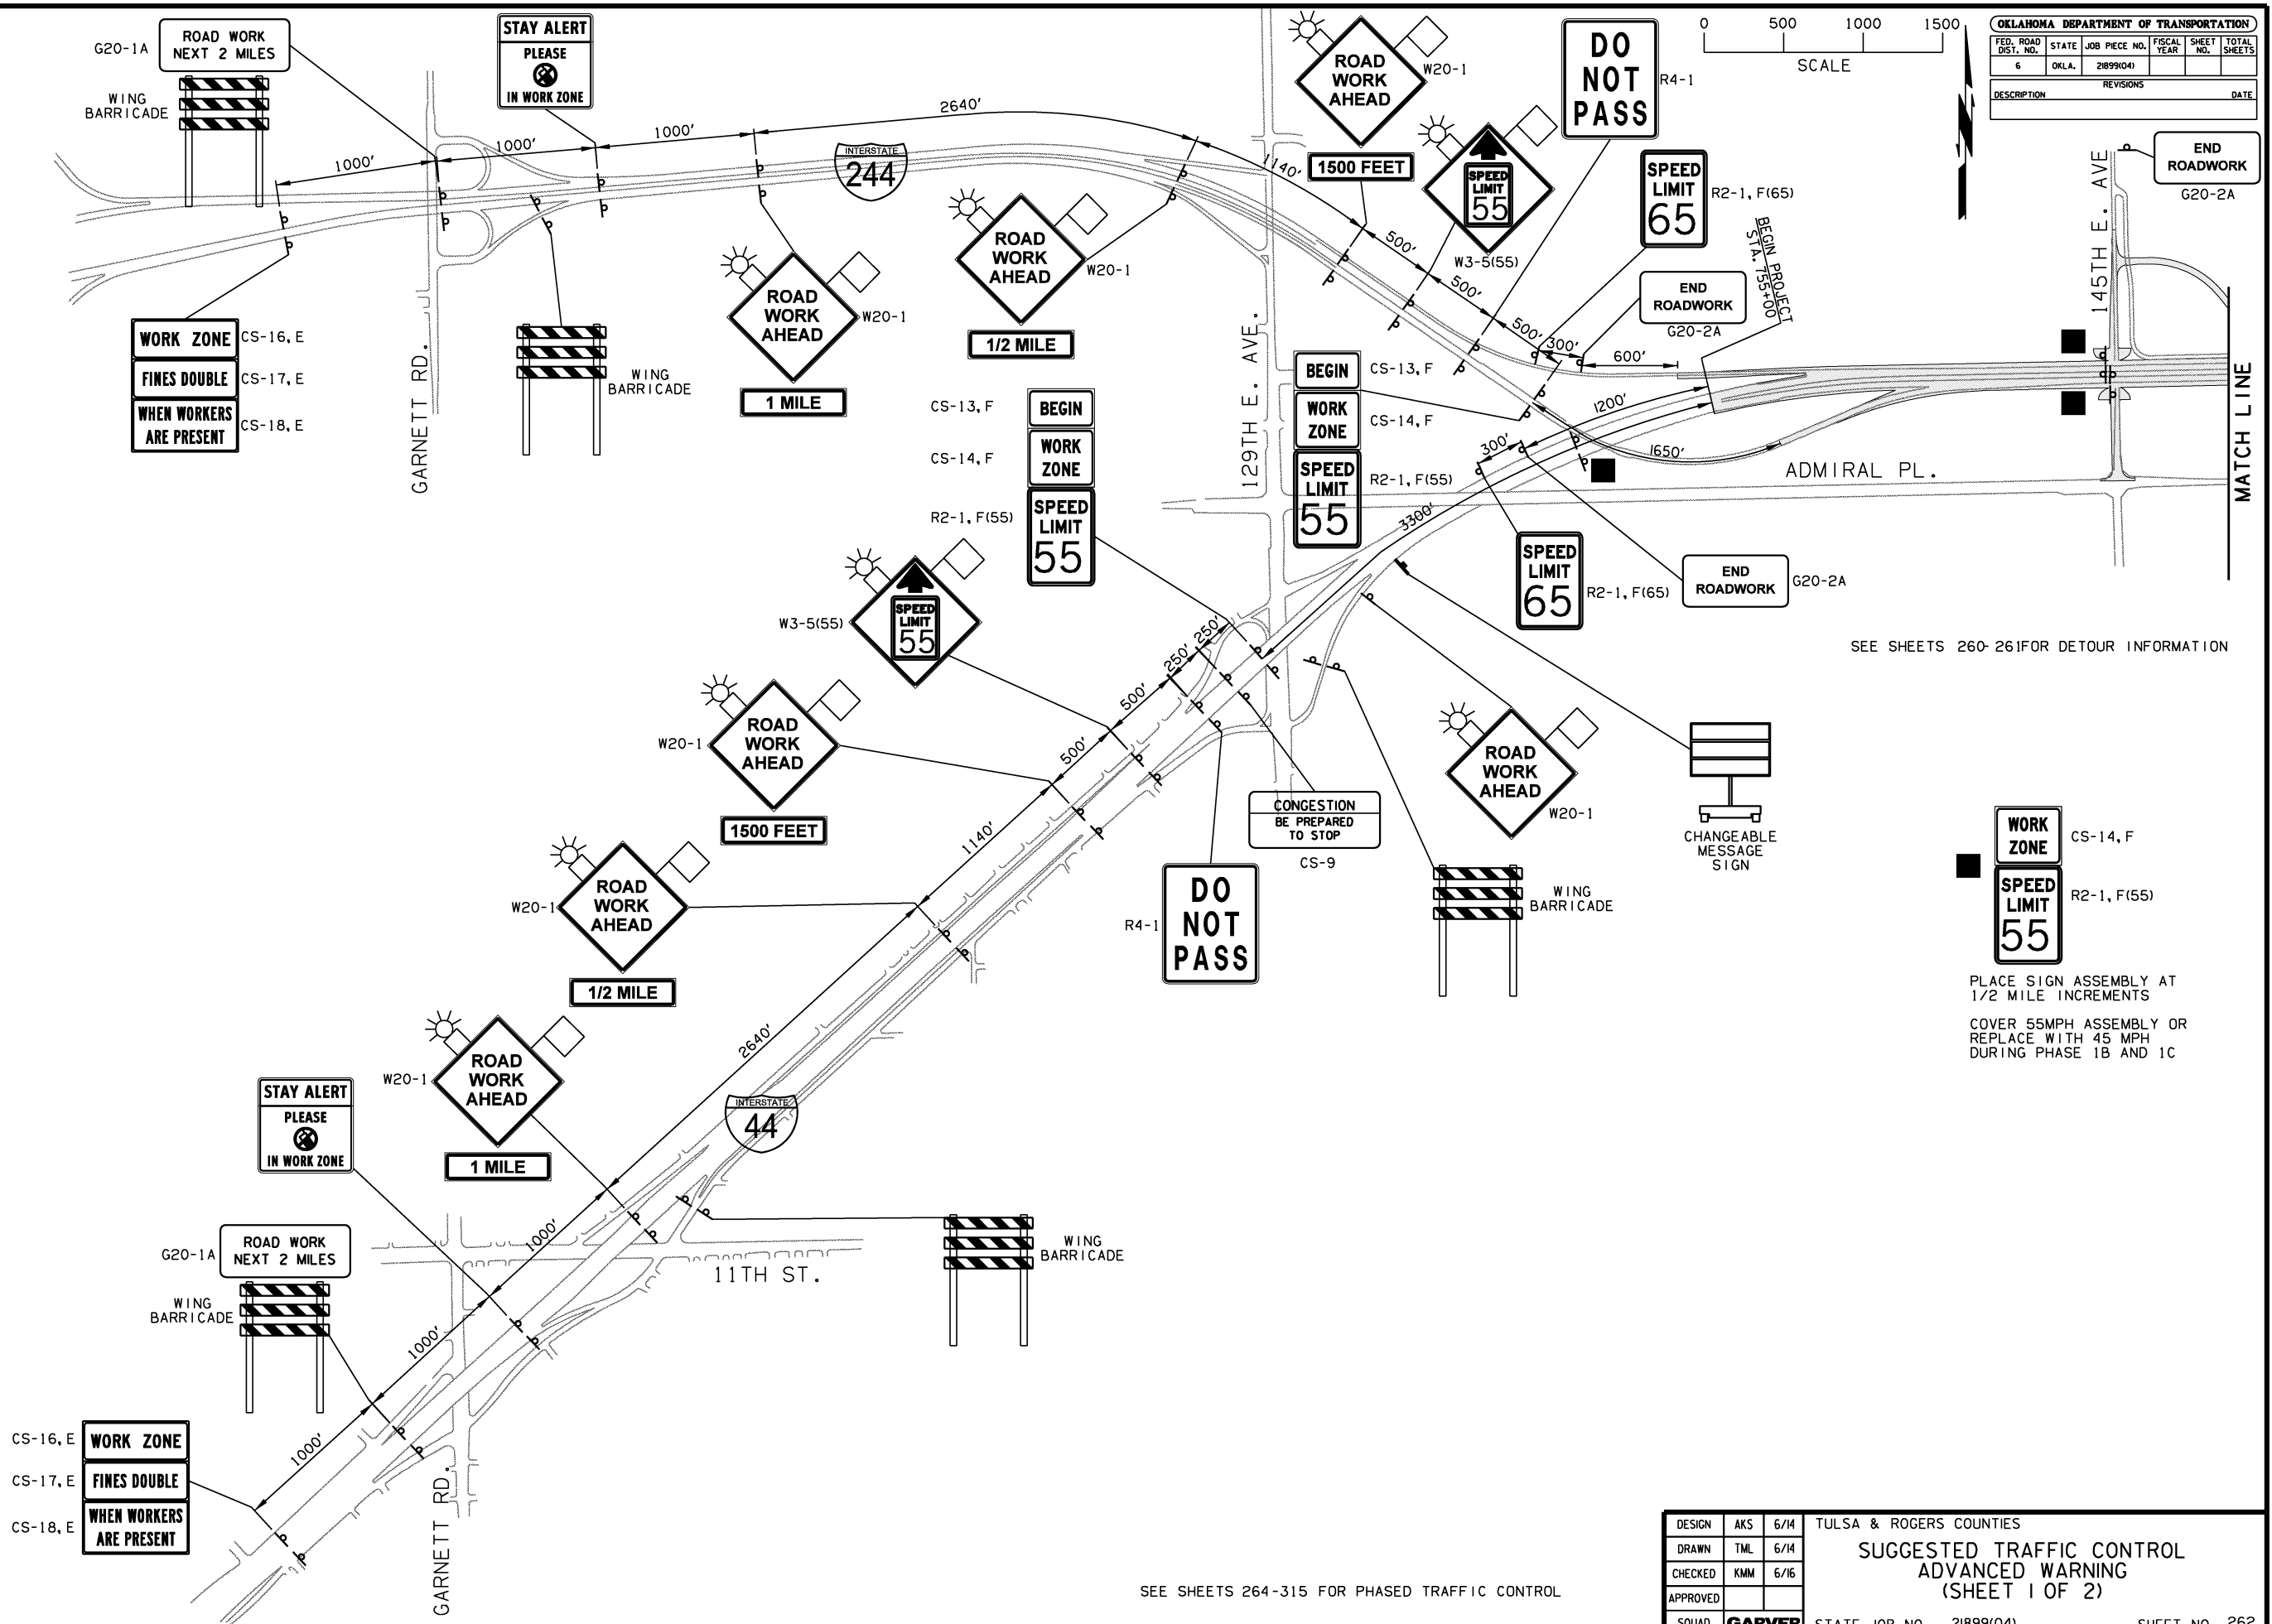


| OKLAHOMA DEPARTMENT OF TRANSPORTATION | | | | | |
|---------------------------------------|-------|---------------|-------------|-----------|--------------|
| FED. ROAD DIST. NO. | STATE | JOB PIECE NO. | FISCAL YEAR | SHEET NO. | TOTAL SHEETS |
| 6 | OKLA. | 21899(04) | | | |
| DESCRIPTION | | REVISIONS | DATE | | |

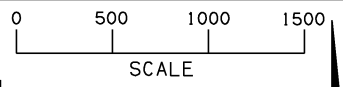

WORK ZONE CS-16, E
FINES DOUBLE CS-17, E
WHEN WORKERS ARE PRESENT CS-18, E

CS-16, E WORK ZONE
CS-17, E FINES DOUBLE
CS-18, E WHEN WORKERS ARE PRESENT

SEE SHEETS 260-261 FOR DETOUR INFORMATION

WORK ZONE CS-14, F
SPEED LIMIT 55 R2-1, F(55)
PLACE SIGN ASSEMBLY AT 1/2 MILE INCREMENTS
COVER 55MPH ASSEMBLY OR REPLACE WITH 45 MPH DURING PHASE 1B AND 1C

SEE SHEETS 264-315 FOR PHASED TRAFFIC CONTROL

| | | | |
|----------|---------------|-------------------------|---------------------------|
| DESIGN | AKS | 6/14 | TULSA & ROGERS COUNTIES |
| DRAWN | TML | 6/14 | SUGGESTED TRAFFIC CONTROL |
| CHECKED | KMM | 6/16 | ADVANCED WARNING |
| APPROVED | | | (SHEET 1 OF 2) |
| SQUAD | GARVER | STATE JOB NO. 21899(04) | SHEET NO. 262 |