


PHASE 11B (CONTINUE I-44 CONSTRUCTION, EXISTING STRUCTURE REMOVAL)
 EASTBOUND I-44 TRAFFIC REMAINS UNDER NORMAL OPERATING CONDITIONS. SHIFT WESTBOUND I-44 TRAFFIC TO INSIDE LANES AND SHOULDER. SHIFT WESTBOUND OFF RAMP TO OUTSIDE SHOULDER AND LANE OF RAMP A. REMOVE TEMPORARY ASPHALT PAVEMENT PATCH AND THE REMAINING PORTION OF THE EXISTING CROSS STRUCTURES. ONCE STRUCTURE IS REMOVED, CONSTRUCT FINAL FULL DEPTH PAVING SECTION.

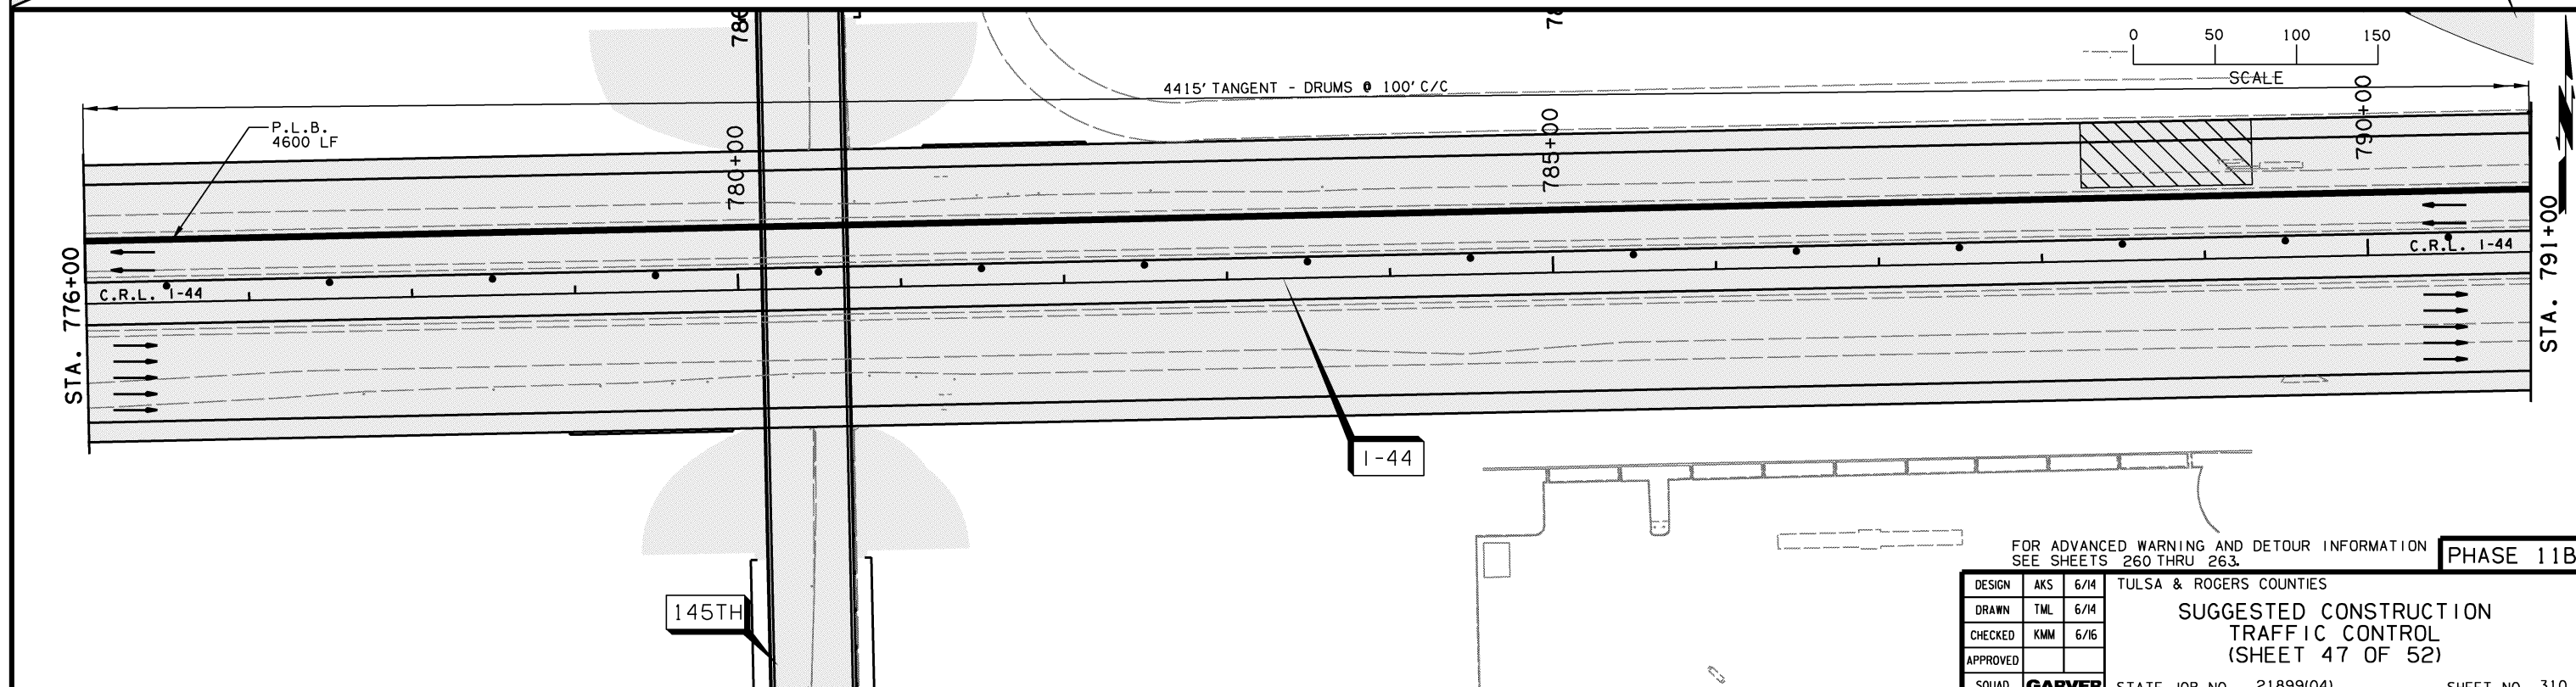

FOR ADVANCED WARNING AND DETOUR INFORMATION SEE SHEETS 260 THRU 263. **PHASE 11B**

DESIGN	AKS	6/14	TULSA & ROGERS COUNTIES	
DRAWN	TML	6/14	SUGGESTED CONSTRUCTION TRAFFIC CONTROL (SHEET 47 OF 52)	
CHECKED	KMM	6/16		
APPROVED				
SQUAD	GARVER	STATE JOB NO. 21899(04)	SHEET NO. 310	