


OKLAHOMA DEPARTMENT OF TRANSPORTATION				
FED. ROAD DIST. NO.	STATE	PROJ. NO.	FISCAL YEAR	SHEET NO. TOTAL SHEETS
	OKLA.			
DESCRIPTION		REVISIONS	DATE	

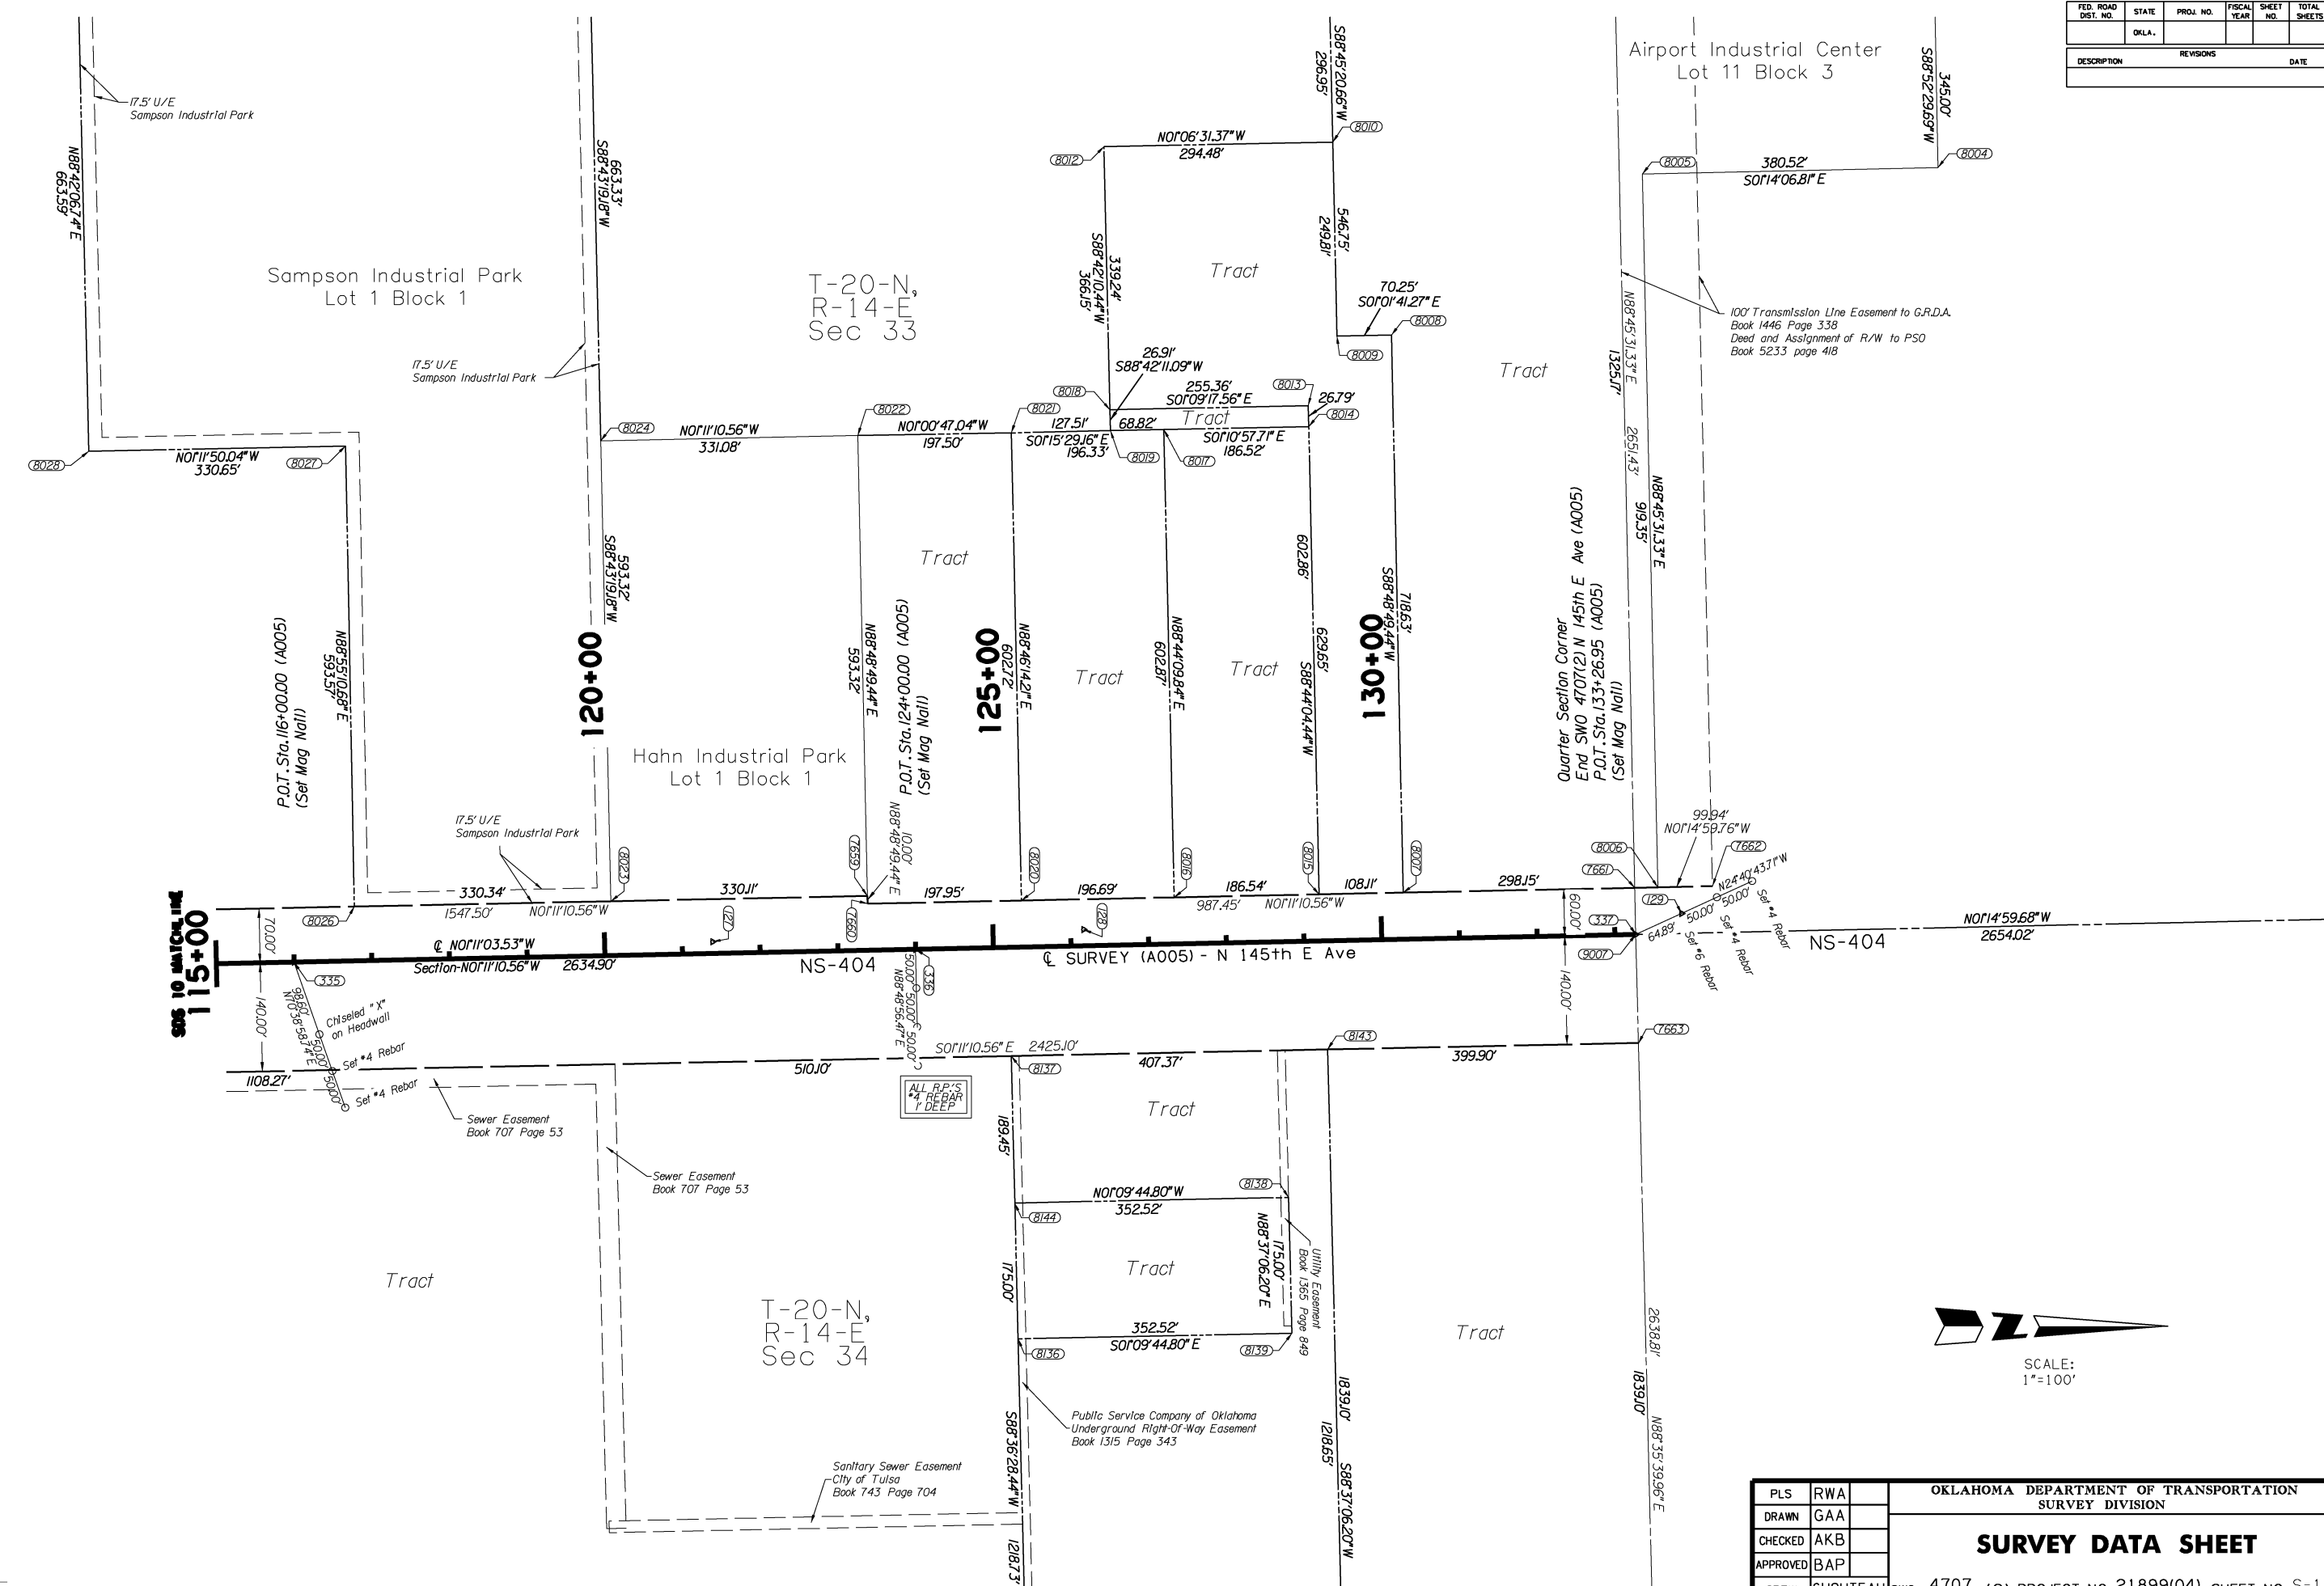

OKLAHOMA DEPARTMENT OF TRANSPORTATION SURVEY DIVISION	
PLS	RWA
DRAWN	GAA
CHECKED	AKB
APPROVED	BAP
CREW	CHOUTEAU

SURVEY DATA SHEET

SWO 4707 (2) PROJECT NO. 21899(04) SHEET NO. S-11