
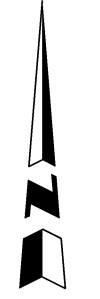


OKLAHOMA DEPARTMENT OF TRANSPORTATION				
FED. ROAD DIST. NO.	STATE	PROJ. NO.	FISCAL YEAR	SHEET NO.
	OKLA.			
DESCRIPTION		REVISIONS	DATE	

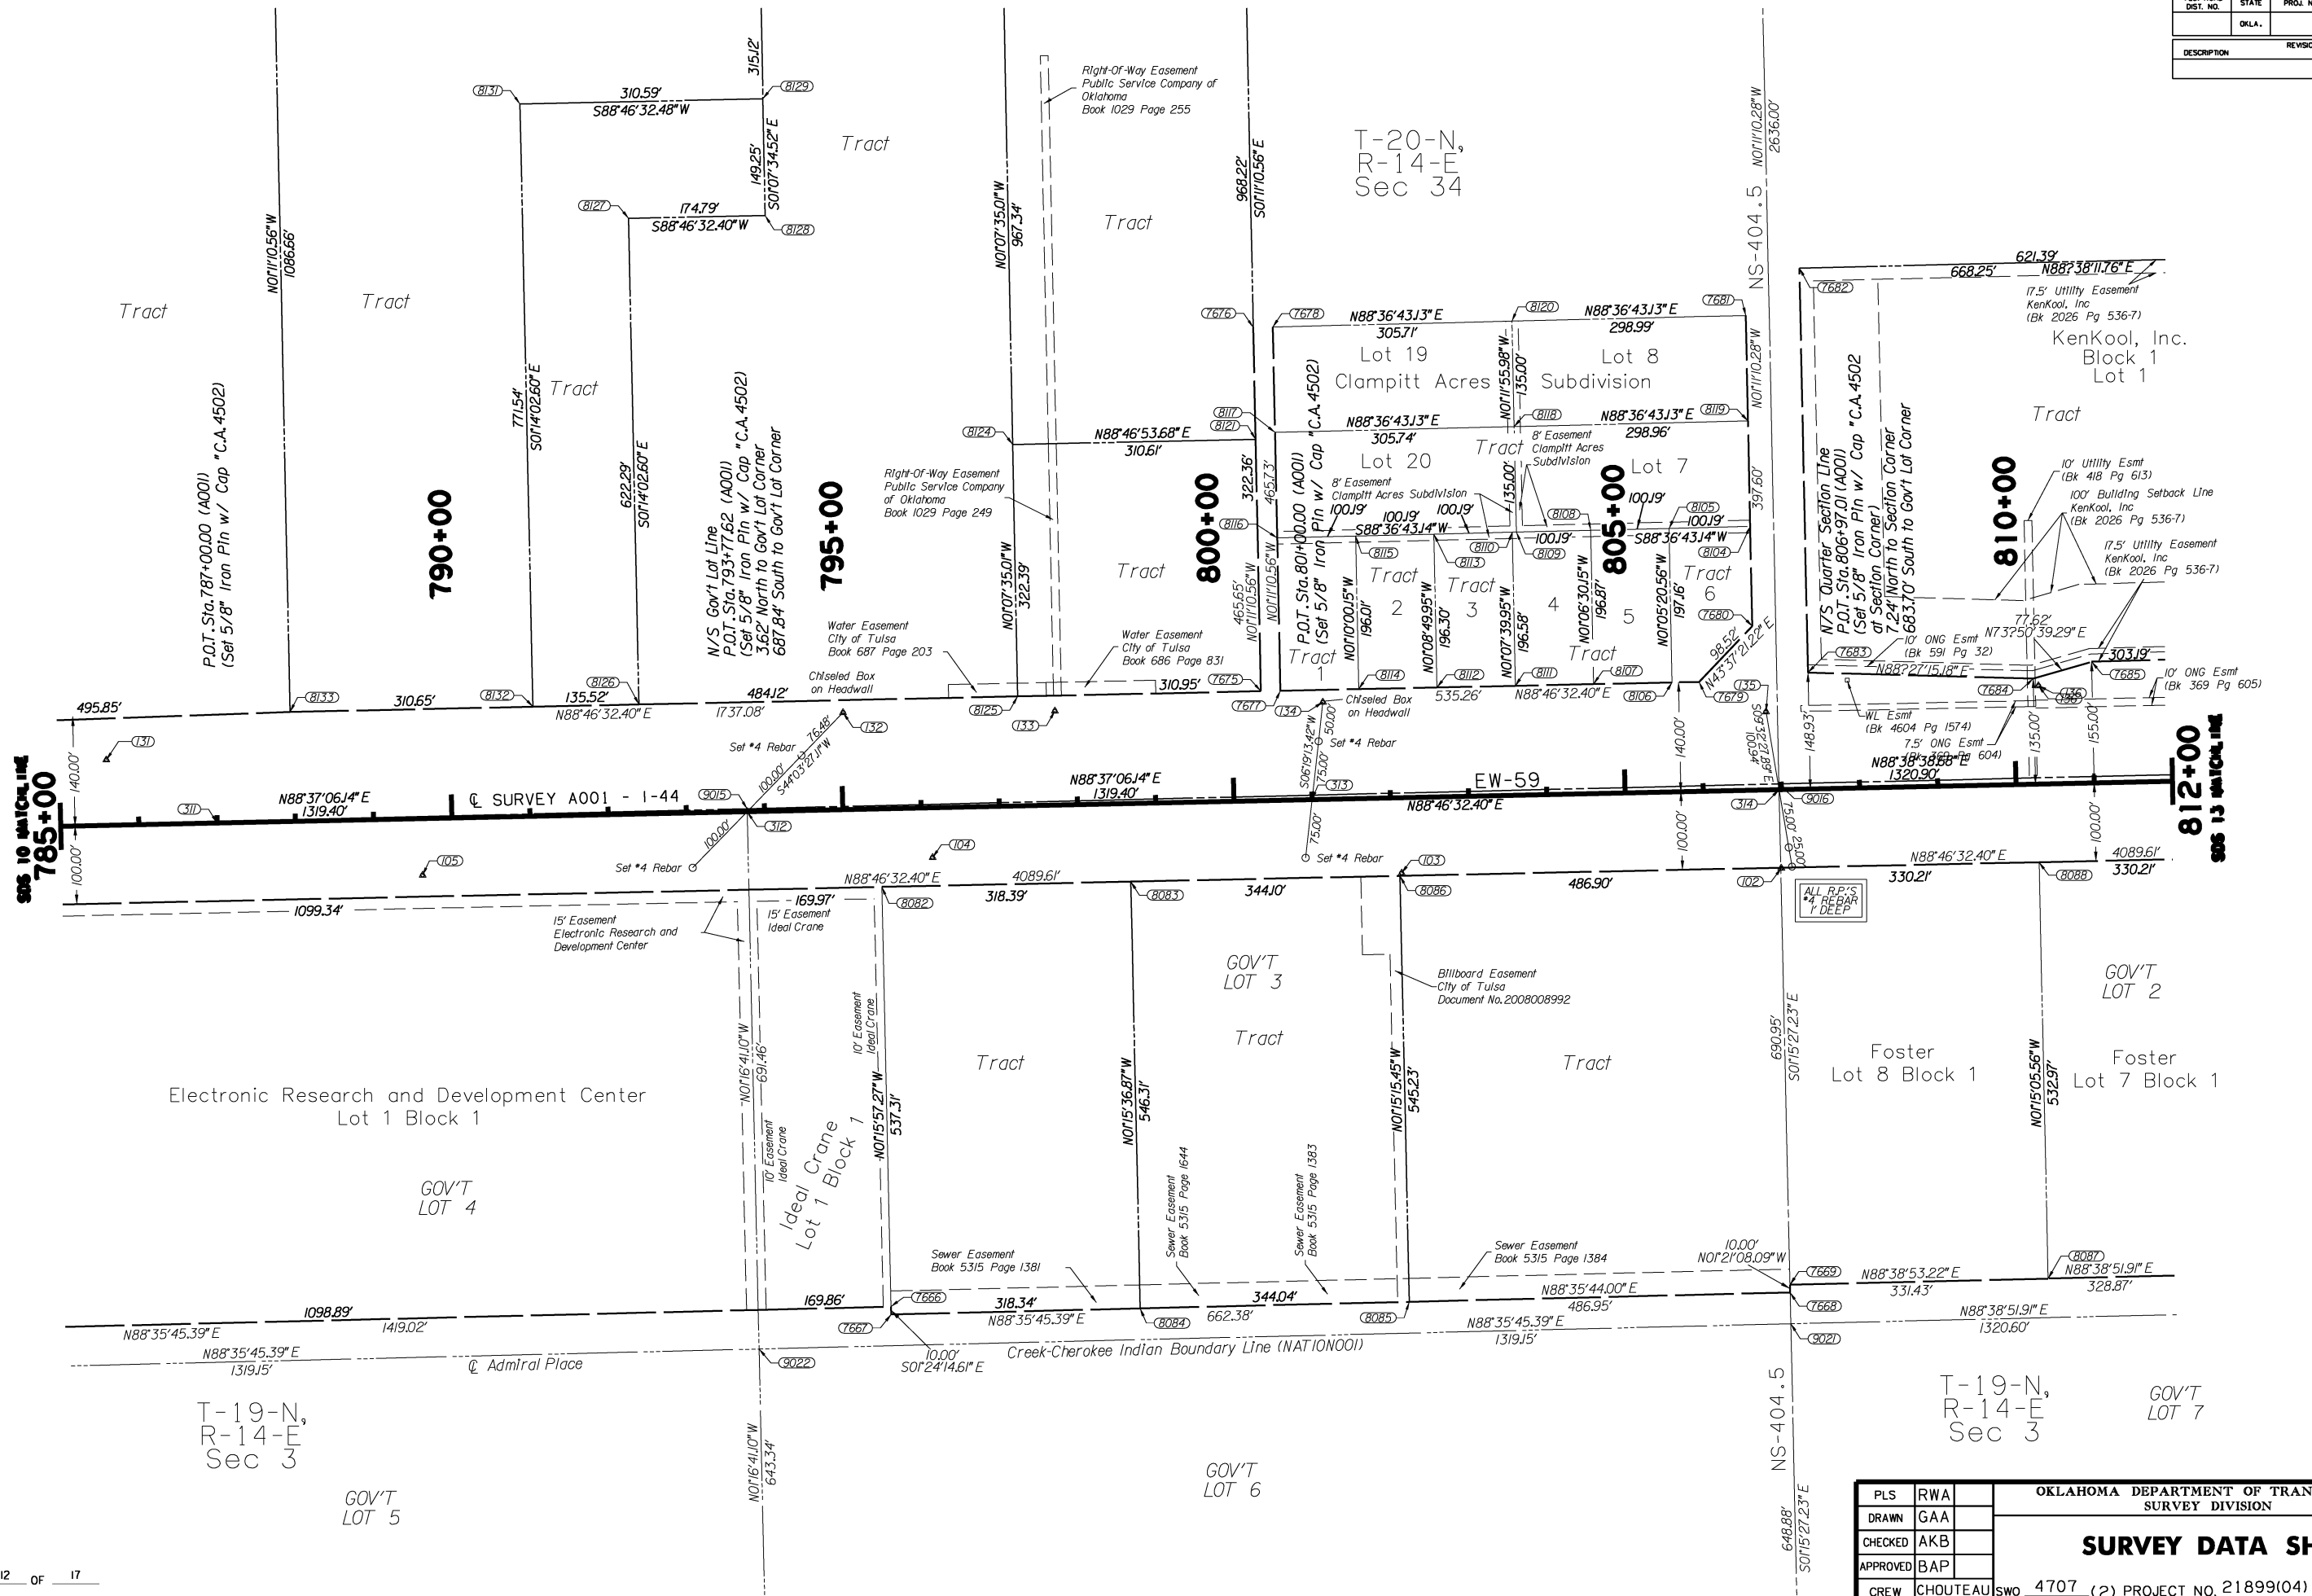

SCALE: 1"=100'

OKLAHOMA DEPARTMENT OF TRANSPORTATION SURVEY DIVISION	
PLS	RWA
DRAWN	GAA
CHECKED	AKB
APPROVED	BAP
CREW	CHOUTEAU

**SURVEY DATA SHEET**

SWO 4707 (2) PROJECT NO. 21899(04) SHEET NO. S-12