
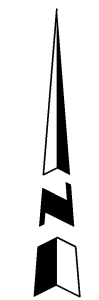


OKLAHOMA DEPARTMENT OF TRANSPORTATION				
FED. ROAD DIST. NO.	STATE	PROJ. NO.	FISCAL YEAR	TOTAL SHEETS
	OKLA.			
DESCRIPTION		REVISIONS	DATE	

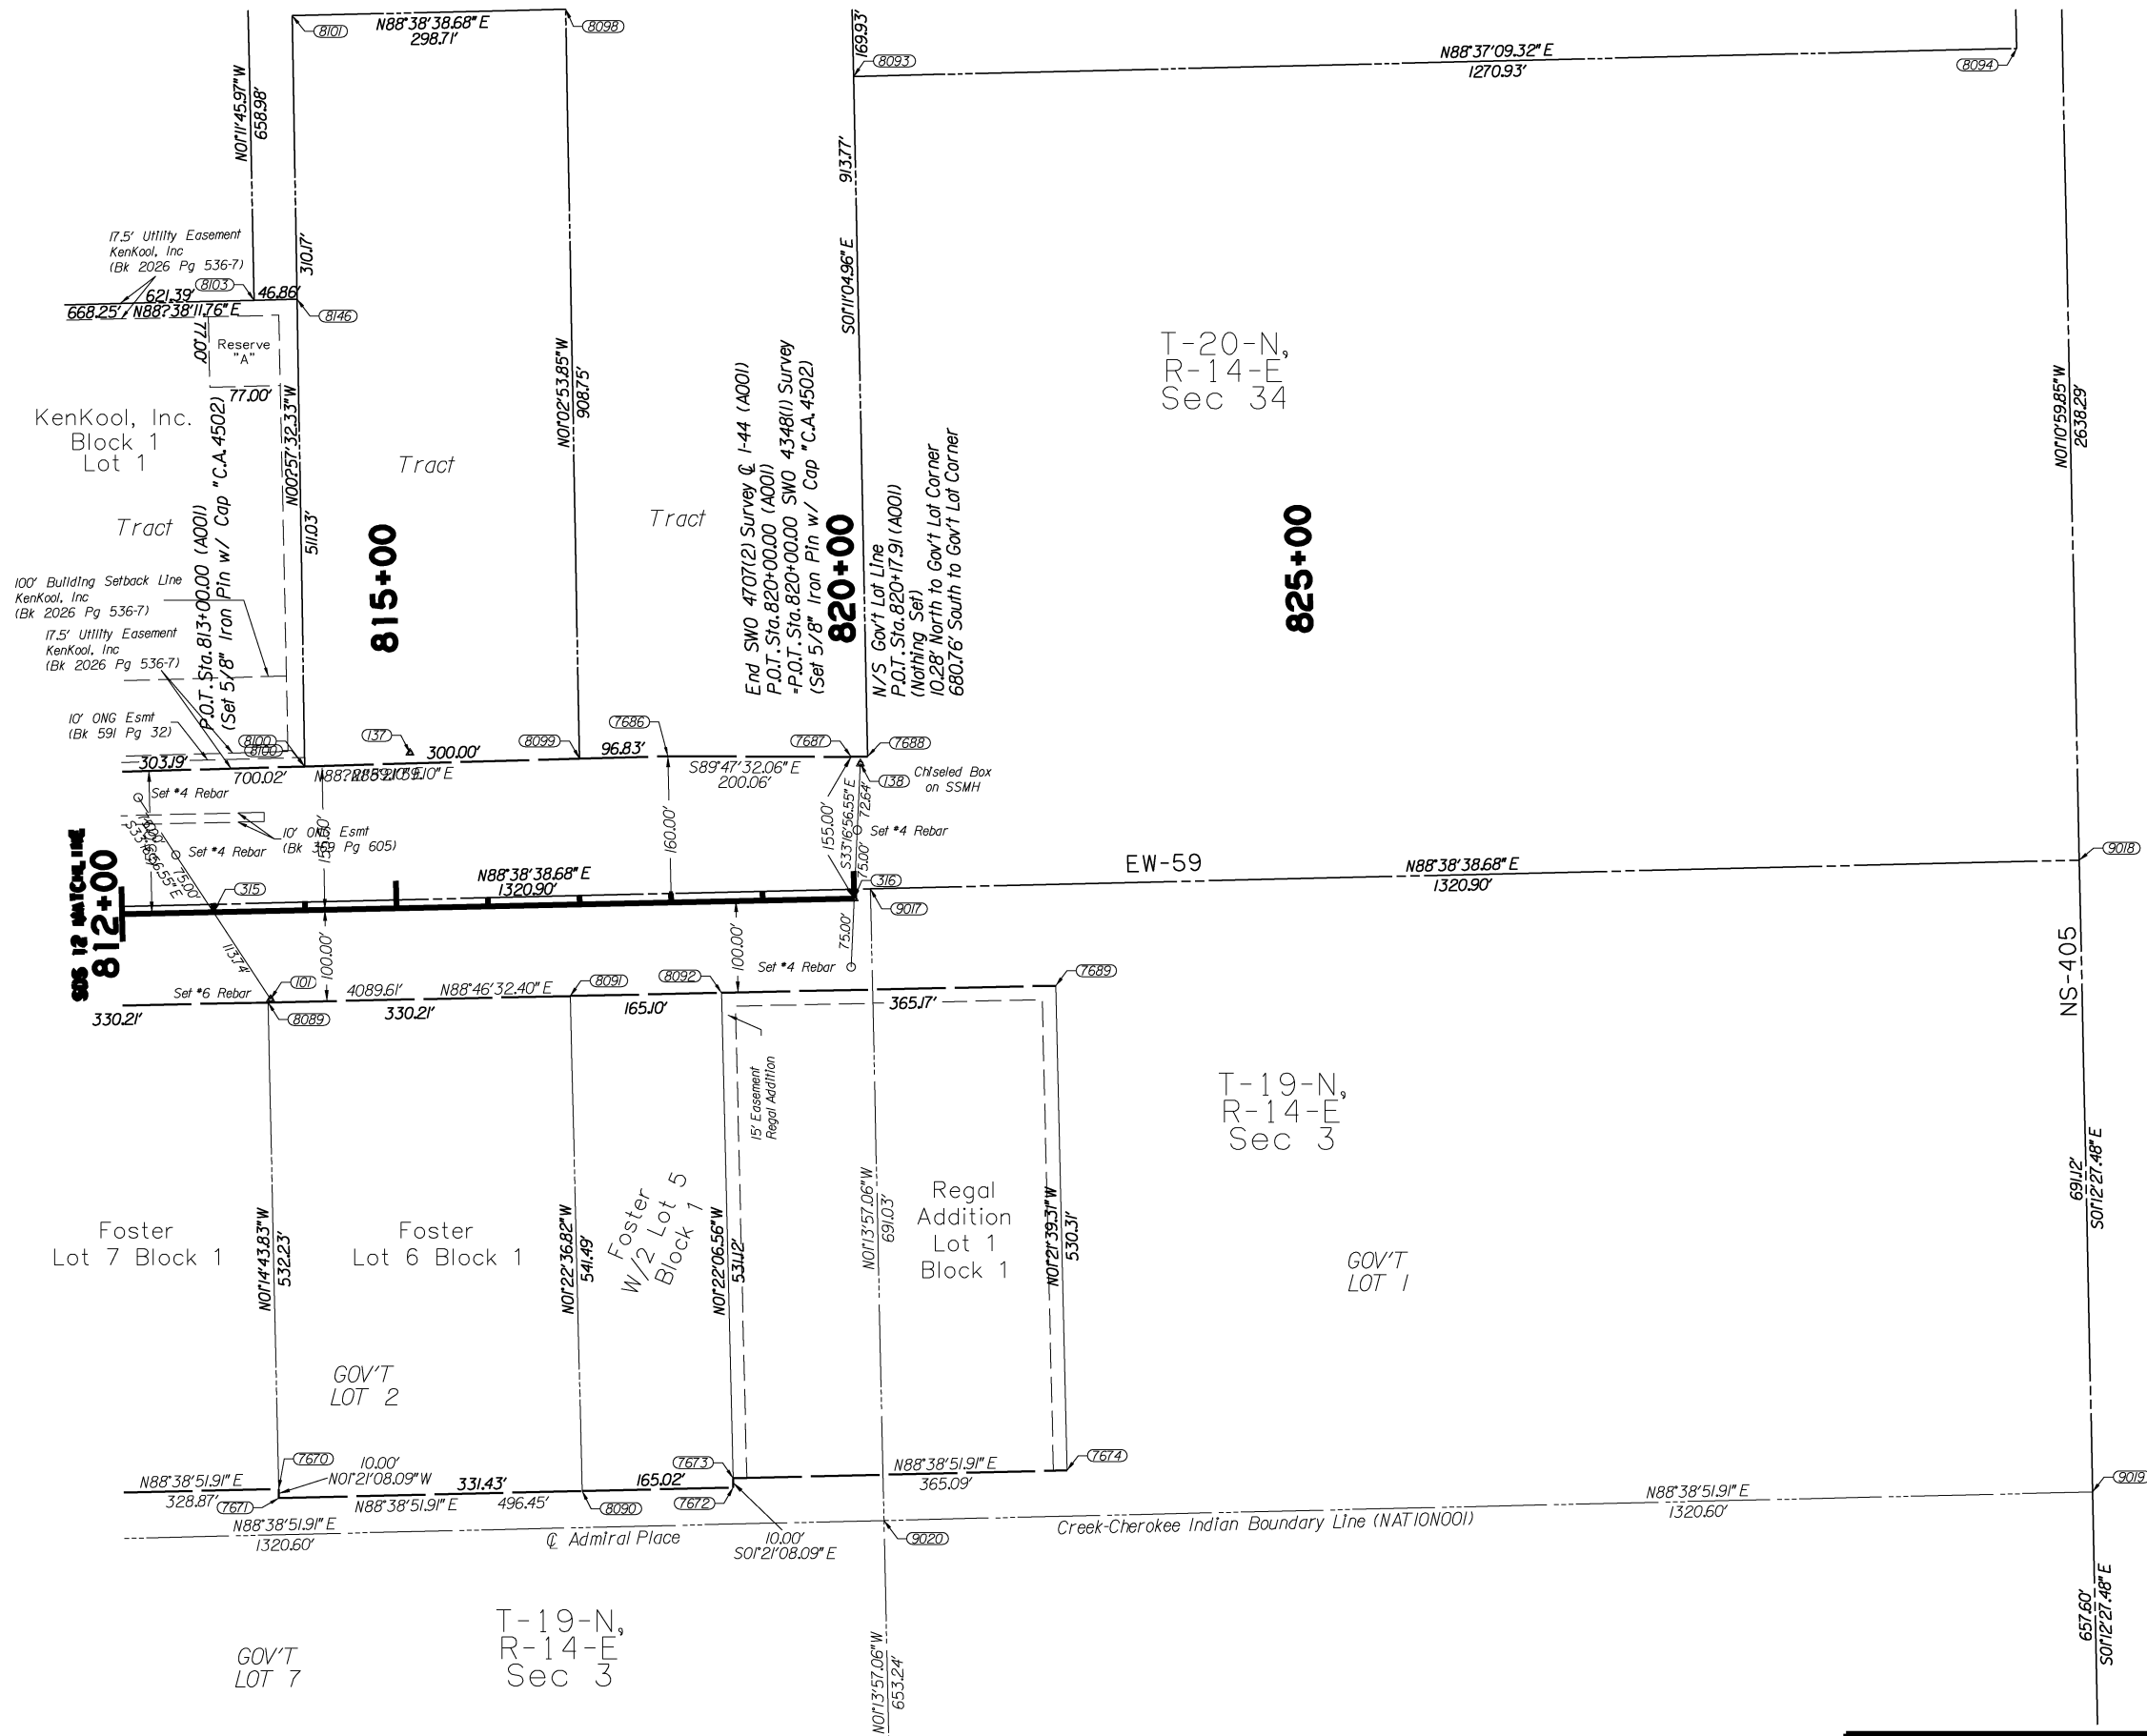

SCALE: 1"=100'

OKLAHOMA DEPARTMENT OF TRANSPORTATION SURVEY DIVISION			
SURVEY DATA SHEET			
PLS	RWA		
DRAWN	GAA		
CHECKED	AKB		
APPROVED	BAP		
CREW	CHOUTEAU	SWO 4707 (2) PROJECT NO. 21899(04) SHEET NO. S-13	

GOV'T LOT 8