
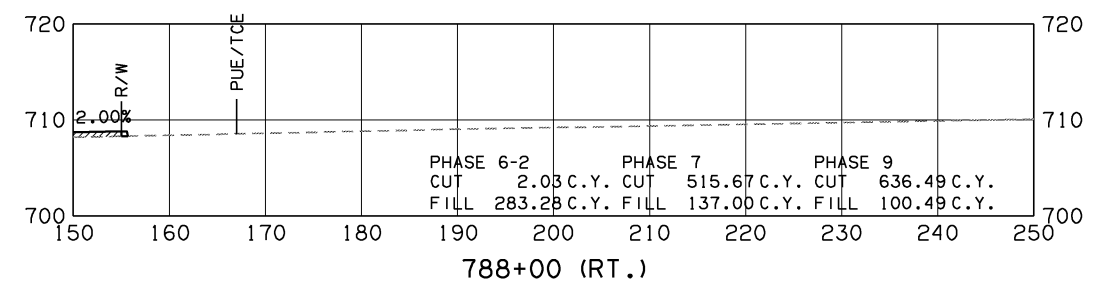
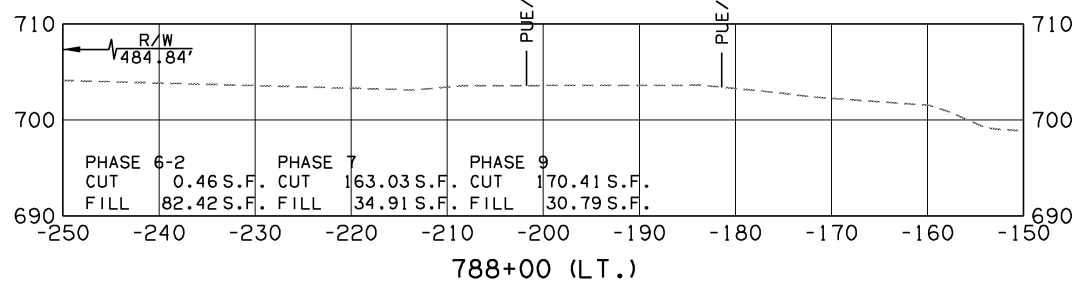





LEGEND					
—	MAINLINE	▨	PHASE 1A	▨	PHASE 4
- - -	EXISTING GROUND	▨	PHASE 2	▨	PHASE 6-1
		▨	PHASE 3	▨	PHASE 6-2
		▨	PHASE 7	▨	PHASE 8
		▨	PHASE 9	▨	PHASE 10

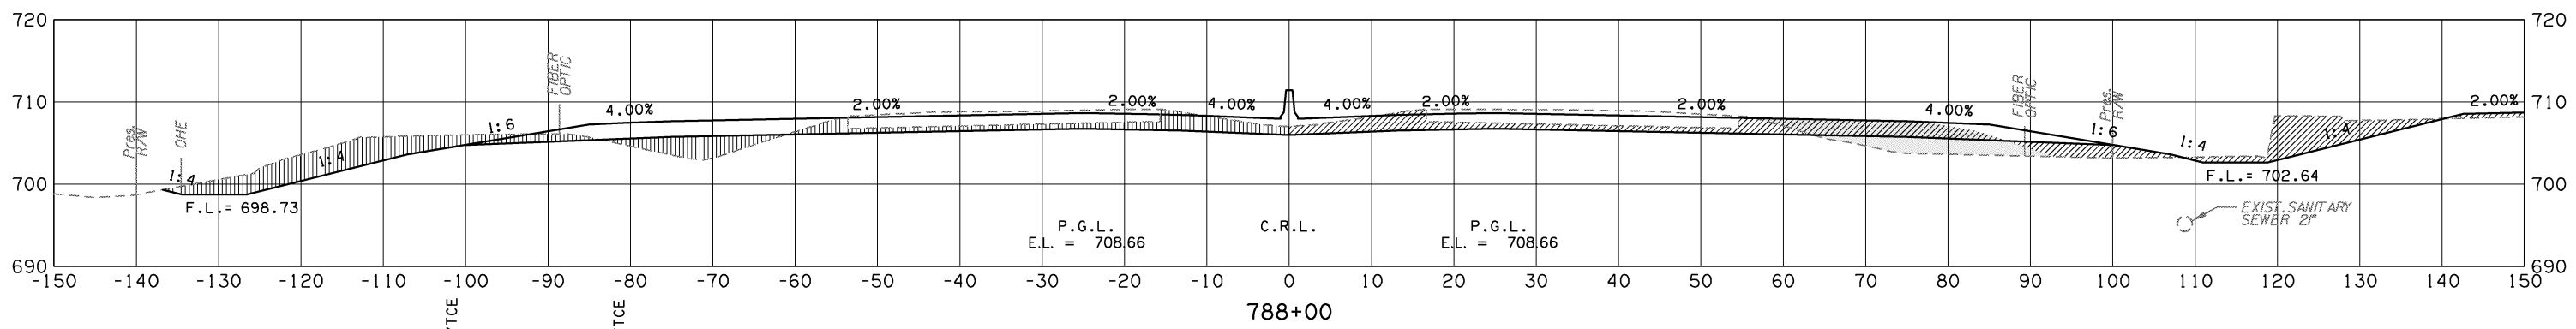

PHASE 1A
CUT 0.00 S.F.
FILL 0.00 S.F.

PHASE 1A
CUT 13.79 C.Y.
FILL 7.60 C.Y.

787+65

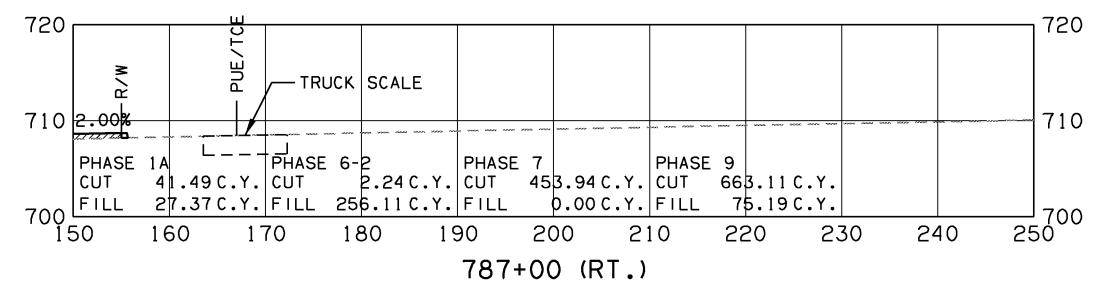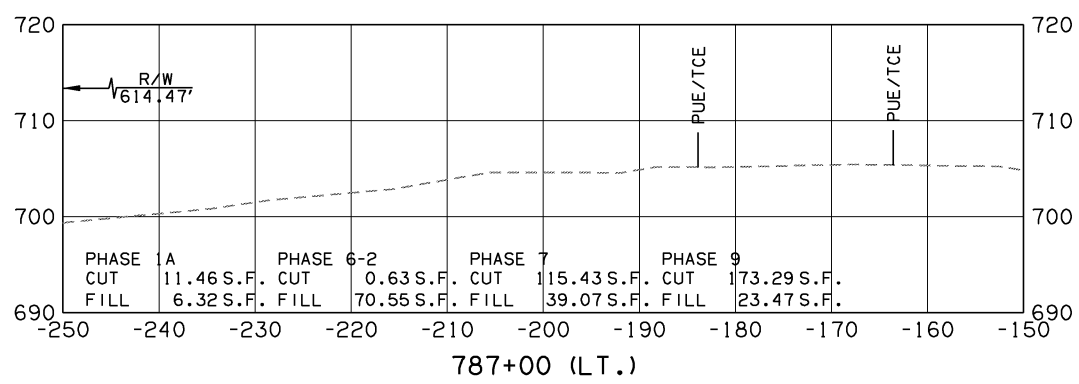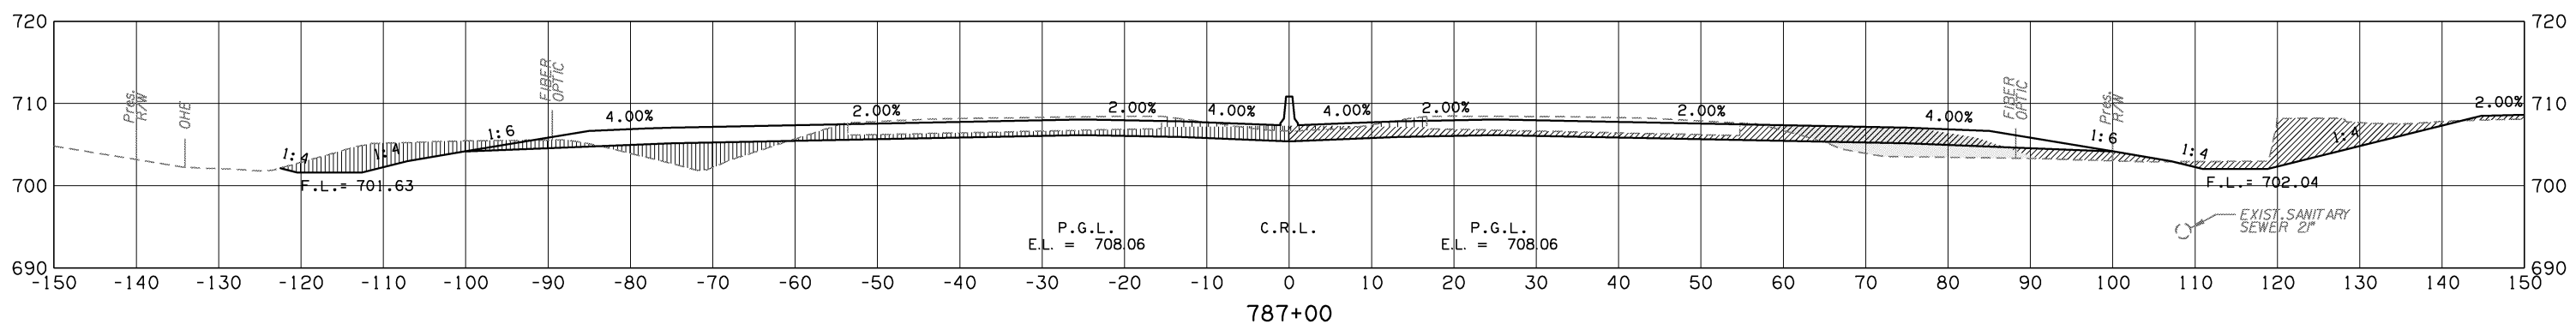

MAINLINE

STATE JOB NO. 21899(04) SHEET NO. X19