

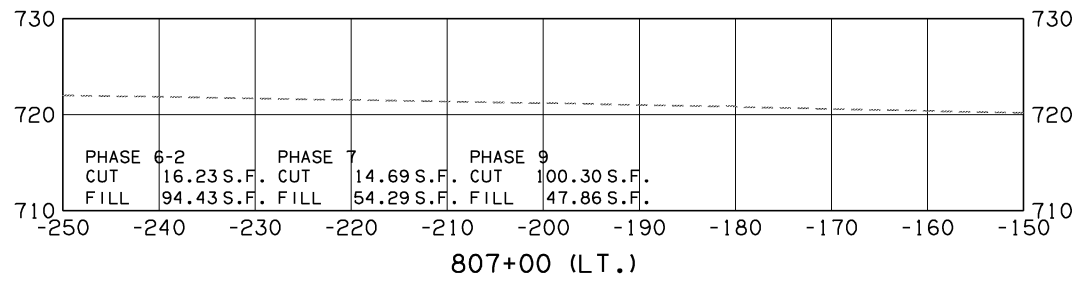
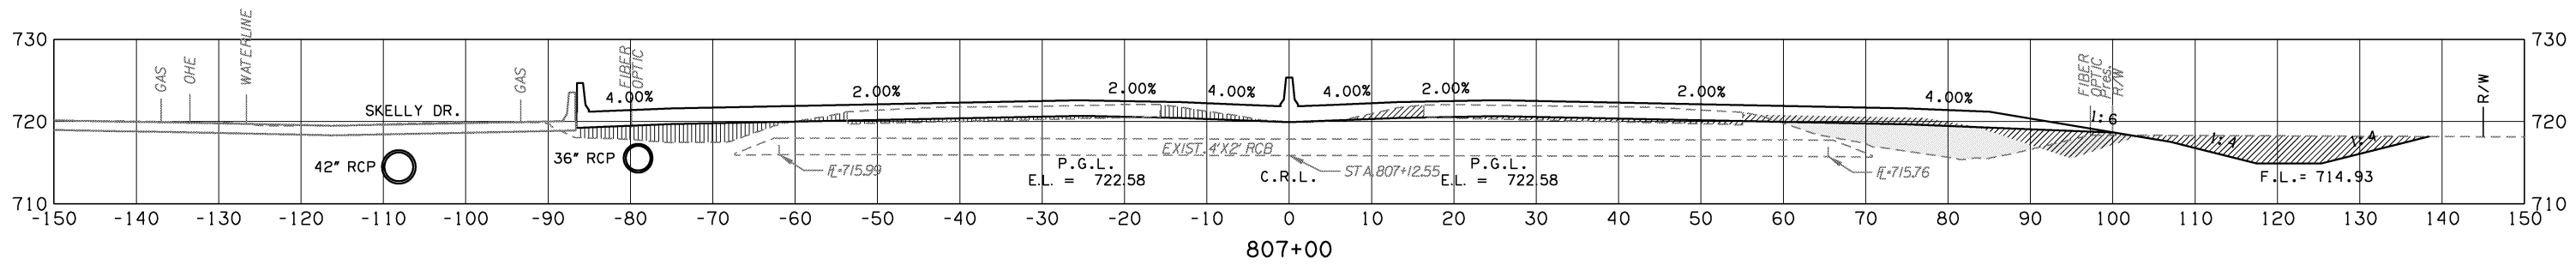
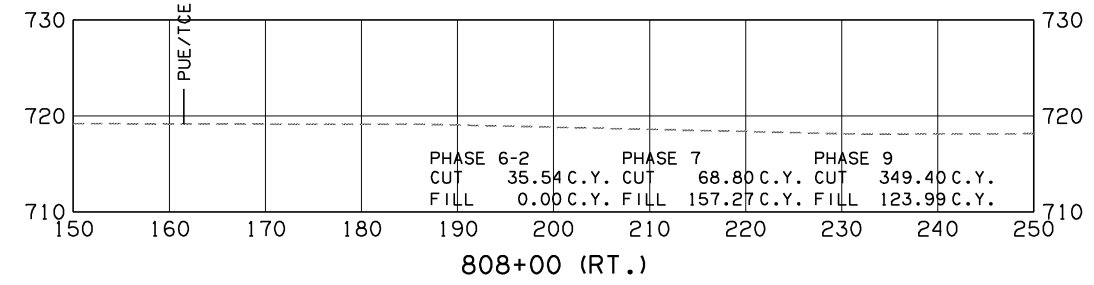


LEGEND

—	MAINLINE	[Pattern]	PHASE 1A	[Pattern]	PHASE 4	[Pattern]	PHASE 7	[Pattern]	PHASE 10
- - -	EXISTING GROUND	[Pattern]	PHASE 2	[Pattern]	PHASE 6-1	[Pattern]	PHASE 8	[Pattern]	PHASE 9
[Pattern]	PHASE 3	[Pattern]	PHASE 6-2	[Pattern]	PHASE 9				

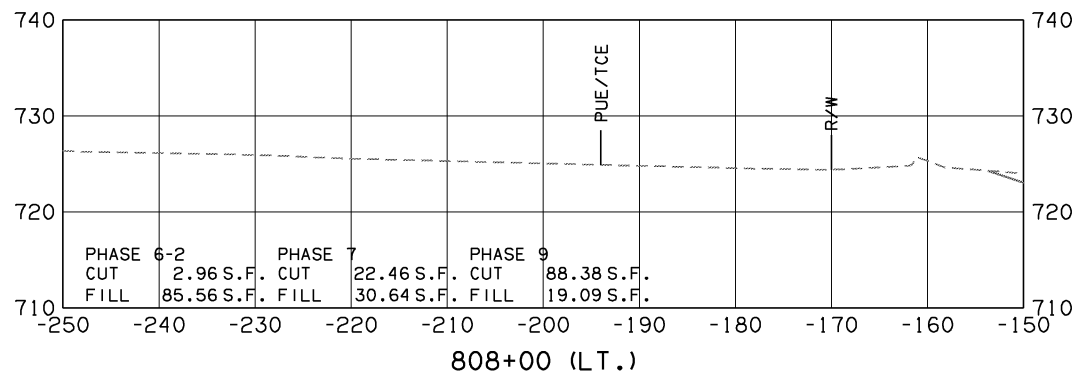

- EXIST. OVERHEAD ELECTRIC CROSSING
- EXIST. WATER LINE CROSSING
- EXIST. OVERHEAD TELEPHONE CROSSING
- C.R.L. STA. 806+98.83
- EXIST. WATER LINE CROSSING
- C.R.L. STA. 806+74.90
- EXIST. GAS LINE CROSSING
- C.R.L. STA. 806+98.83

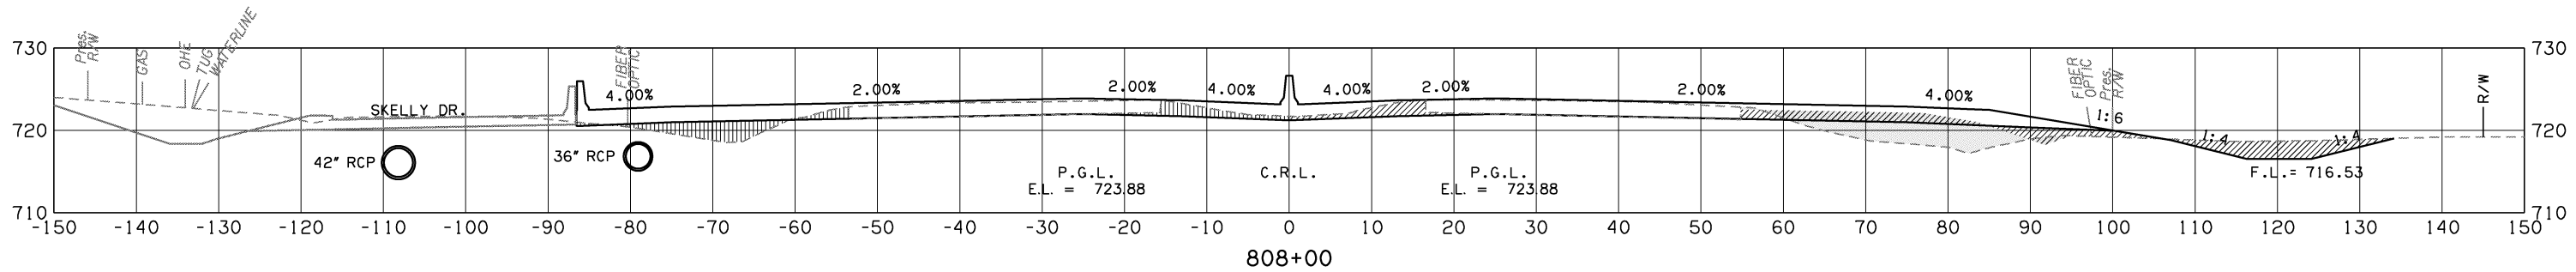