



LEGEND


— MAINLINE	▨ PHASE 1A	▨ PHASE 4	▨ PHASE 7	▨ PHASE 10
- - - EXISTING GROUND	▨ PHASE 2	▨ PHASE 6-1	▨ PHASE 8	
	▨ PHASE 3	▨ PHASE 6-2	▨ PHASE 9	

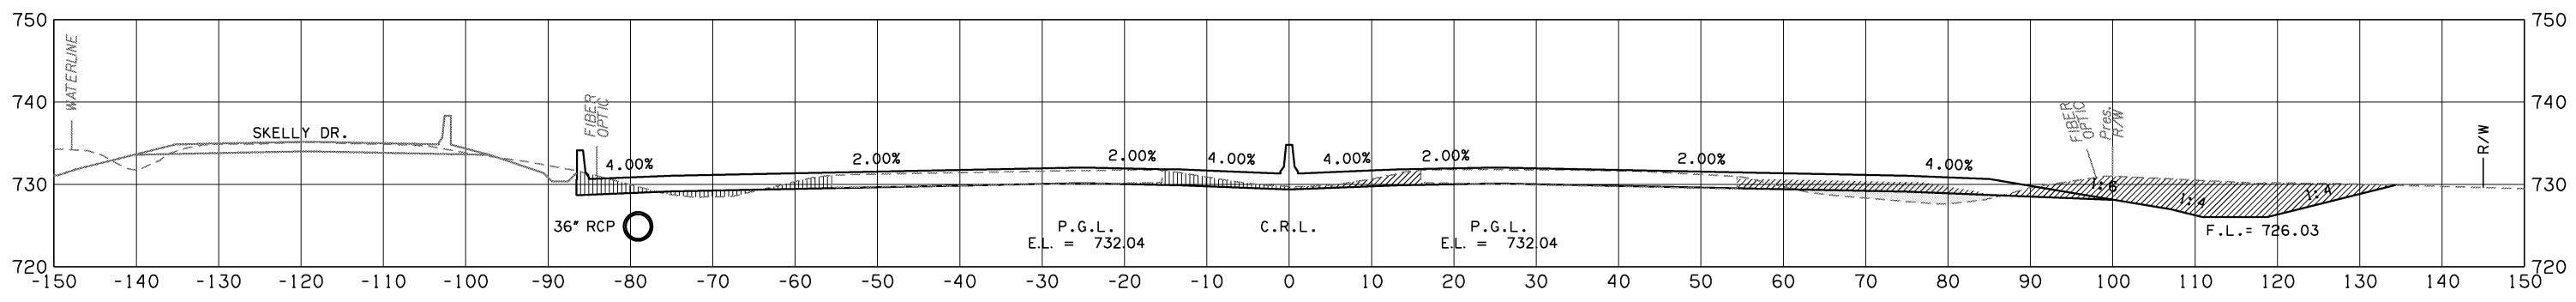


816+00
END CONSTRUCTION

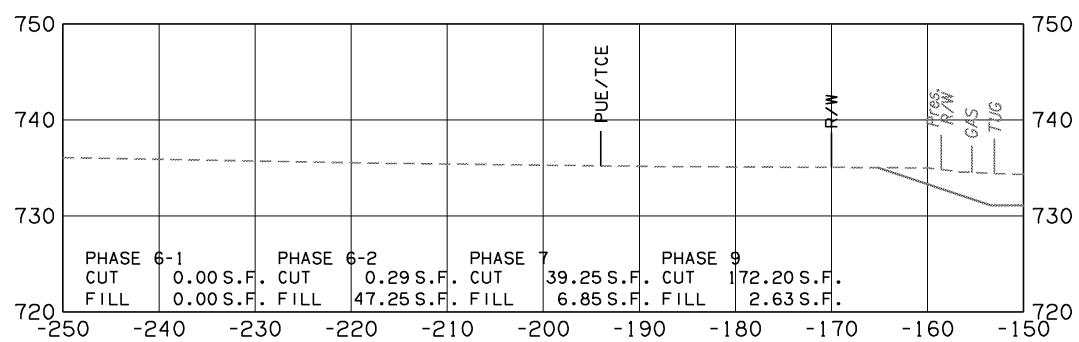


816+00 (LT.)

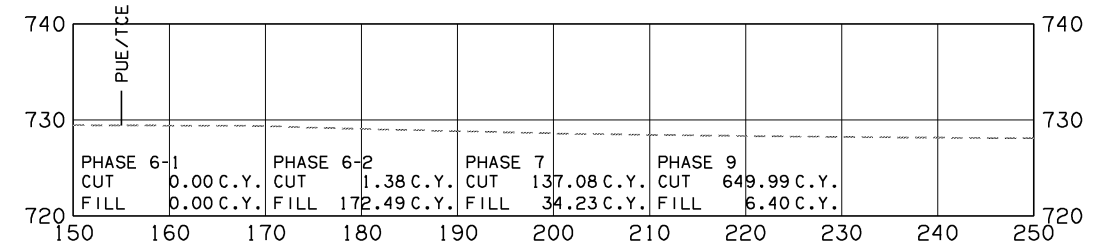


816+00 (RT.)

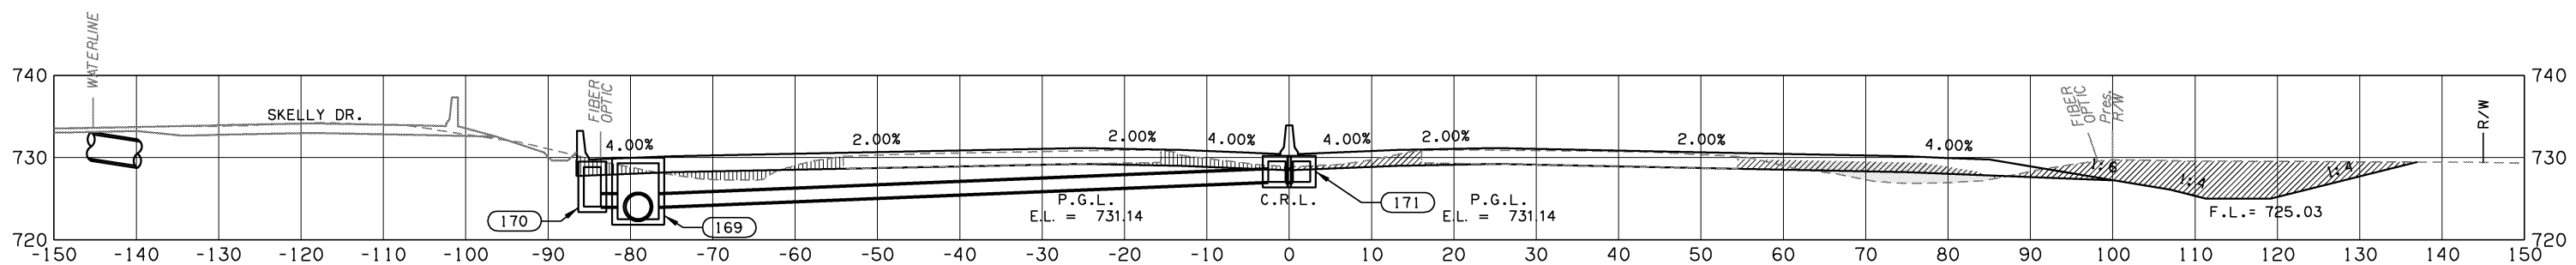

815+00

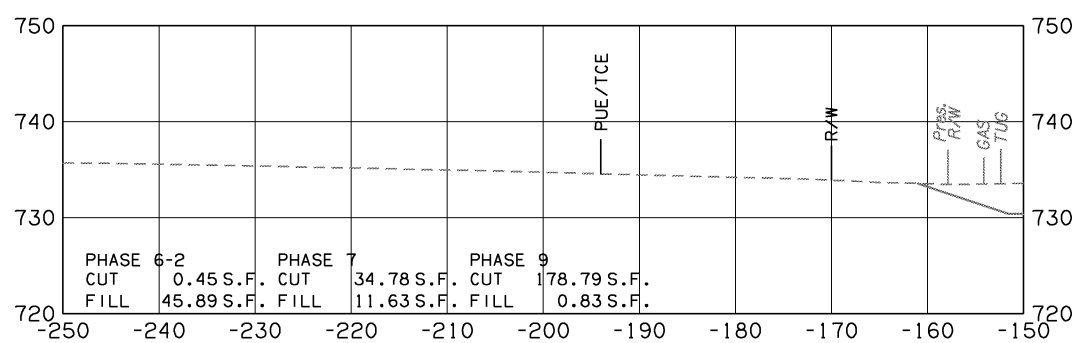

815+00 (LT.)

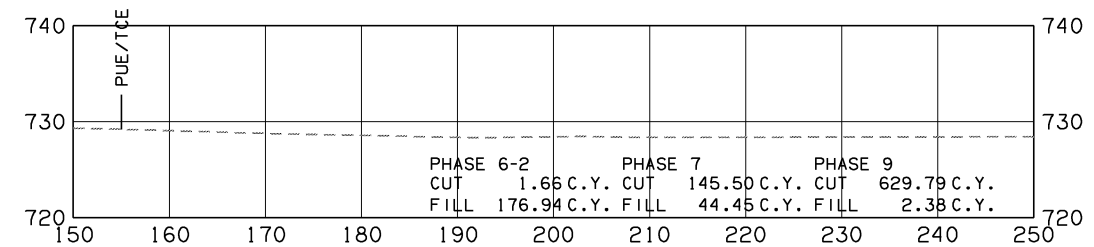

815+00 (RT.)

MAINLINE

STATE JOB NO. 21899(04) SHEET NO. X36