

LEGEND					
—	MAINLINE	[Pattern]	PHASE 1A	[Pattern]	PHASE 4
- - -	EXISTING GROUND	[Pattern]	PHASE 2	[Pattern]	PHASE 6-1
[Pattern]	PHASE 3	[Pattern]	PHASE 6-2	[Pattern]	PHASE 8
[Pattern]	PHASE 7	[Pattern]	PHASE 9	[Pattern]	PHASE 10

825+00
END INCIDENTAL

823+10

823+00

822+00






821+00

PHASE 6-1
CUT 4.07 C.Y.
FILL 2.59 C.Y.

PHASE 6-1
CUT 40.74 C.Y.
FILL 25.93 C.Y.

PHASE 6-1
CUT 40.74 C.Y.
FILL 25.93 C.Y.

PHASE 6-1 PHASE 7
CUT 40.87 C.Y. CUT 87.38 C.Y.
FILL 25.52 C.Y. FILL 0.07 C.Y.

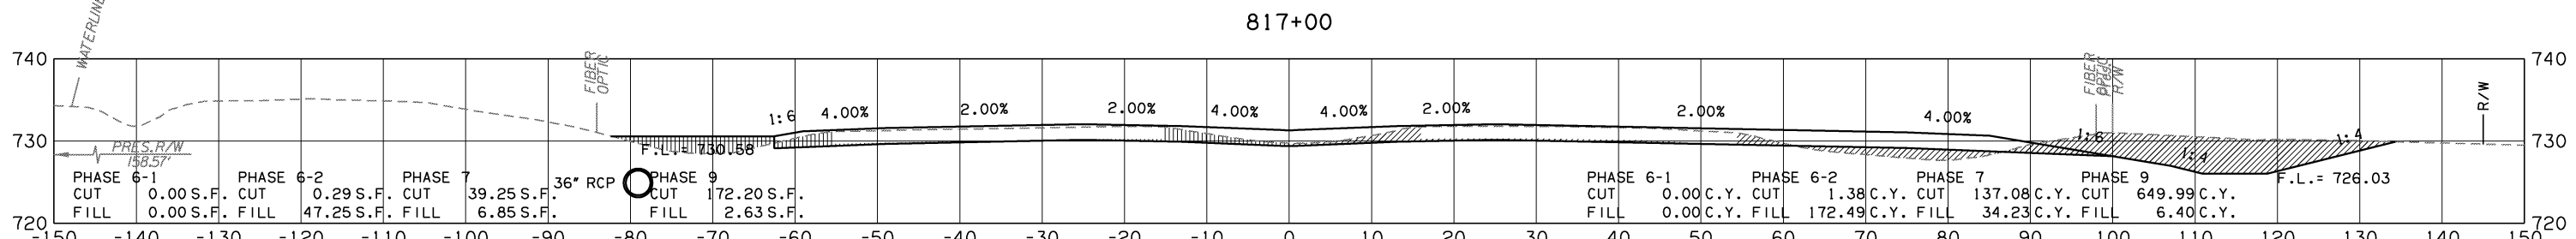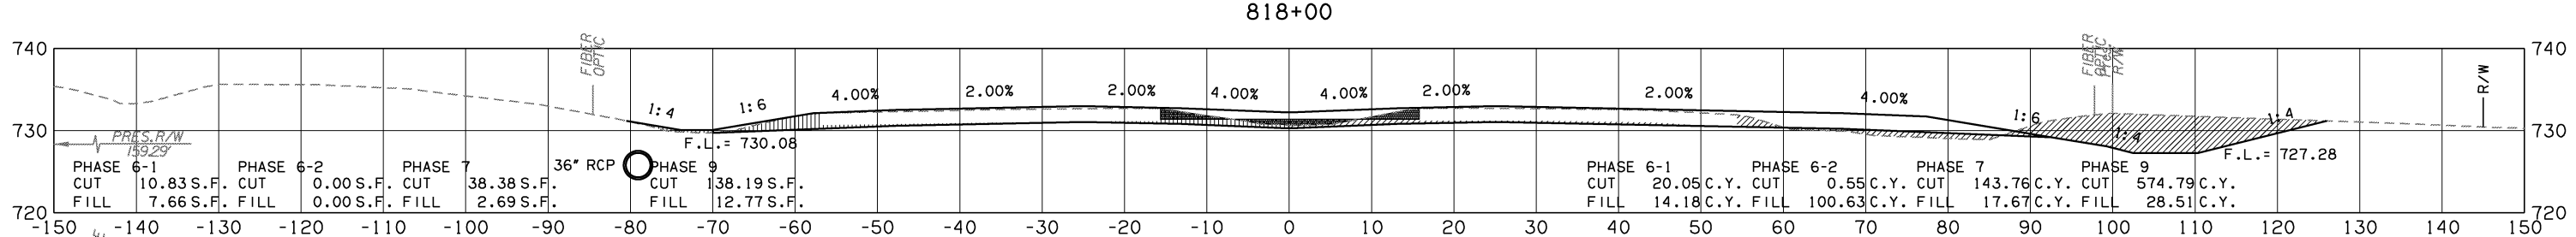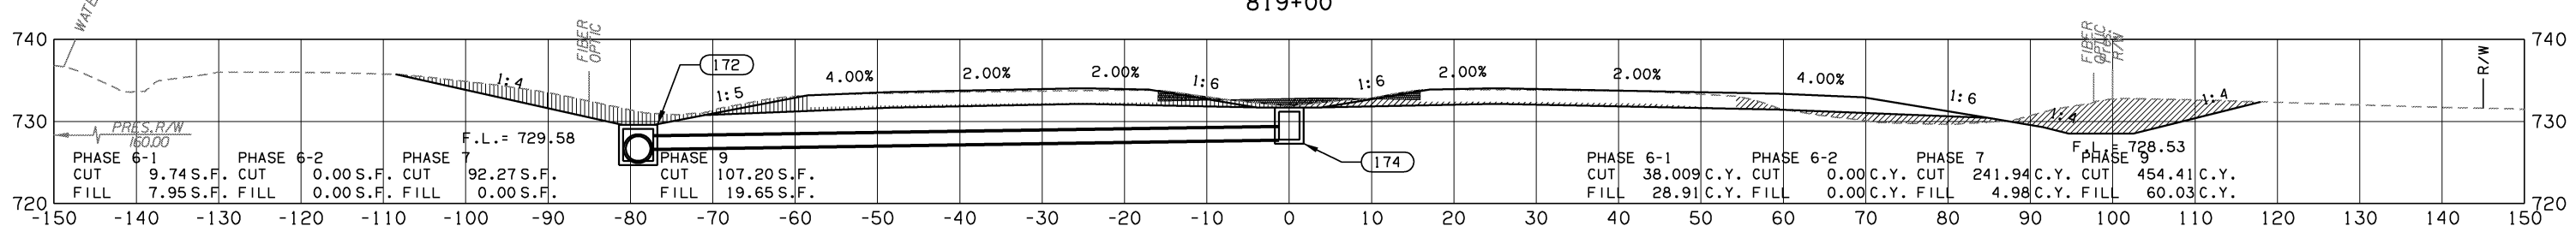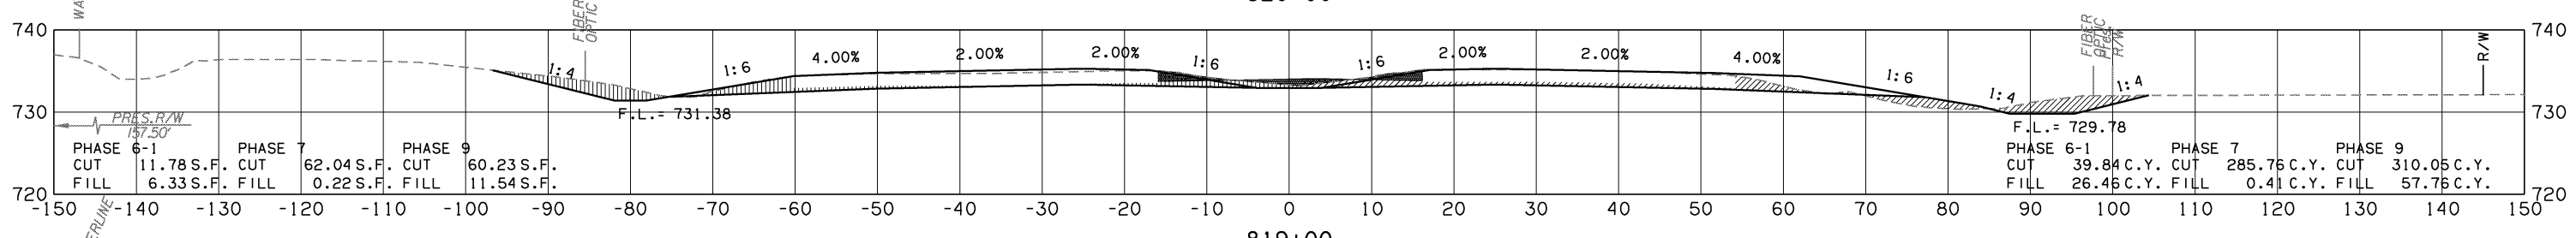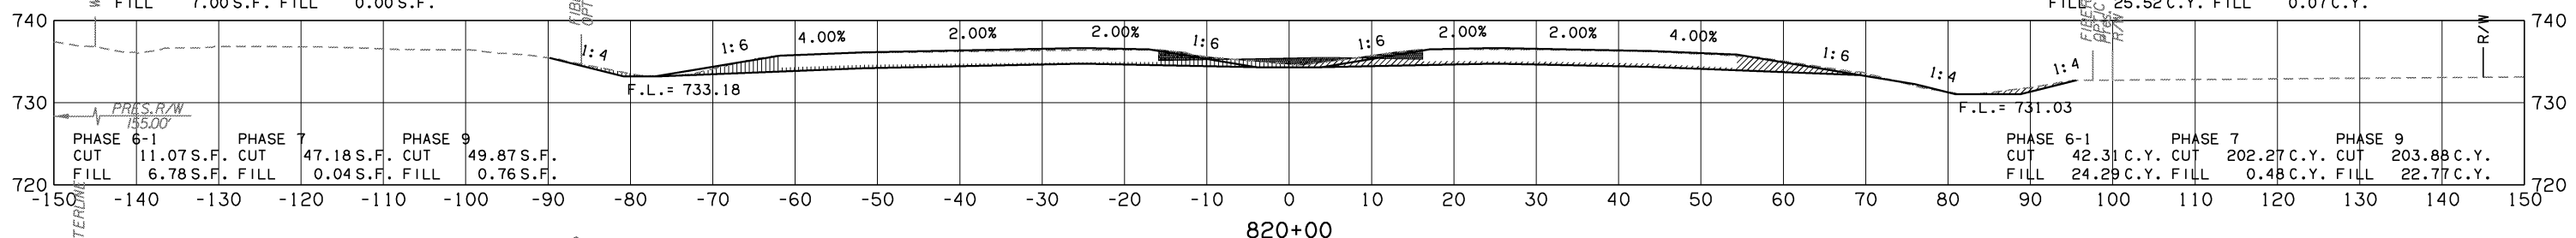

MAINLINE
STATE JOB NO. 21899(04) SHEET NO. X37