
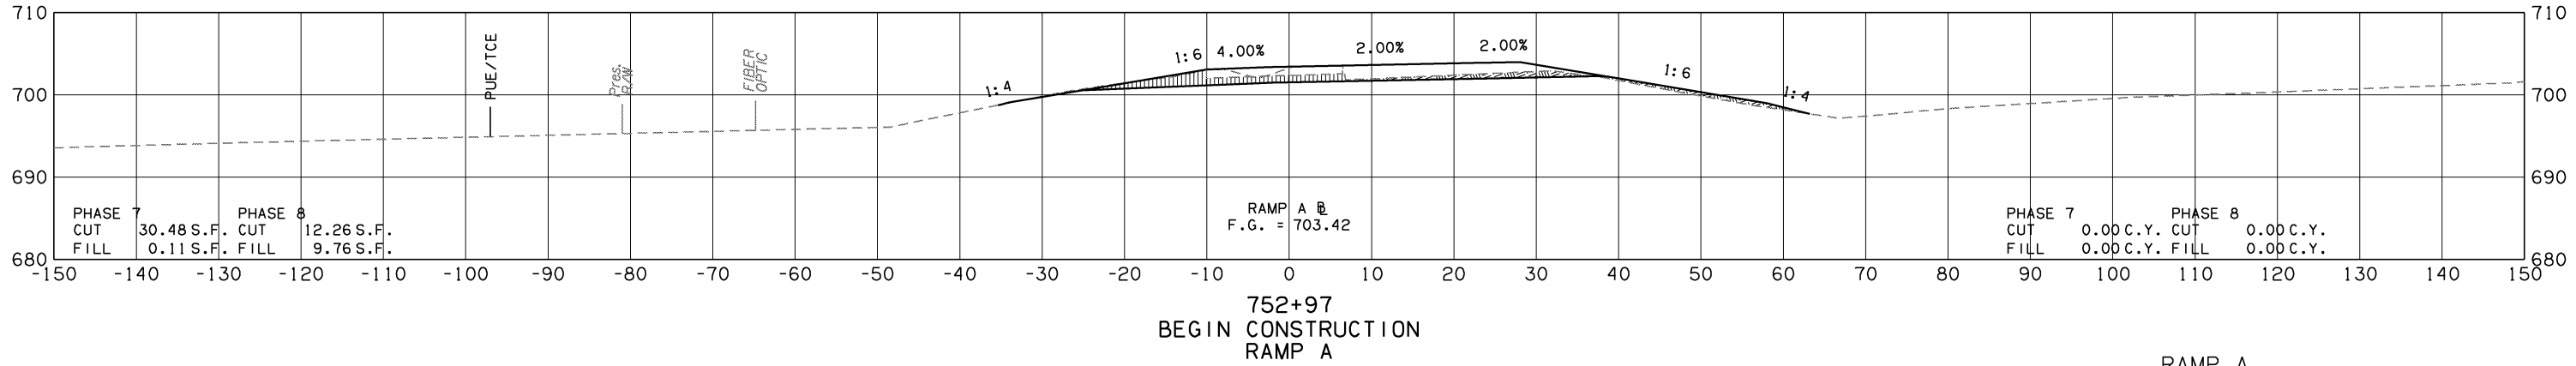
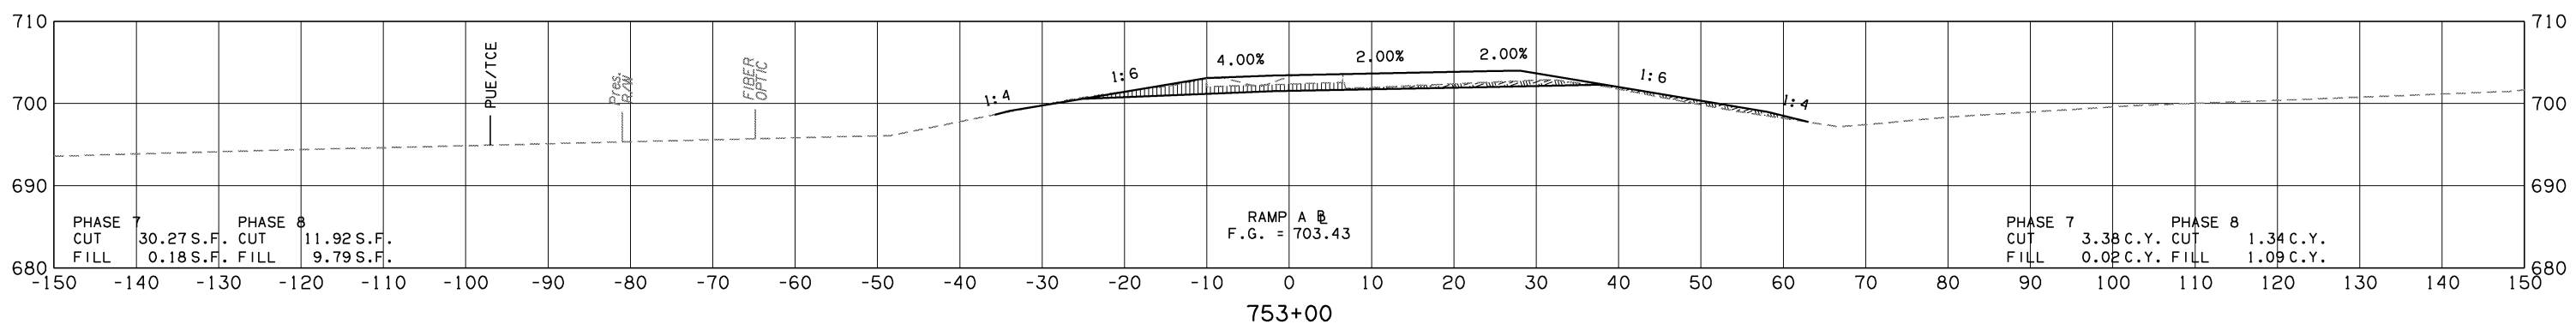


| LEGEND | | | | | |
|--------|-----------------|---|----------|---|-----------|
| — | MAINLINE | ▨ | PHASE 1A | ▨ | PHASE 4 |
| --- | EXISTING GROUND | ▨ | PHASE 2 | ▨ | PHASE 6-1 |
| | | ▨ | PHASE 3 | ▨ | PHASE 6-2 |
| | | ▨ | PHASE 7 | ▨ | PHASE 8 |
| | | ▨ | PHASE 9 | ▨ | PHASE 10 |

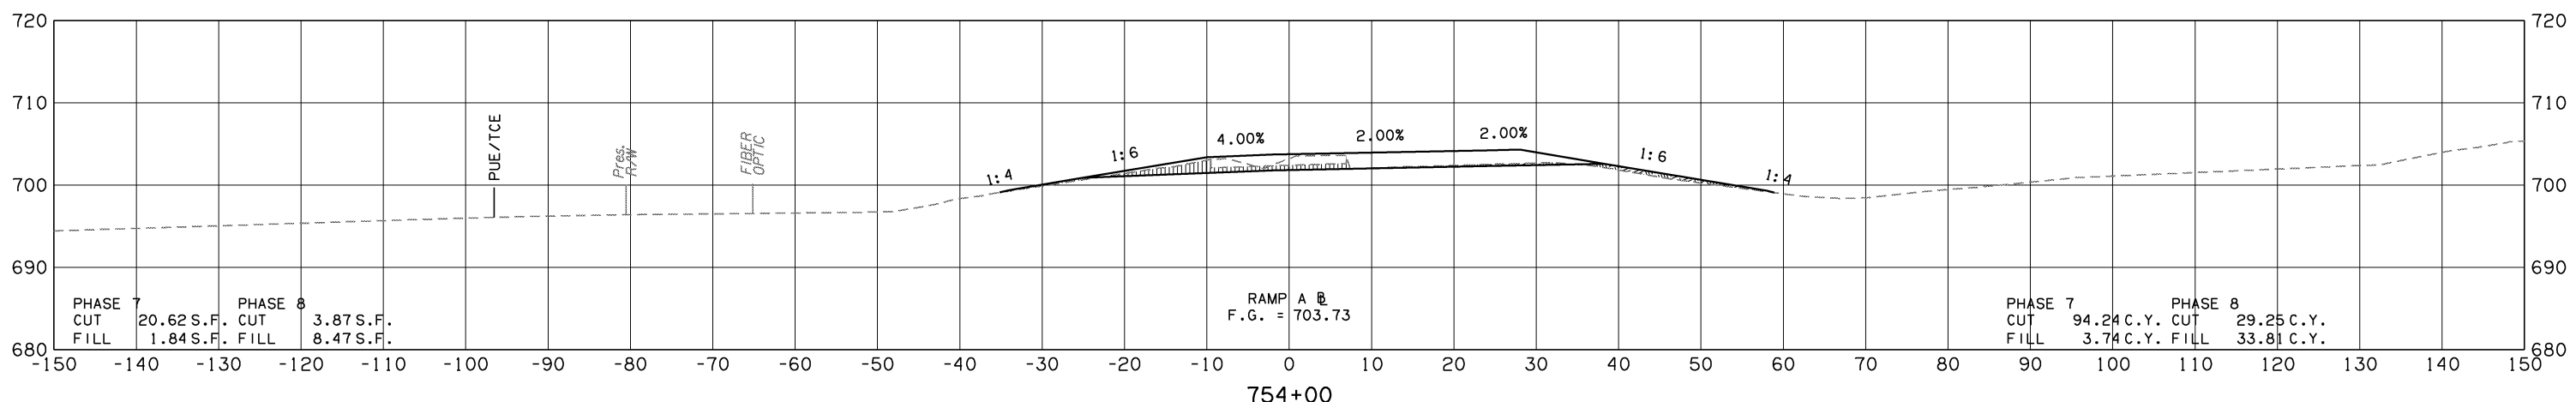

RAMP A
STATE JOB NO. 21899(04) SHEET NO. X38