
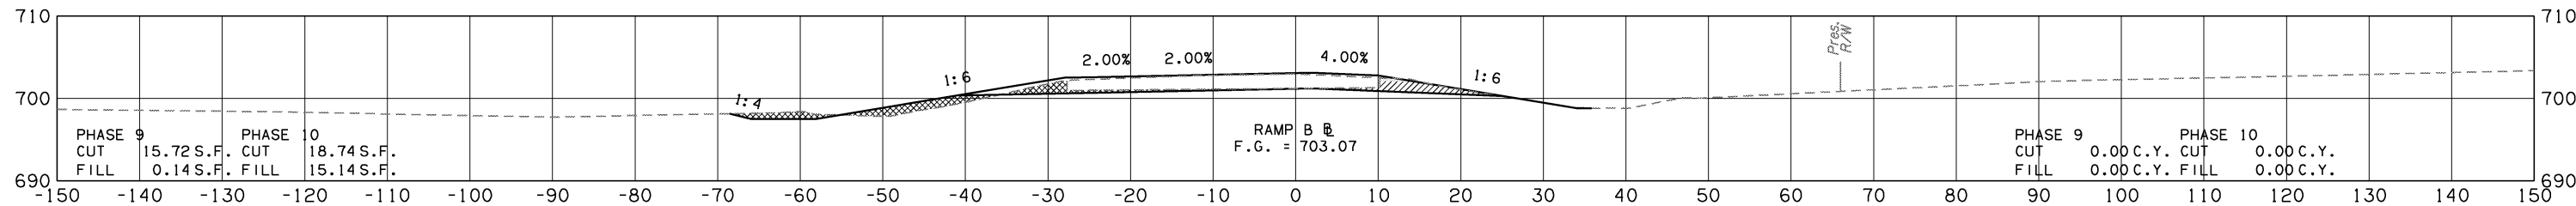
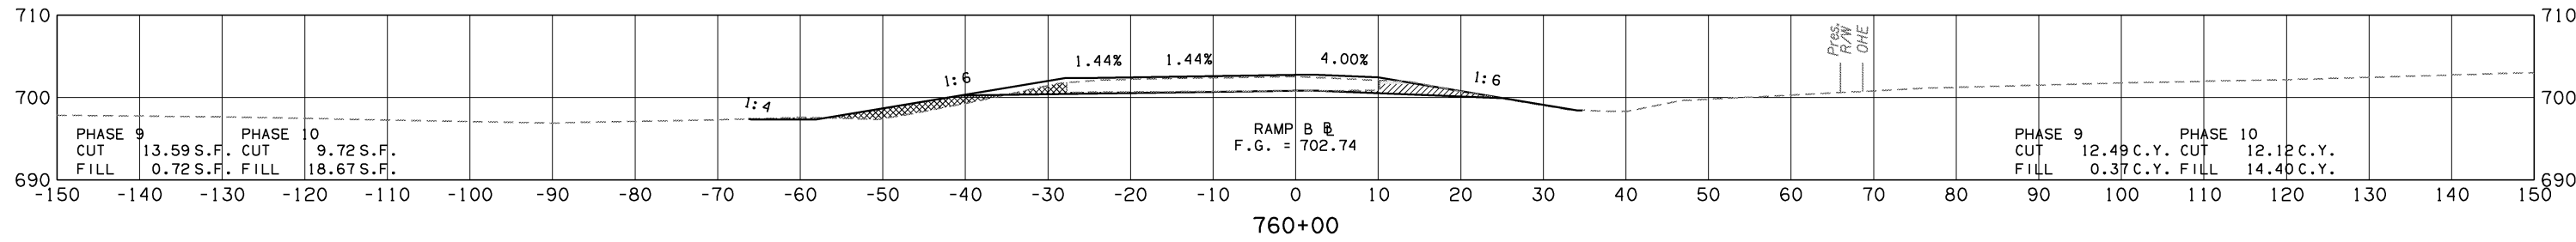
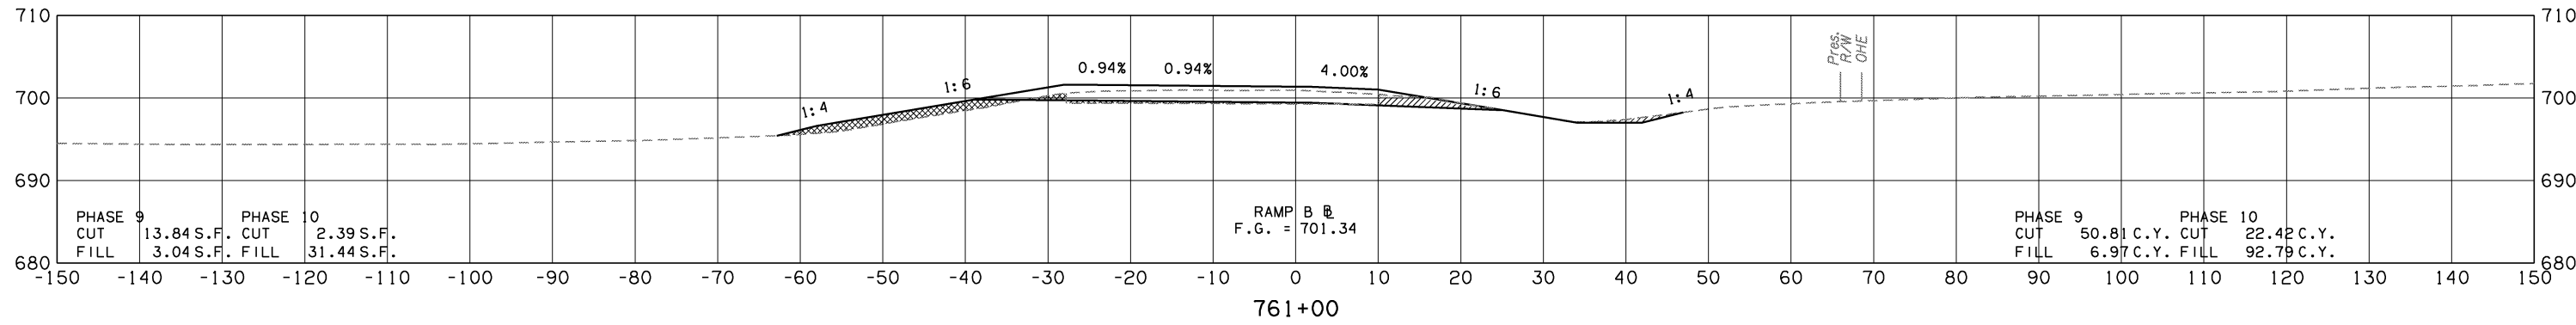


LEGEND					
—	MAINLINE	▨	PHASE 1A	▨	PHASE 4
---	EXISTING GROUND	▨	PHASE 2	▨	PHASE 6-1
		▨	PHASE 3	▨	PHASE 6-2
		▨	PHASE 7	▨	PHASE 8
		▨	PHASE 9	▨	PHASE 10

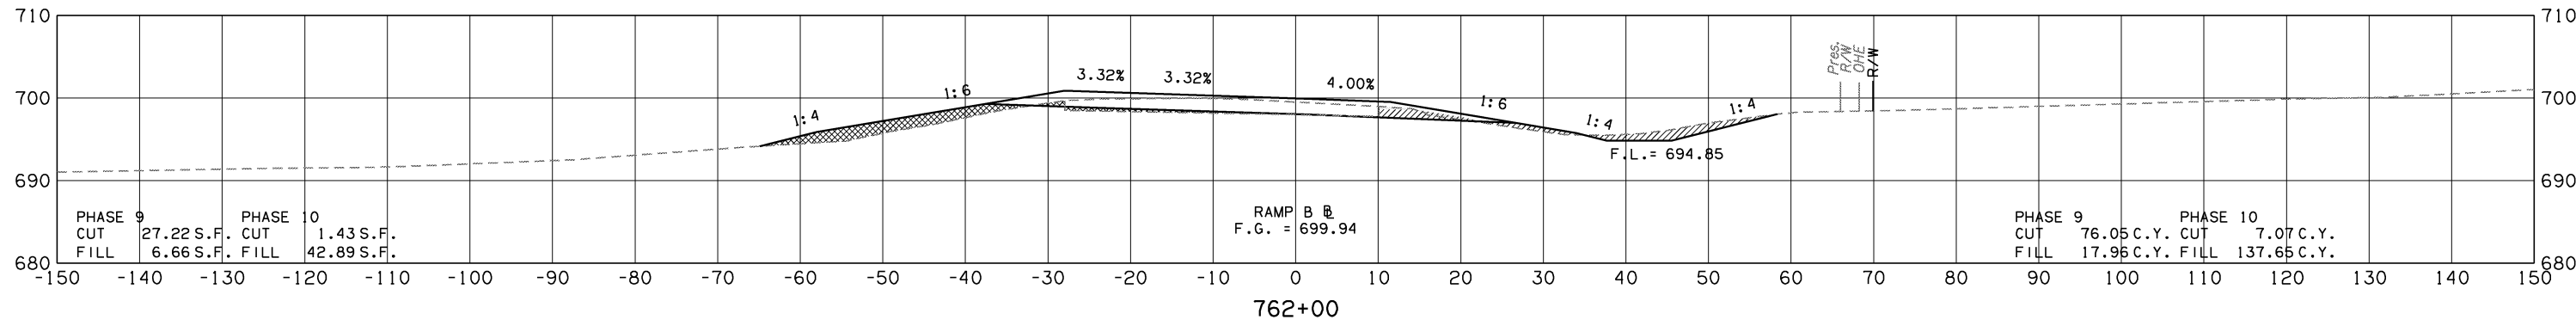

END INCIDENTAL  
 BEGIN CONSTRUCTION  
 RAMP B  
  
 758+85  
 BEGIN INCIDENTAL