


LEGEND					
———	MAINLINE		PHASE 1A		PHASE 4
---	EXISTING GROUND		PHASE 2		PHASE 6-1
			PHASE 3		PHASE 6-2
			PHASE 7		PHASE 8
			PHASE 9		PHASE 10

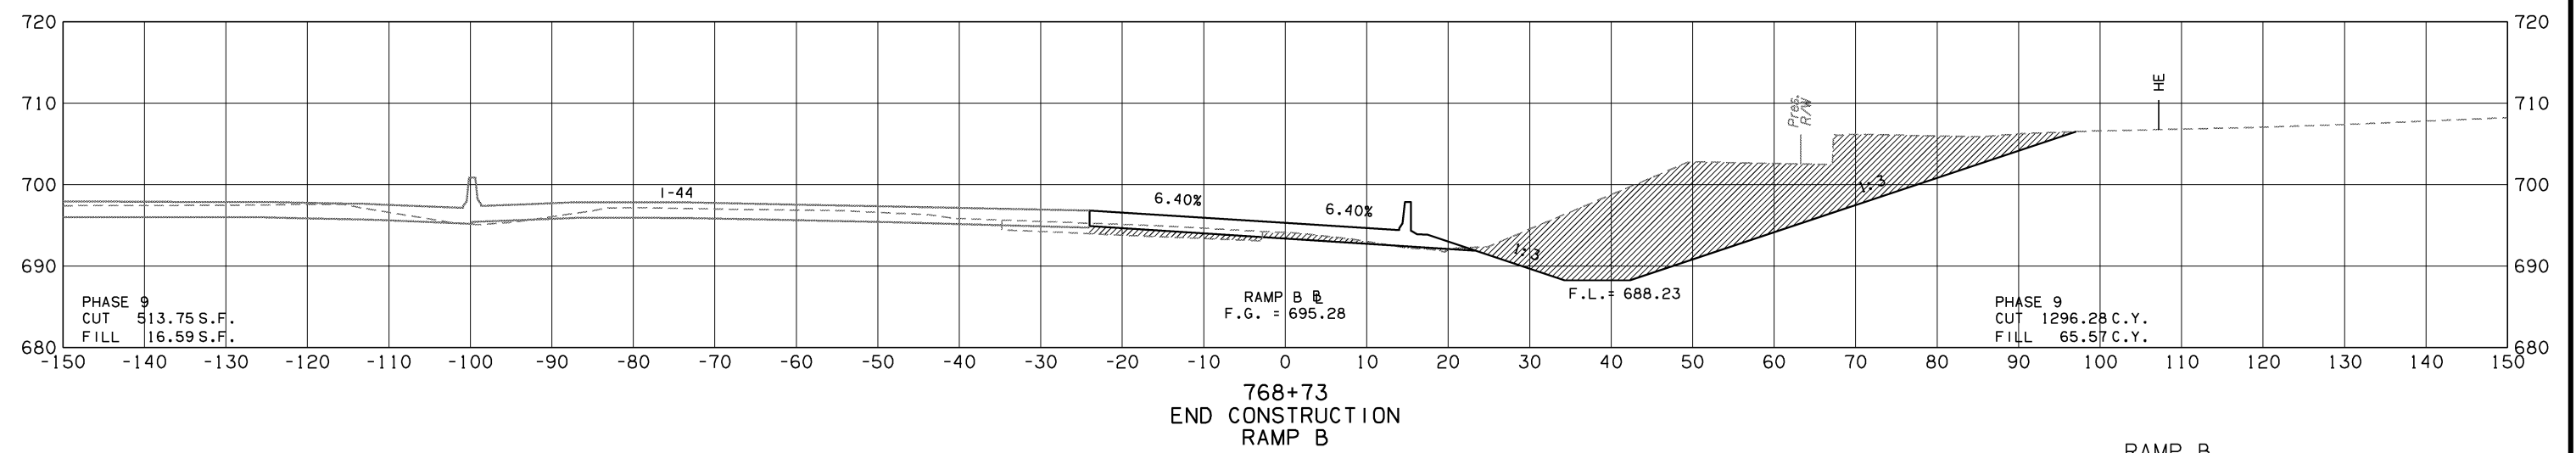

PHASE 9
CUT 513.75 S.F.
FILL 16.59 S.F.

RAMP B
F.G. = 695.28

F.L. = 688.23

PHASE 9
CUT 1296.28 C.Y.
FILL 65.57 C.Y.

RAMP B
STATE JOB NO. 21899(04) SHEET NO. X45