
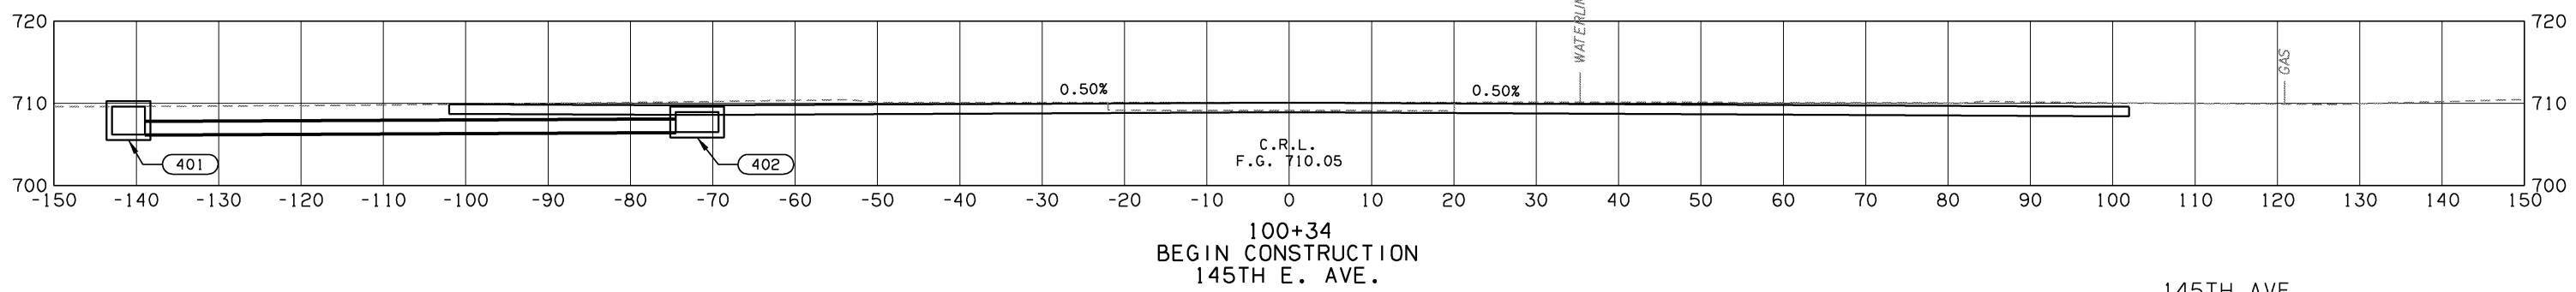
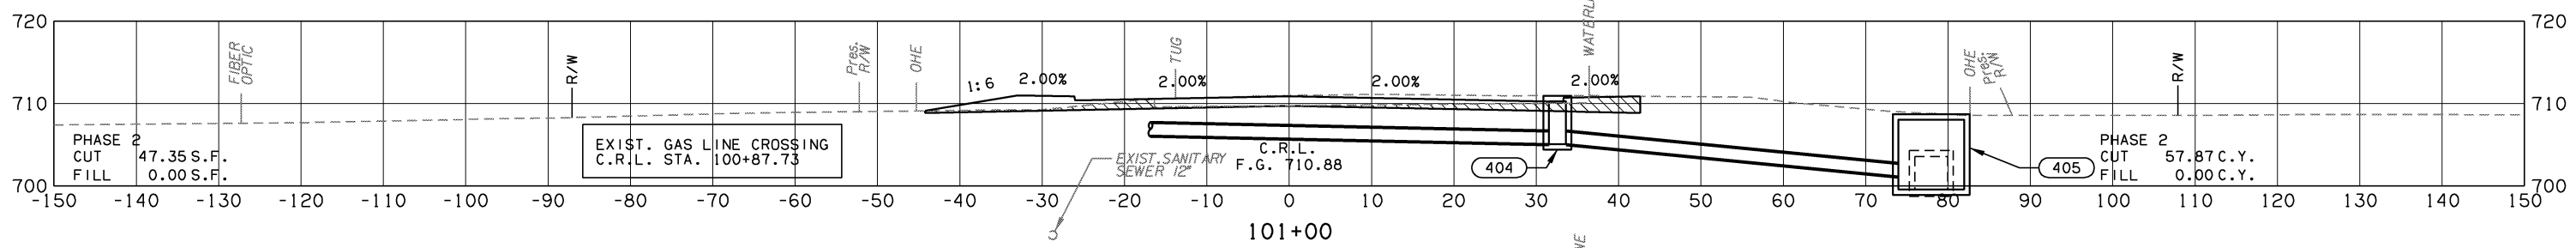
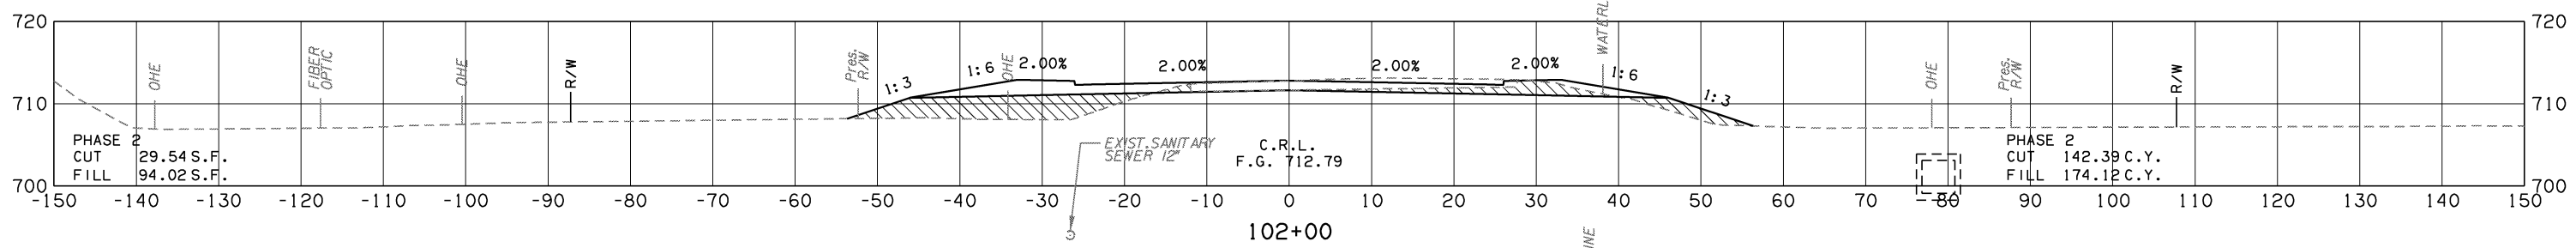
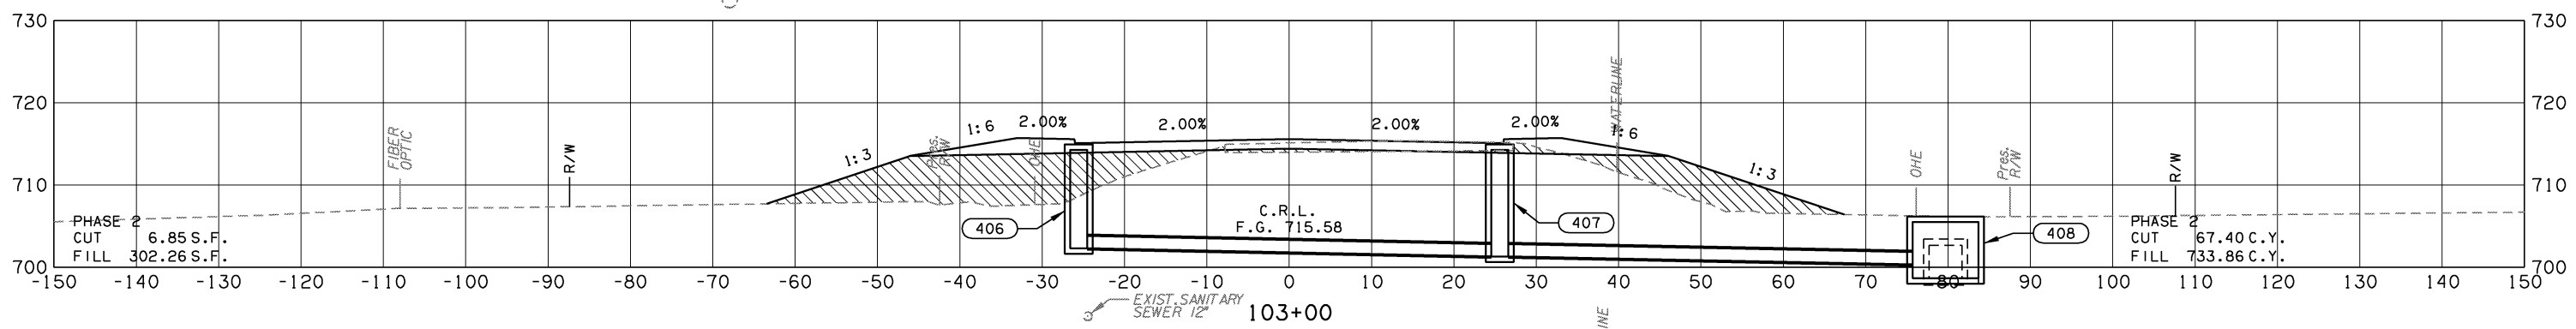


LEGEND					
—	PHASE 1A	PHASE 4	PHASE 7	PHASE 10	
- - -	PHASE 2	PHASE 6-1	PHASE 8		
	PHASE 3	PHASE 6-2	PHASE 9		
—	MAINLINE				
- - -	EXISTING GROUND				

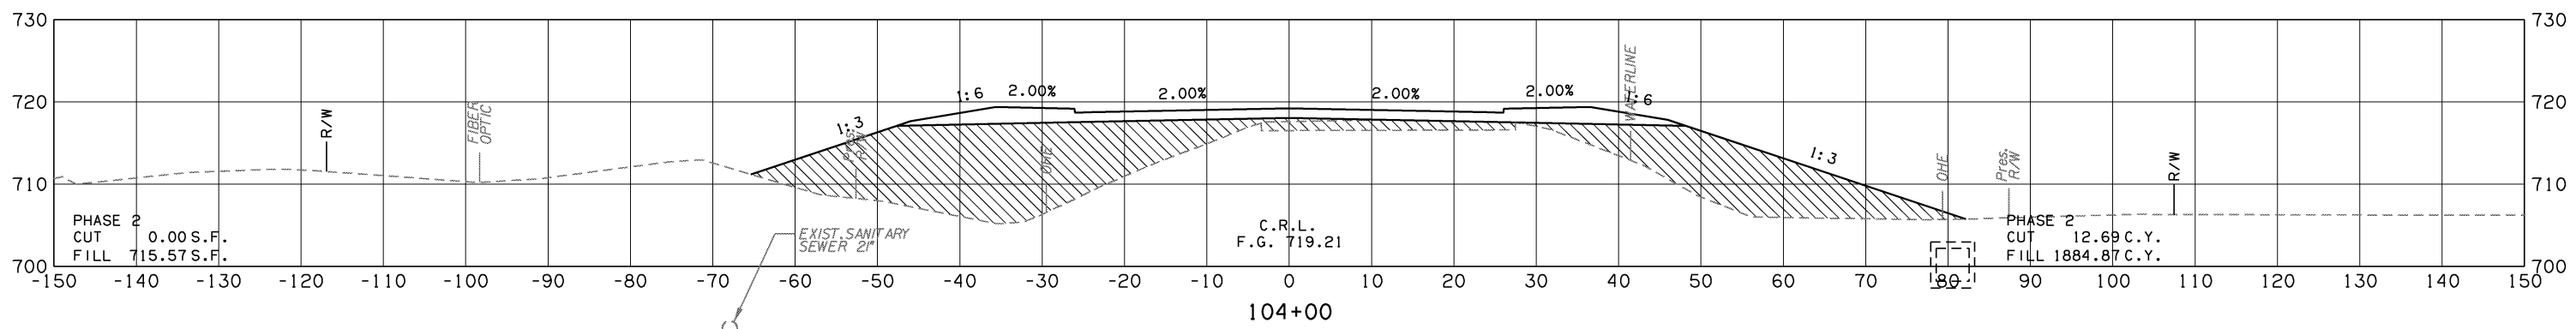

100+34  
BEGIN CONSTRUCTION  
145TH E. AVE.