


LEGEND					
—	PHASE 1A	PHASE 4	PHASE 7	PHASE 10	
- - -	PHASE 2	PHASE 6-1	PHASE 8		
	PHASE 3	PHASE 6-2	PHASE 9		

PHASE 2  
CUT 0.00 S.F.  
FILL 0.00 S.F.


PHASE 2  
CUT 535.82 C.Y.  
FILL 266.36 C.Y.

105+92

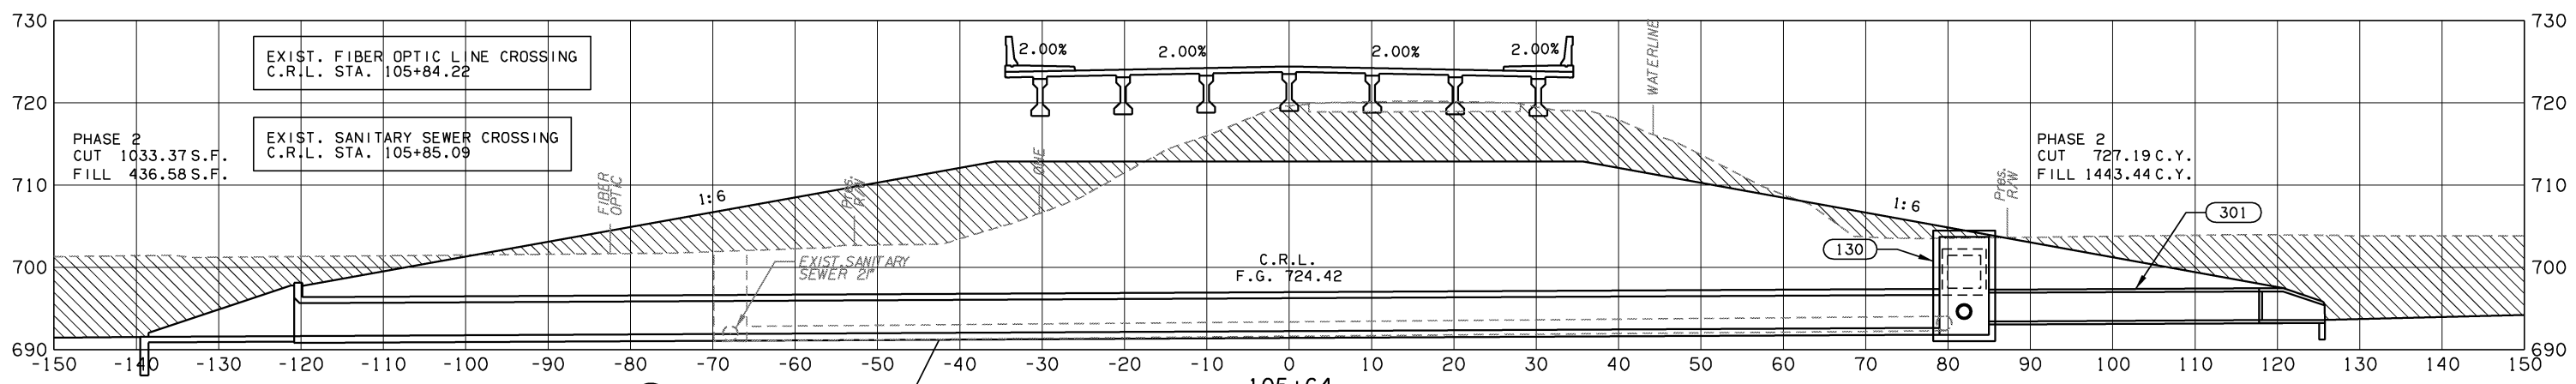


105+64

BEGIN BRIDGE A

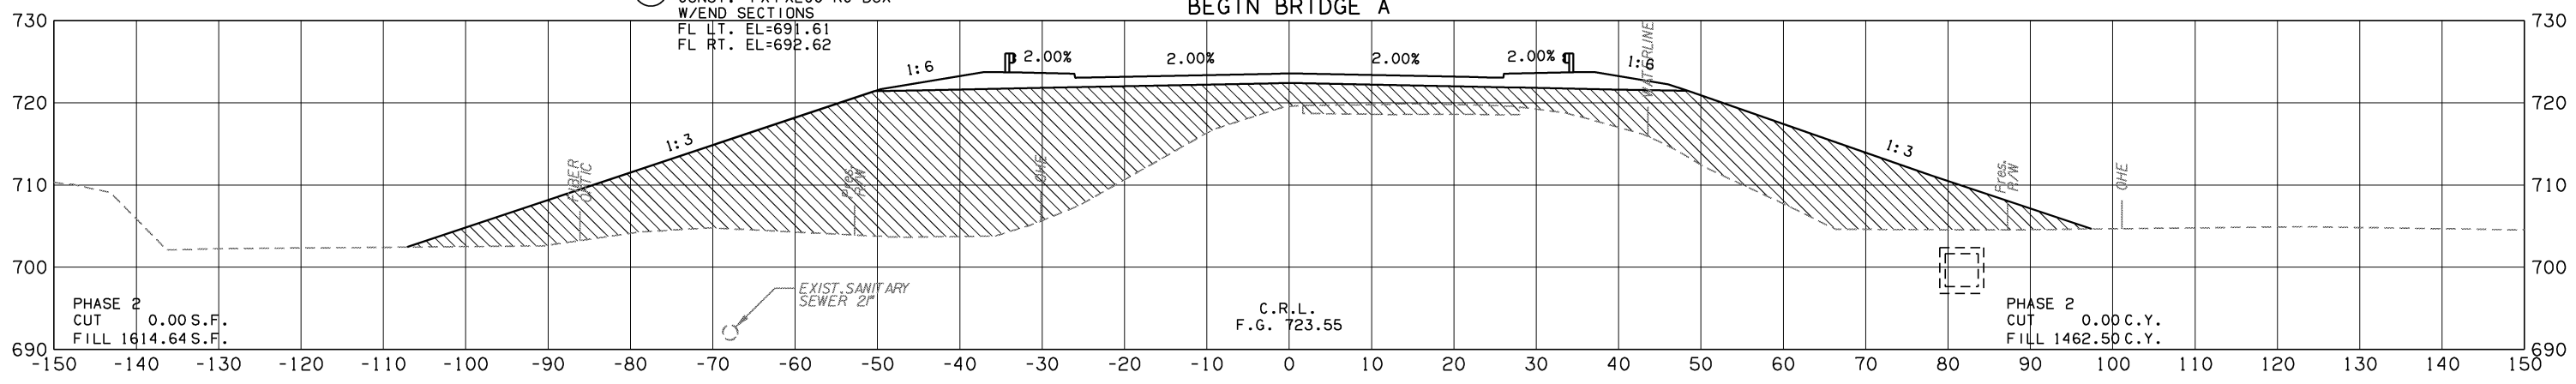

105+26

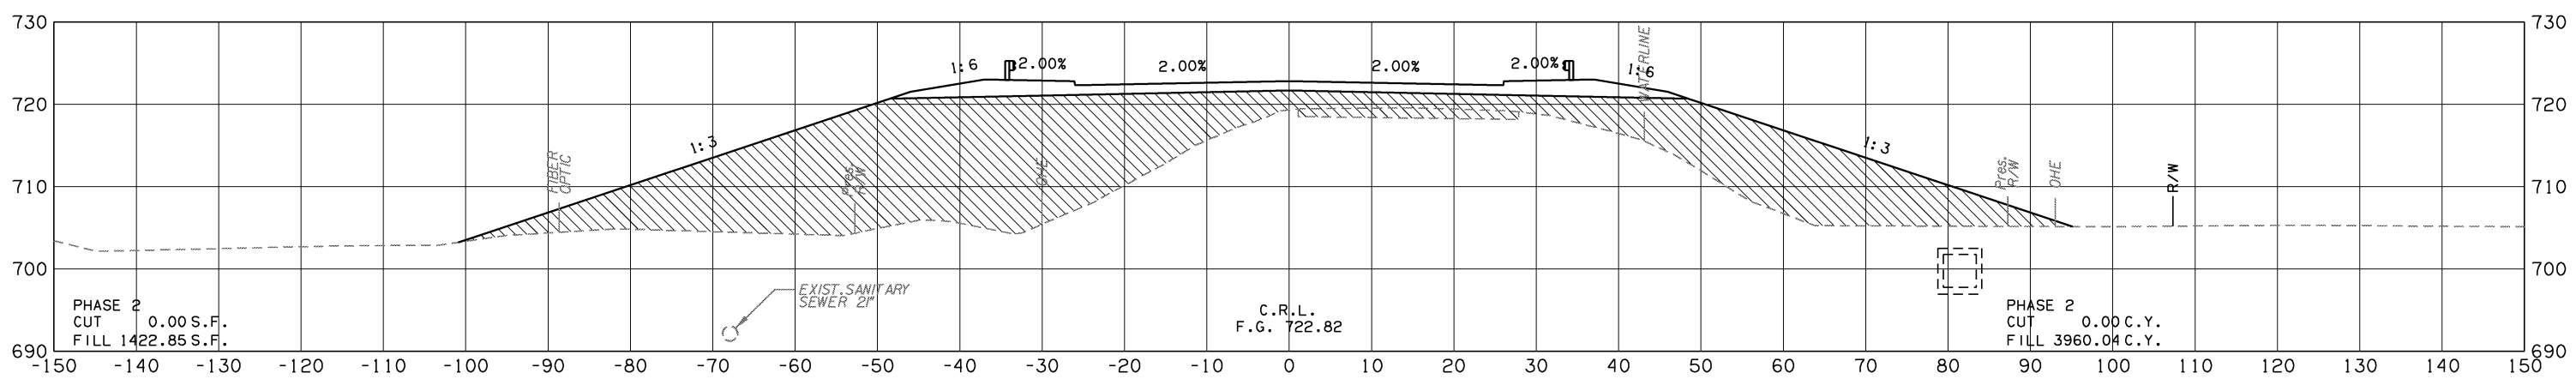

105+00

145TH AVE.

STATE JOB NO. 21899(04) SHEET NO. X47