
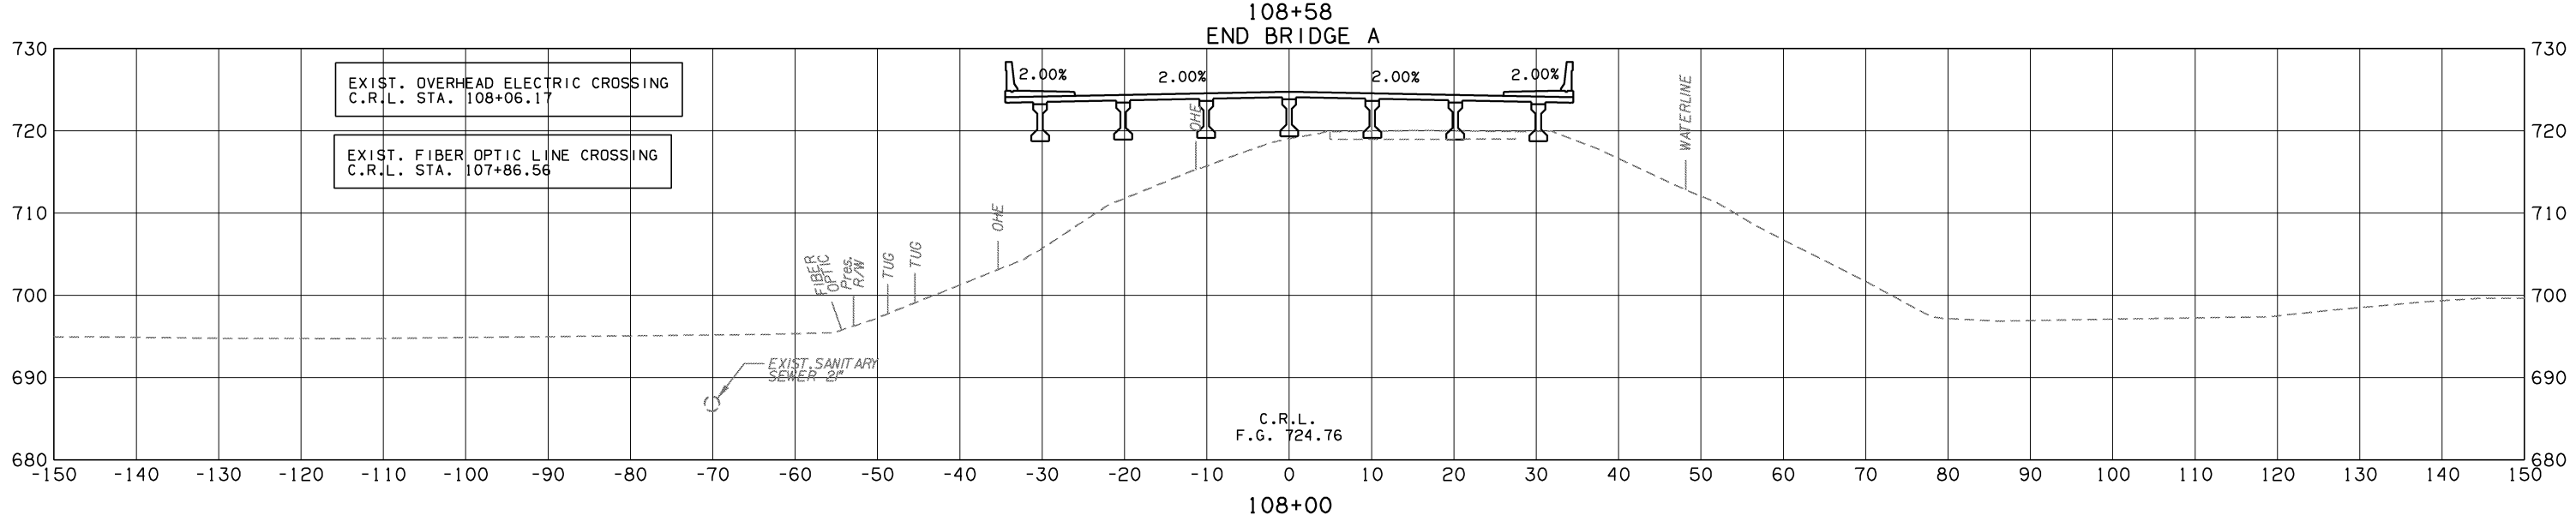


LEGEND					
—	MAINLINE	▨	PHASE 1A	▩	PHASE 4
---	EXISTING GROUND	▧	PHASE 2	▨	PHASE 6-1
		▩	PHASE 3	▨	PHASE 6-2
		▩	PHASE 7	▨	PHASE 8
		▩	PHASE 10	▨	PHASE 9

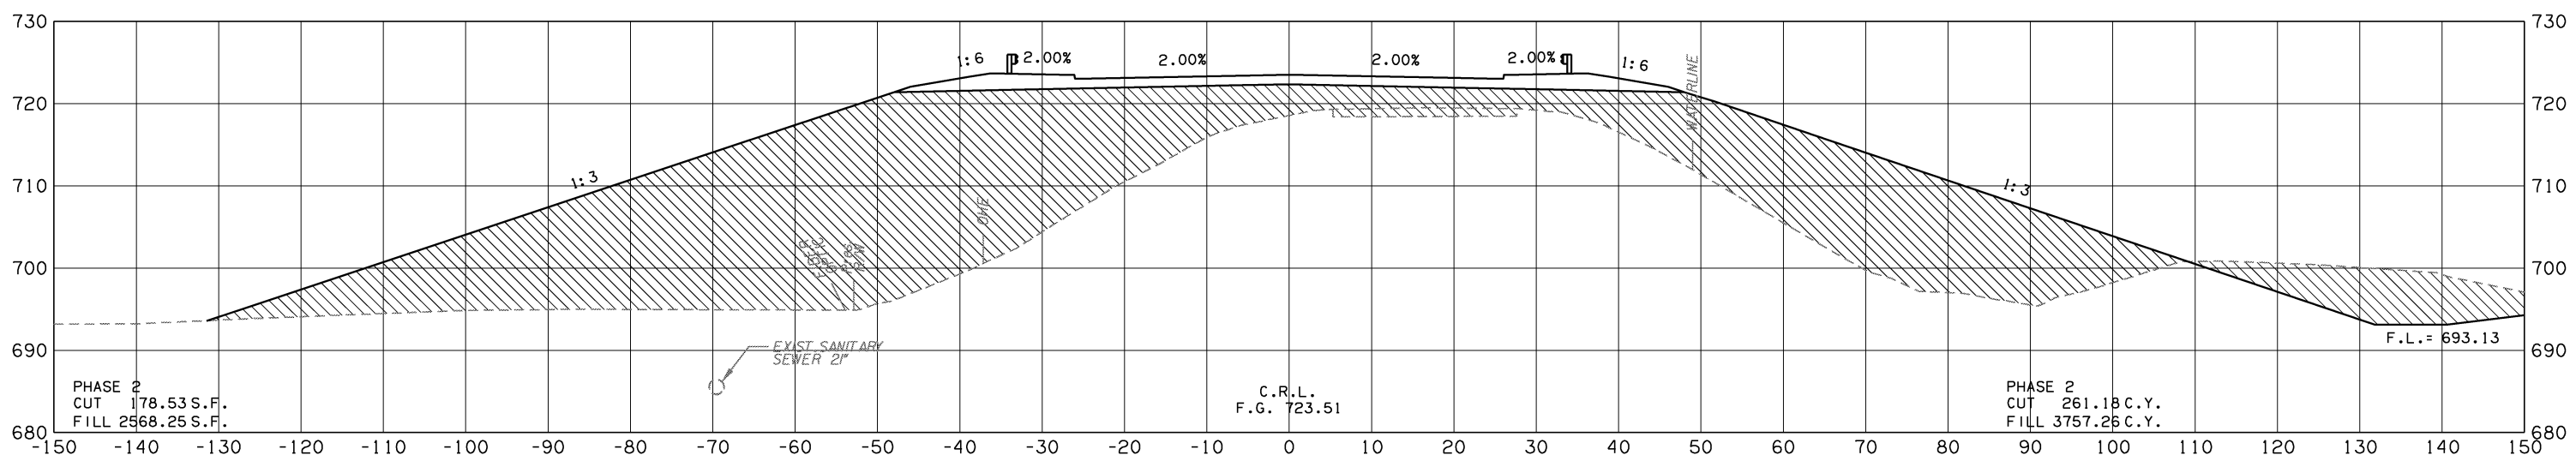

145TH AVE.  
 STATE JOB NO. 21899(04) SHEET NO. X49