
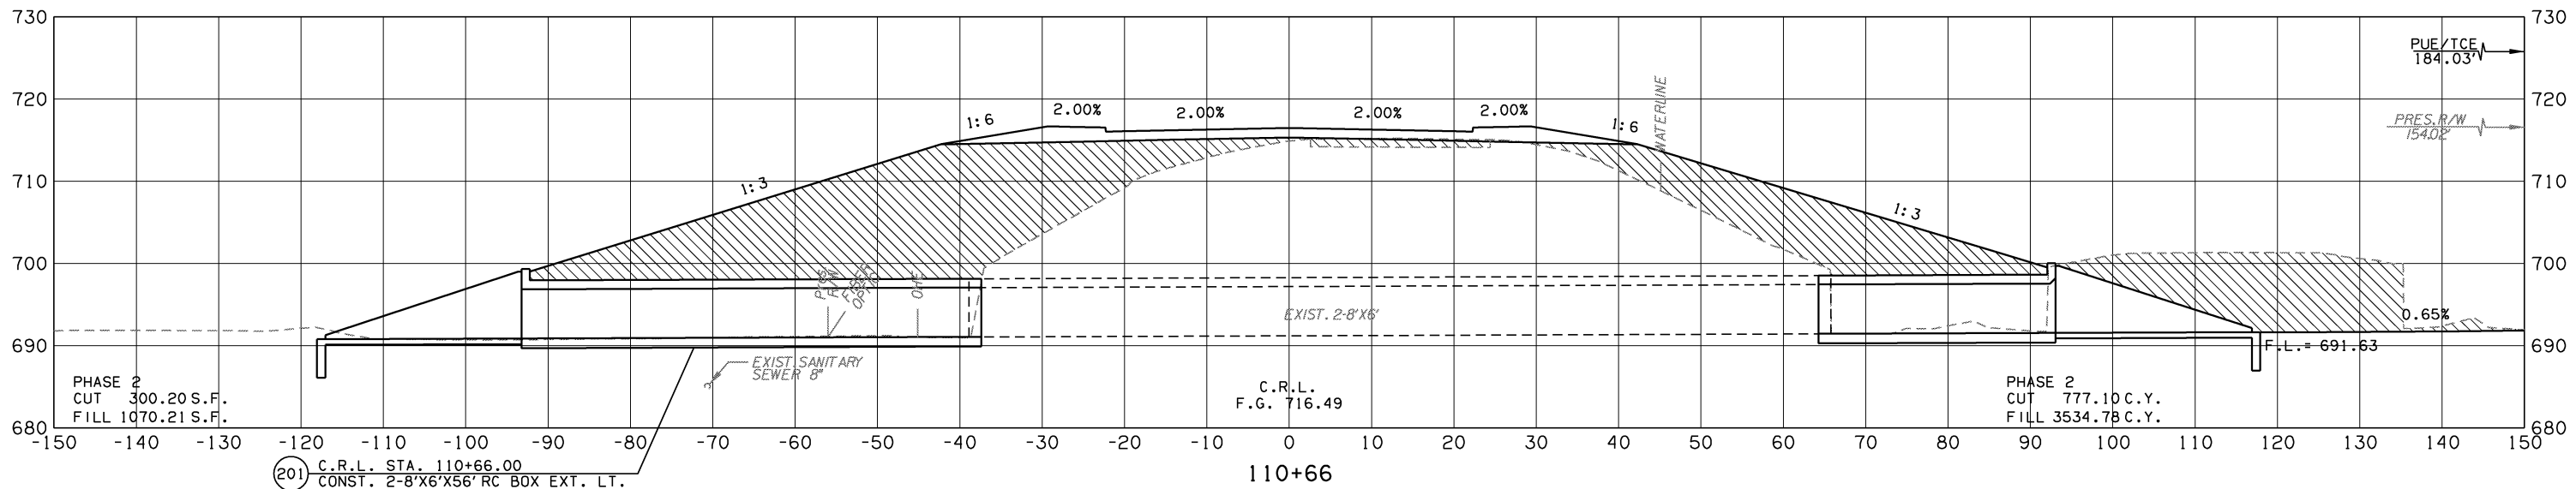
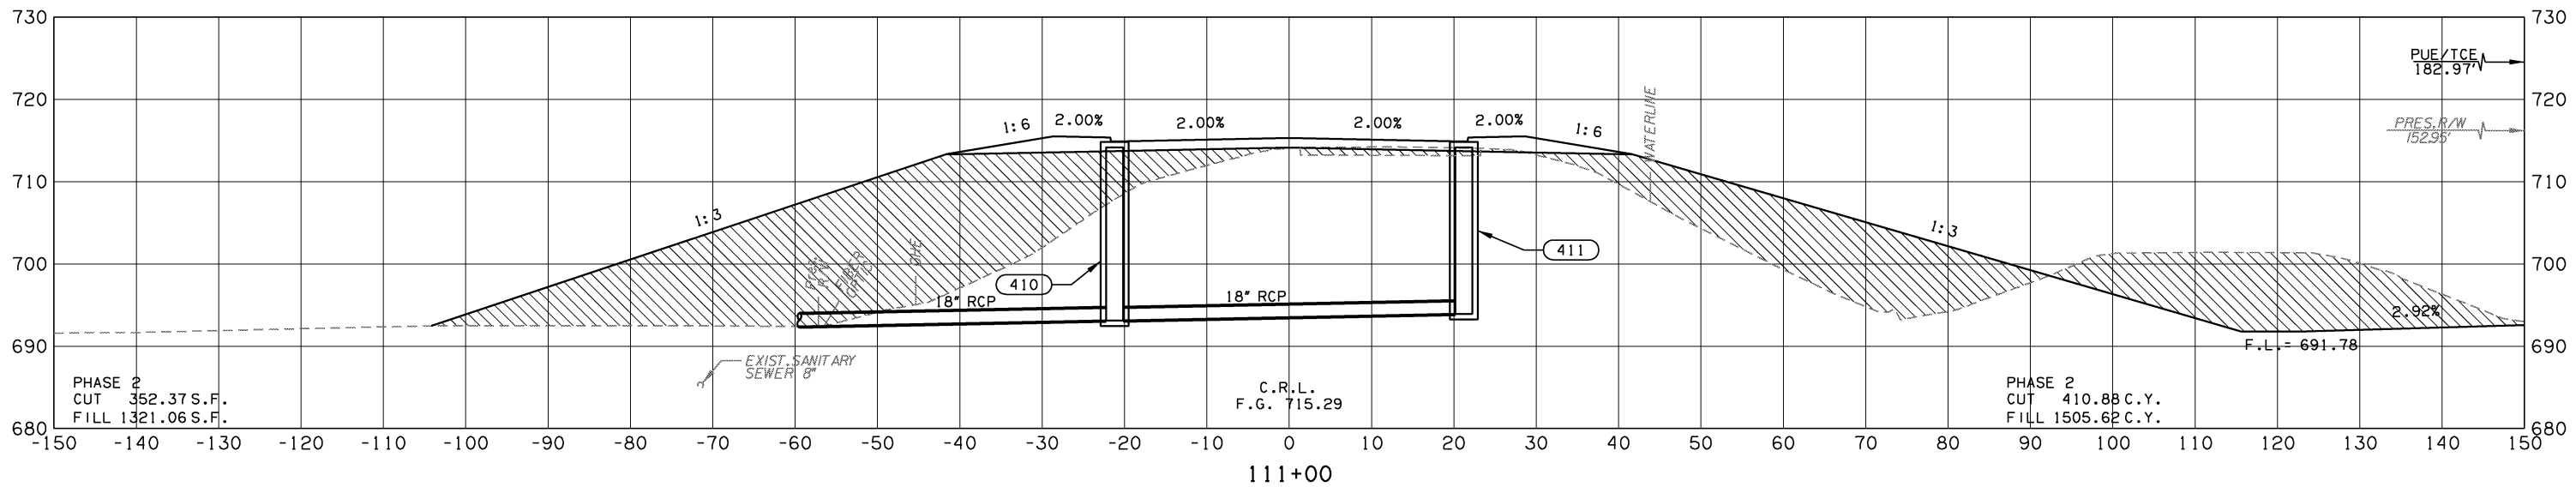


LEGEND					
—	MAINLINE	▨	PHASE 1A	▨	PHASE 4
- - -	EXISTING GROUND	▨	PHASE 2	▨	PHASE 6-1
▨	PHASE 3	▨	PHASE 6-2	▨	PHASE 8
▨	PHASE 7	▨	PHASE 9	▨	PHASE 10

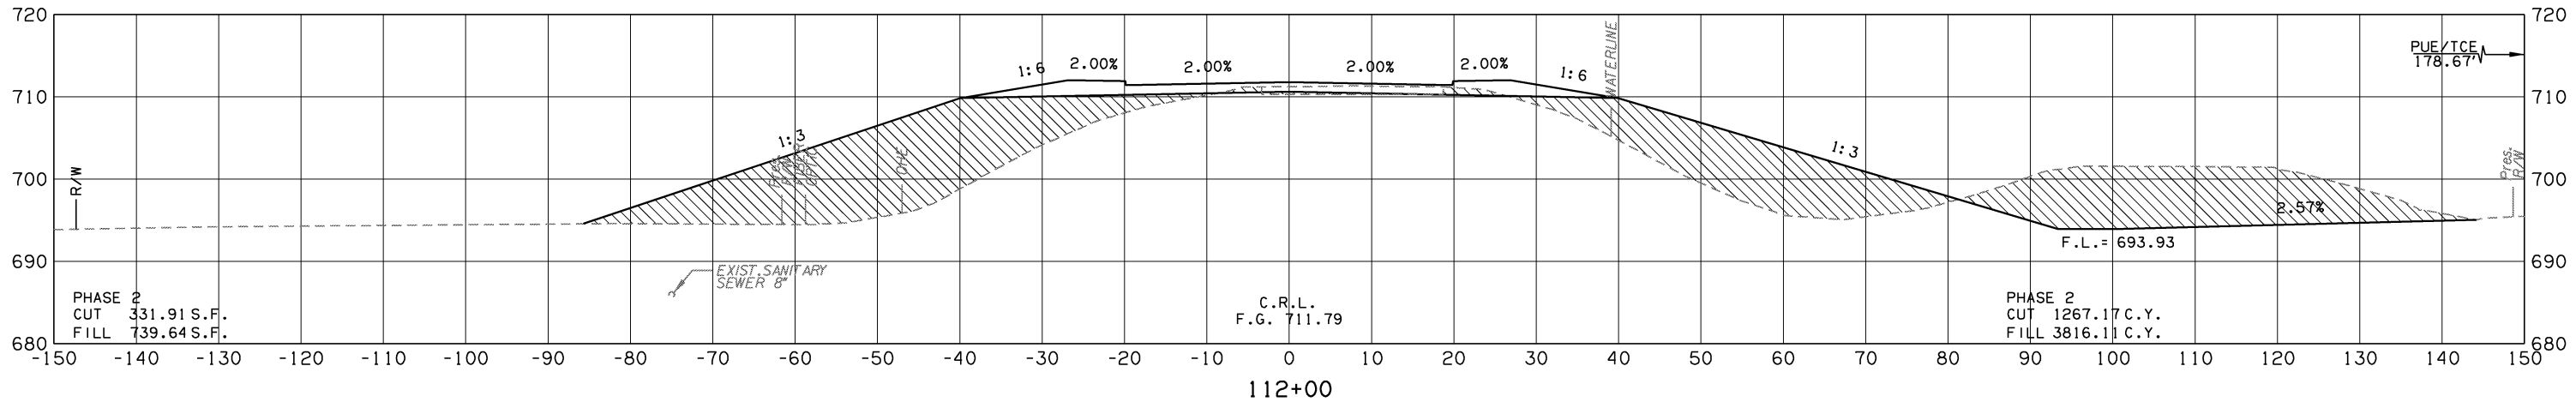

(201) C.R.L. STA. 110+66.00
 CONST. 2-8'X6'X56' RC BOX EXT. LT.
 CONST. 2-8'X6'X29' RC BOX EXT. RT.
 W/END SECTIONS
 FL LT. EL=690.86
 FL RT. EL=691.52