




LEGEND					
—	MAINLINE	▨	PHASE 1A	▨	PHASE 4
---	EXISTING GROUND	▨	PHASE 2	▨	PHASE 6-1
—		▨	PHASE 3	▨	PHASE 6-2
		▨	PHASE 7	▨	PHASE 8
		▨	PHASE 9	▨	PHASE 10

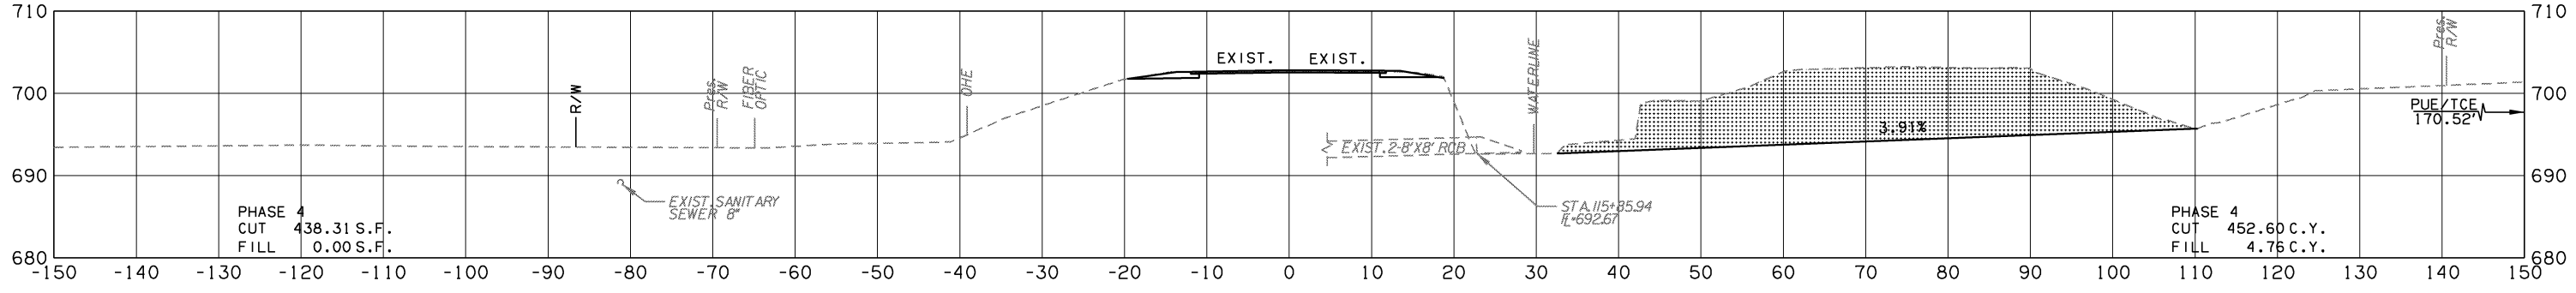


115+85

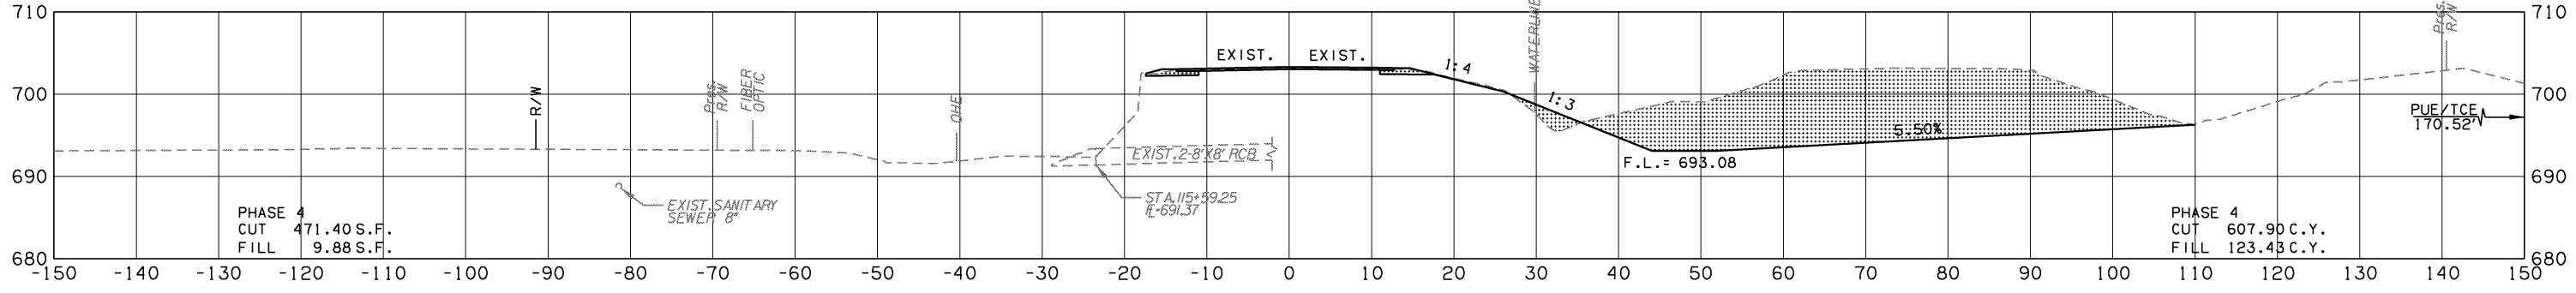

115+59

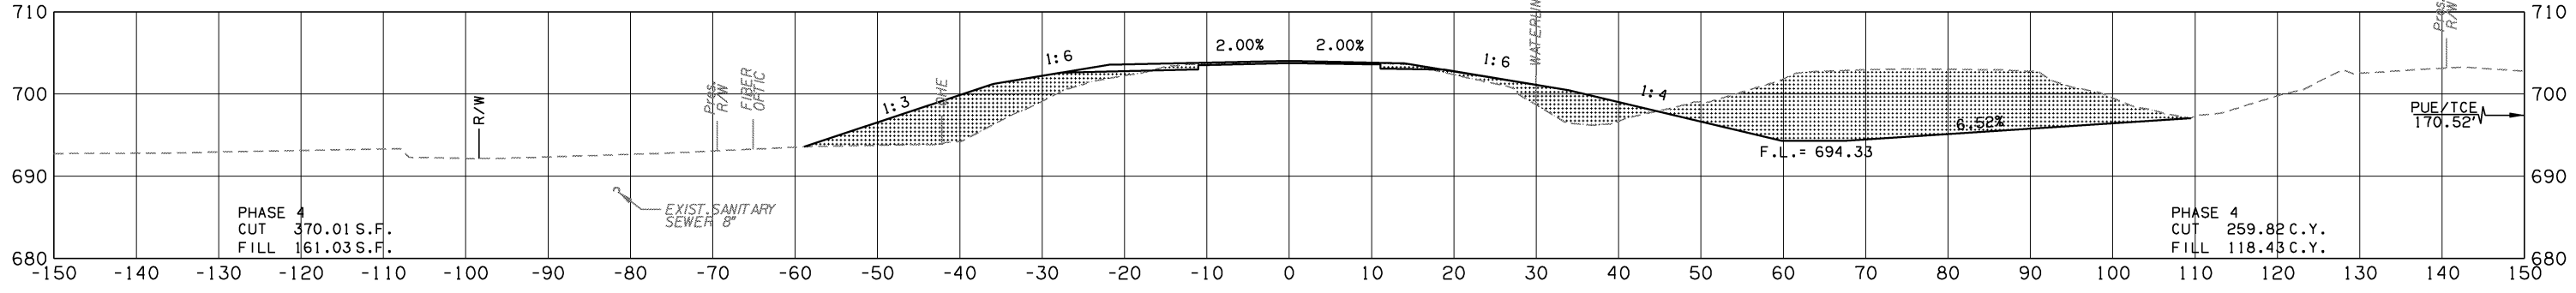

115+20  
BEGIN INCIDENTAL

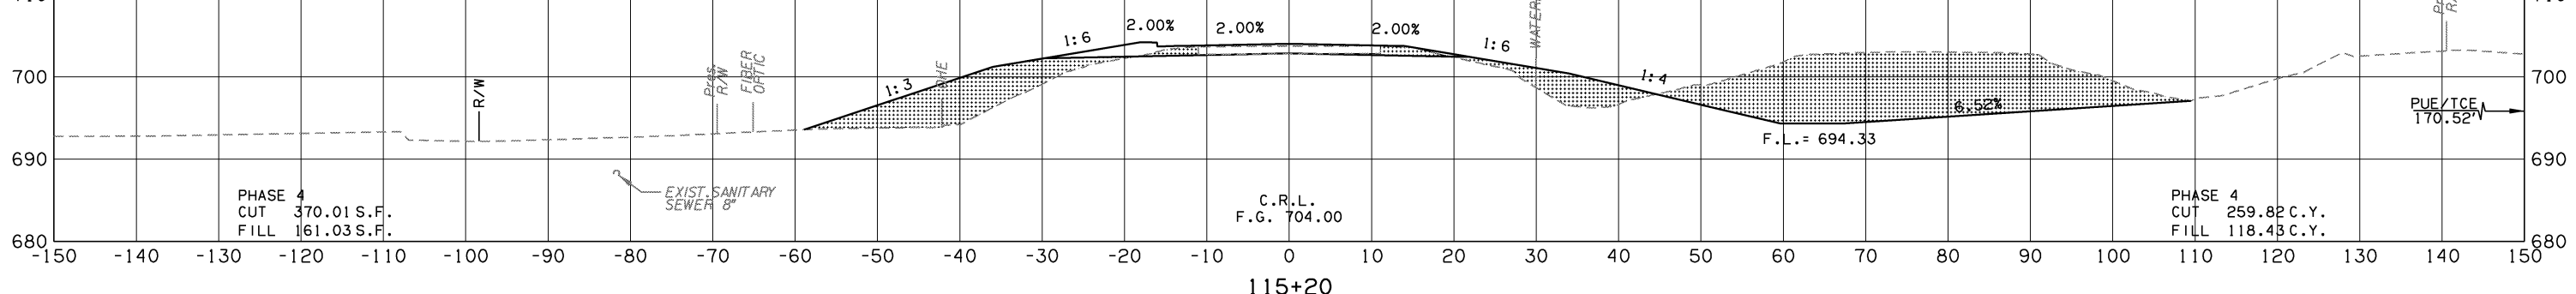

115+20  
END CONSTRUCTION  
145TH E. AVE.

145TH AVE.

STATE JOB NO. 21899(04) SHEET NO. X53