


LEGEND									
—	MAINLINE	▨	PHASE 1A	▩	PHASE 4	▧	PHASE 7	▣	PHASE 10
- - -	EXISTING GROUND	▧	PHASE 2	▩	PHASE 6-1	▨	PHASE 8	▧	PHASE 9
		▨	PHASE 3	▩	PHASE 6-2	▧	PHASE 9		

119+00
END INCIDENTAL

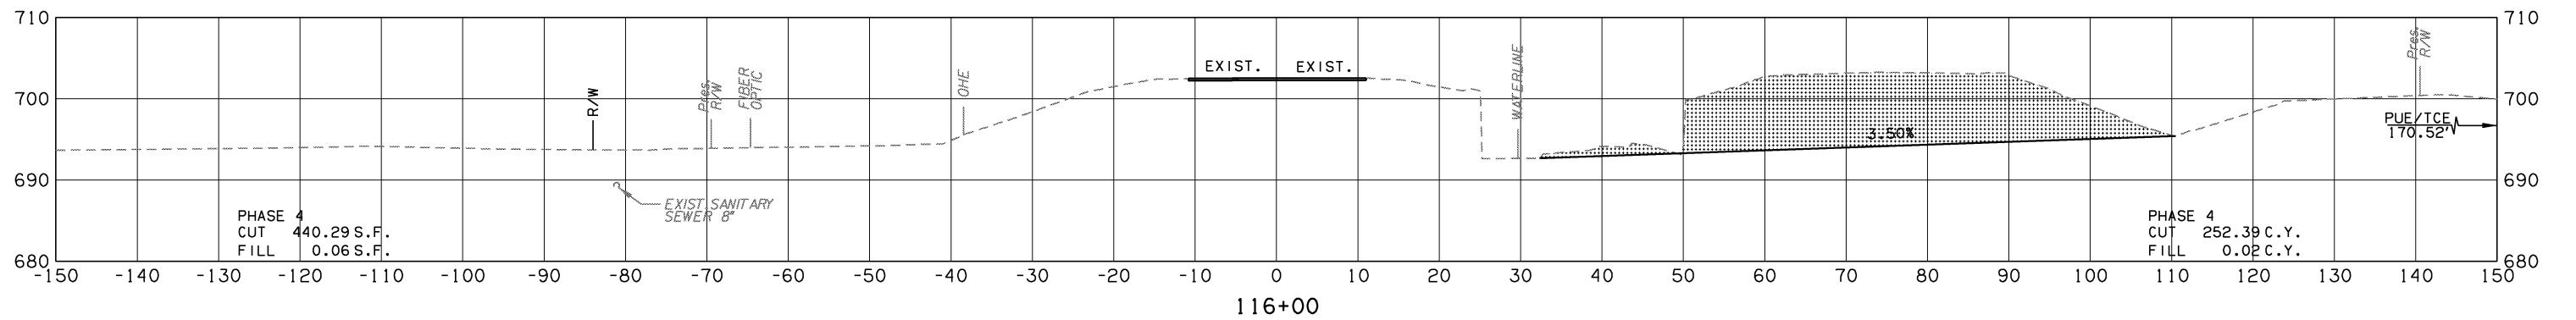

145TH AVE.

STATE JOB NO. 21899(04) SHEET NO. X54