



LEGEND					
—	MAINLINE	[Pattern]	PHASE 1A	[Pattern]	PHASE 4
[Pattern]	PHASE 2	[Pattern]	PHASE 6-1	[Pattern]	PHASE 8
[Pattern]	PHASE 3	[Pattern]	PHASE 6-2	[Pattern]	PHASE 9
[Pattern]	PHASE 7	[Pattern]	PHASE 10		
- - -	EXISTING GROUND				

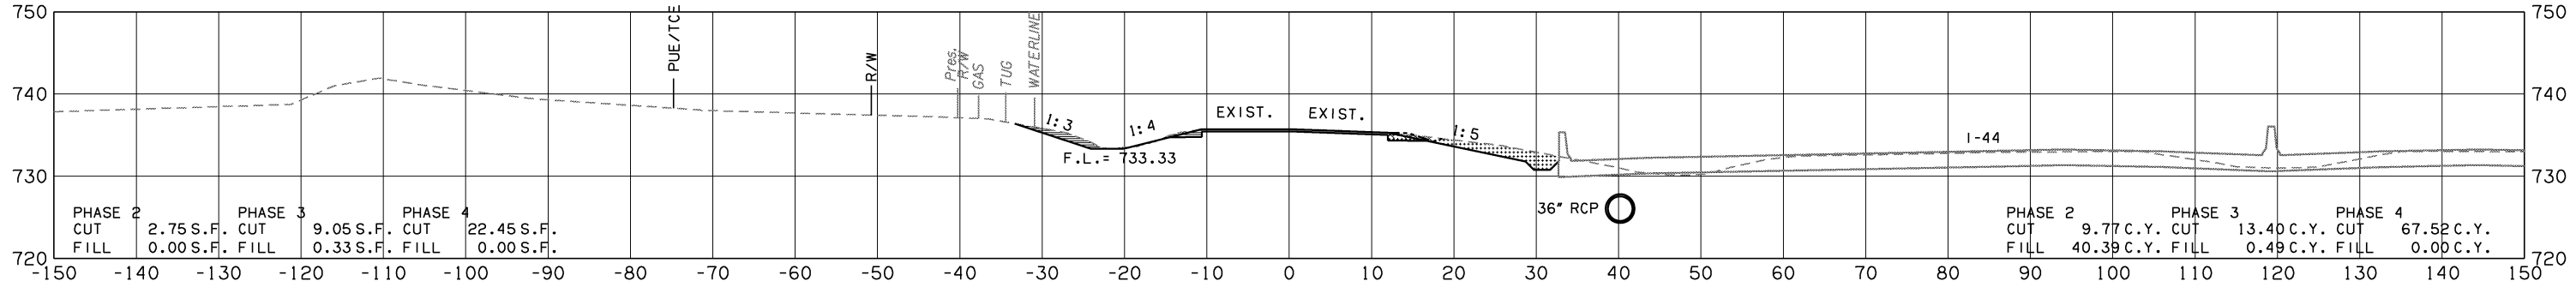

49+00
END INCIDENTAL

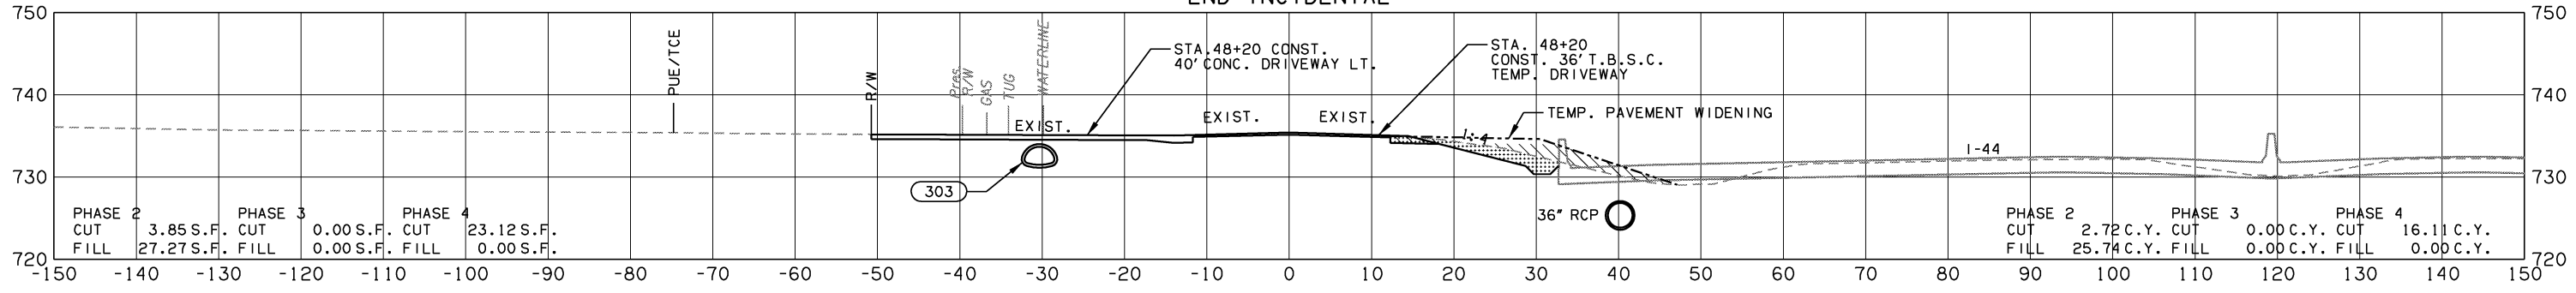

48+20

SKELLY DR.
STATE JOB NO. 21899(04) SHEET NO. X71