


LEGEND					
—	MAINLINE	▨	PHASE 1A	▨	PHASE 4
---	EXISTING GROUND	▨	PHASE 2	▨	PHASE 6-1
		▨	PHASE 3	▨	PHASE 6-2
		▨	PHASE 7	▨	PHASE 8
		▨	PHASE 9	▨	PHASE 10


PHASE 3
CUT 0.00 S.F.
FILL 0.00 S.F.

12+00
END INCIDENTAL


PHASE 3
CUT 49.43 C.Y.
FILL 0.00 C.Y.

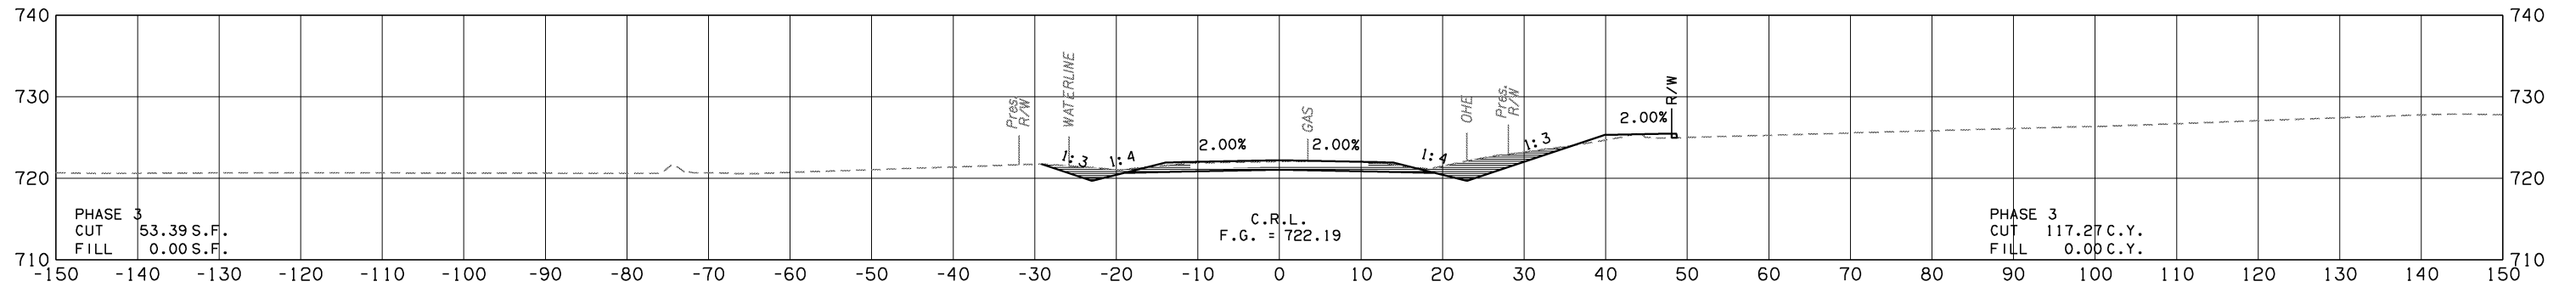

11+50
END CONSTRUCTION
BEGIN INCIDENTAL
153RD. AVE.

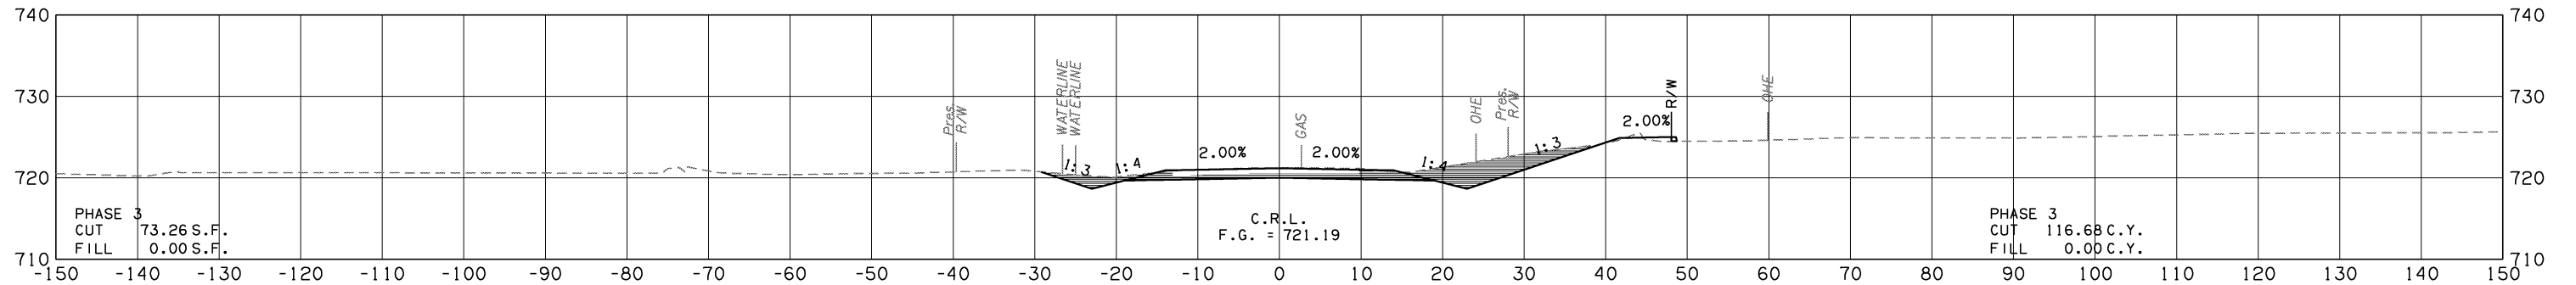

11+00

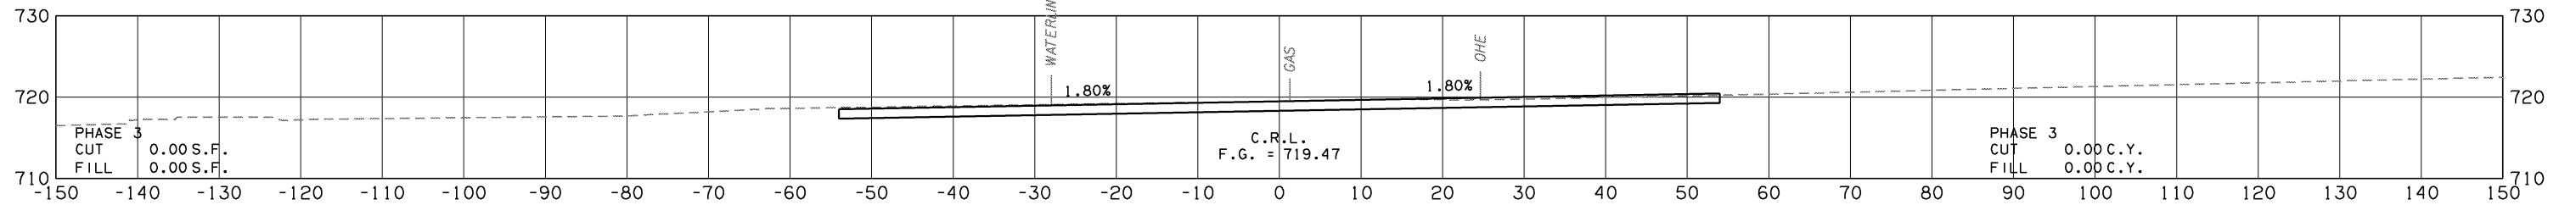

10+14
BEGIN CONSTRUCTION
153RD. AVE.

153RD.

STATE JOB NO. 21899(04) SHEET NO. X72