



X:\Projects\611-ODOT-IDL North & South Bound Lanes\DWG\Sheets\611-BRIDGE_15A\SHEETS\611-SB-BR15A-SS03.dwg, 3/25/2016 8:26:09 AM, DEP

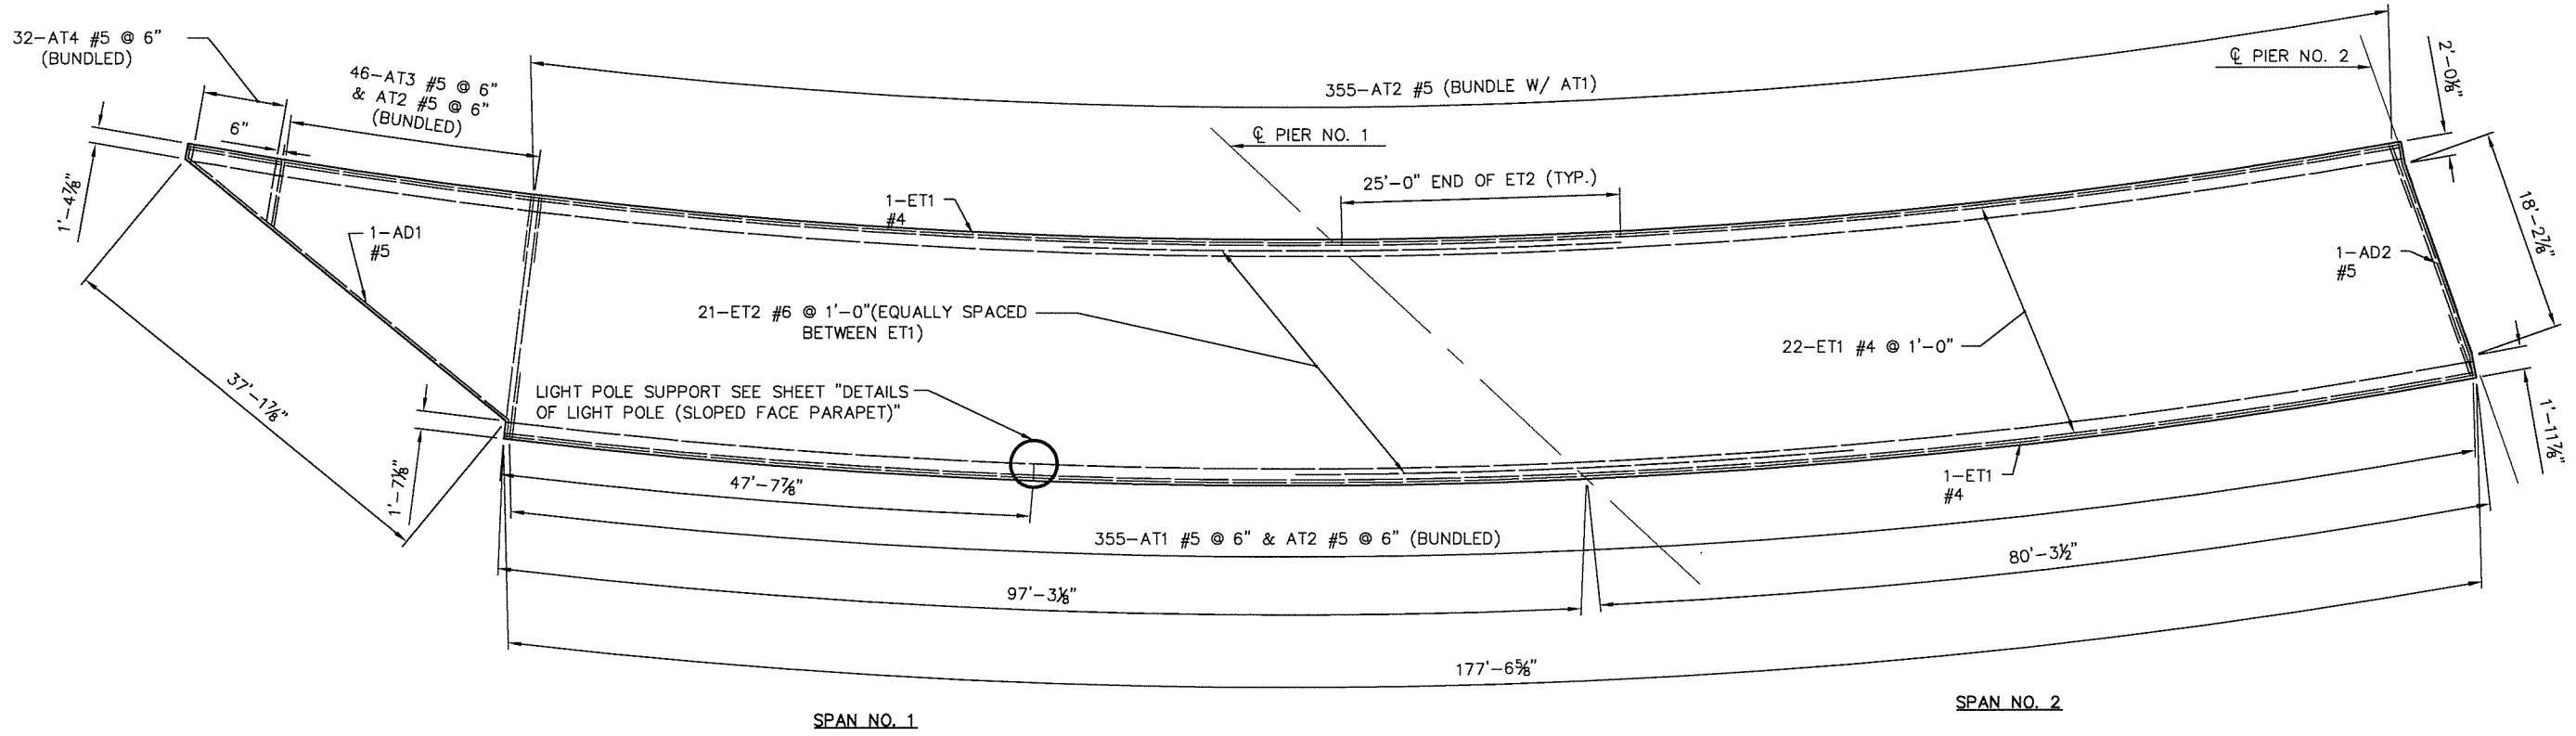

TOP OF DECK SLAB REINFORCING STEEL LAYOUT - SPANS 1 & 2

EP BARS PROJECTING FROM DECK SLAB INTO TRAFFIC RAILS HAVE BEEN OMITTED FOR CLARITY. SEE STD. SFP1-2 FOR PLACEMENT OF EP BARS.

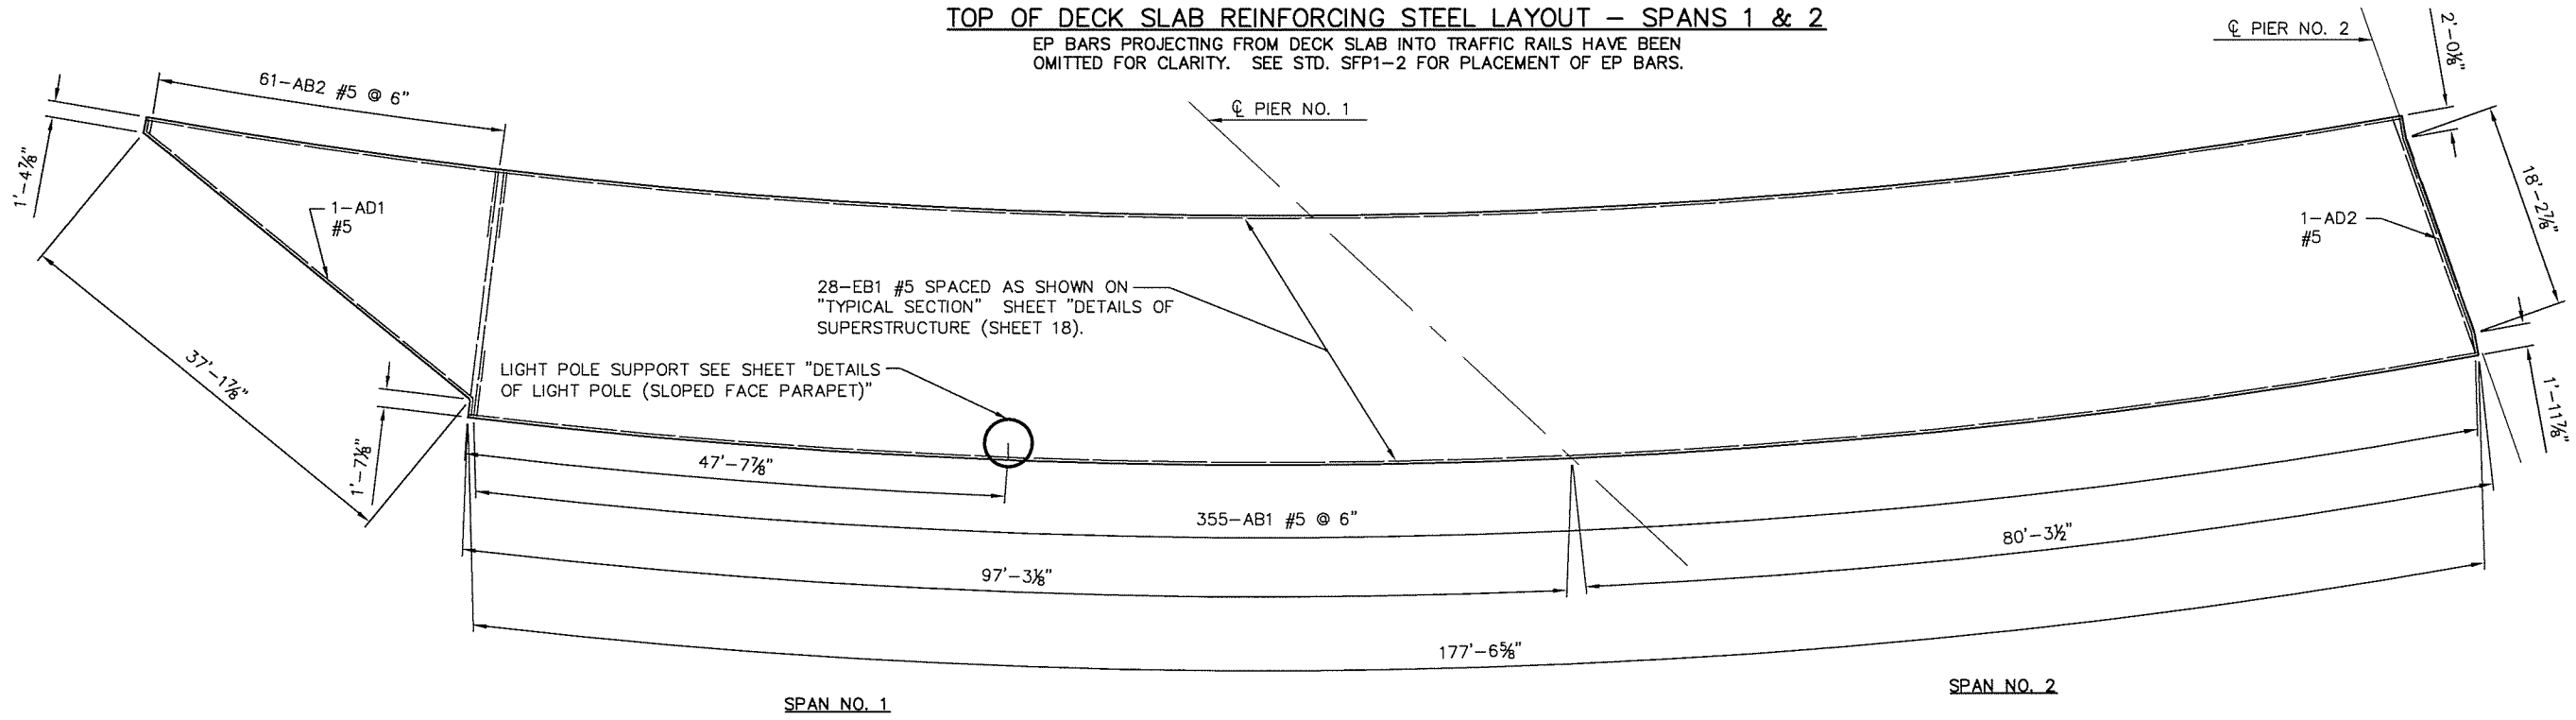

BOTTOM OF DECK SLAB REINFORCING STEEL LAYOUT - SPANS 1 & 2

EP BARS PROJECTING FROM DECK SLAB INTO TRAFFIC RAILS HAVE BEEN OMITTED FOR CLARITY. SEE STD. SFP1-2 FOR PLACEMENT OF EP BARS.

DESIGN	SJN	01/09	BRIDGE A	TULSA COUNTY
DRAWN	SJN	01/09	DETAILS OF SUPERSTRUCTURE (SHEET NO. 3 OF 5)	
CHECKED	SAL	01/09		
APPROVED				
SQUAD	BKD		STATE JOB PIECE NO. 28880(04)	SHEET NO. 20