




DESCRIPTION	REVISIONS	DATE

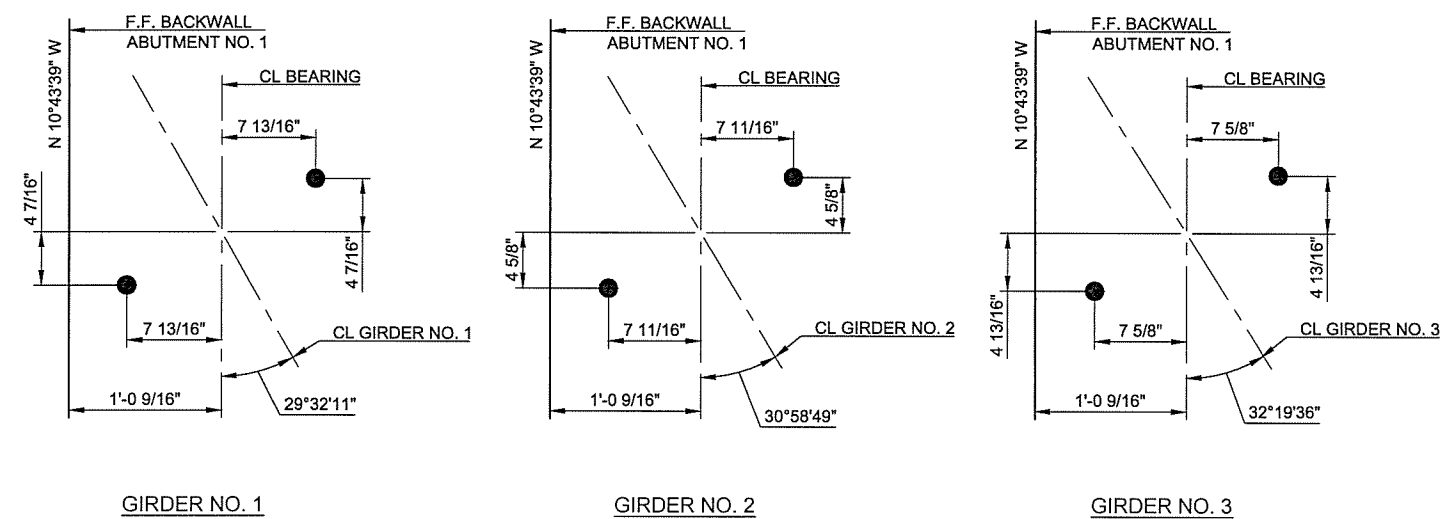


ABUTMENT NO. 1 ANCHOR BOLT SETTING

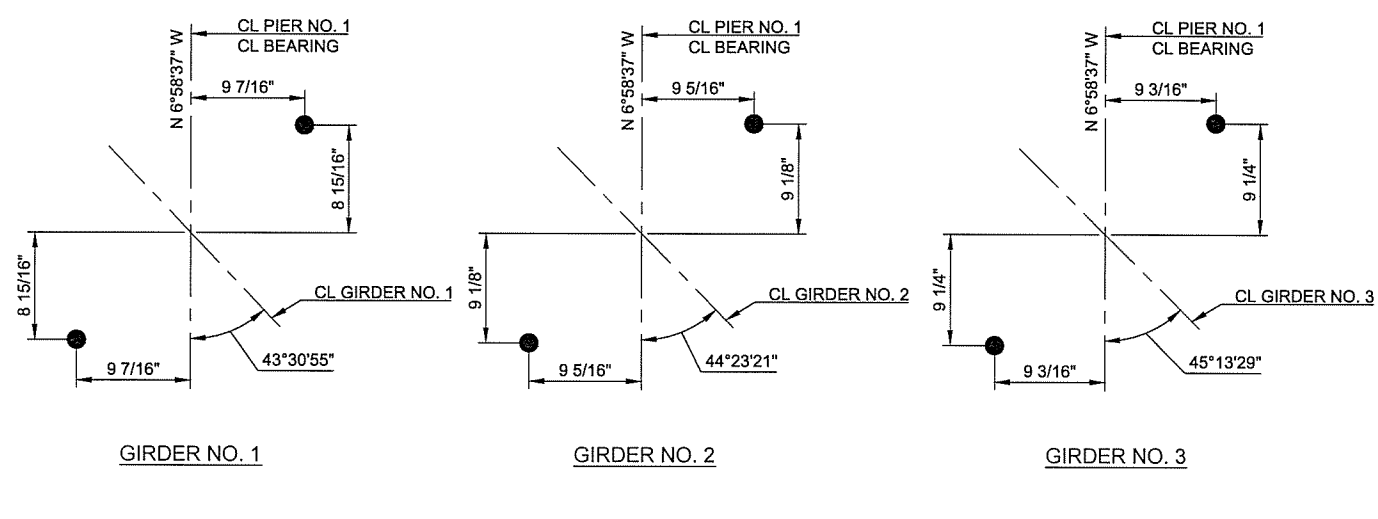

PIER NO. 1 ANCHOR BOLT SETTING

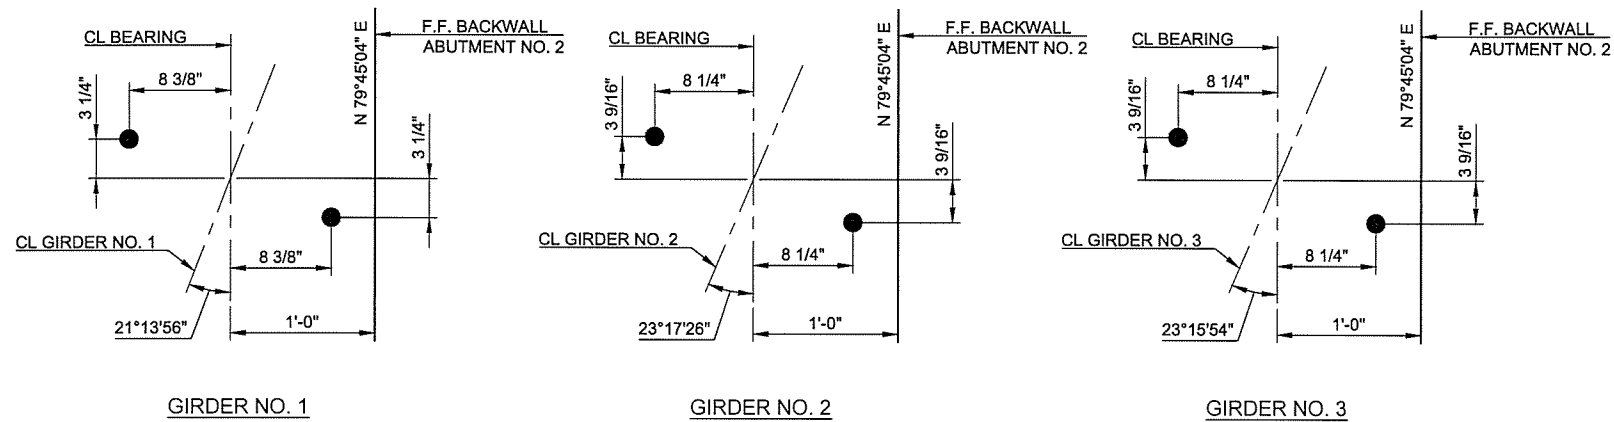

ABUTMENT NO. 2 ANCHOR BOLT SETTING

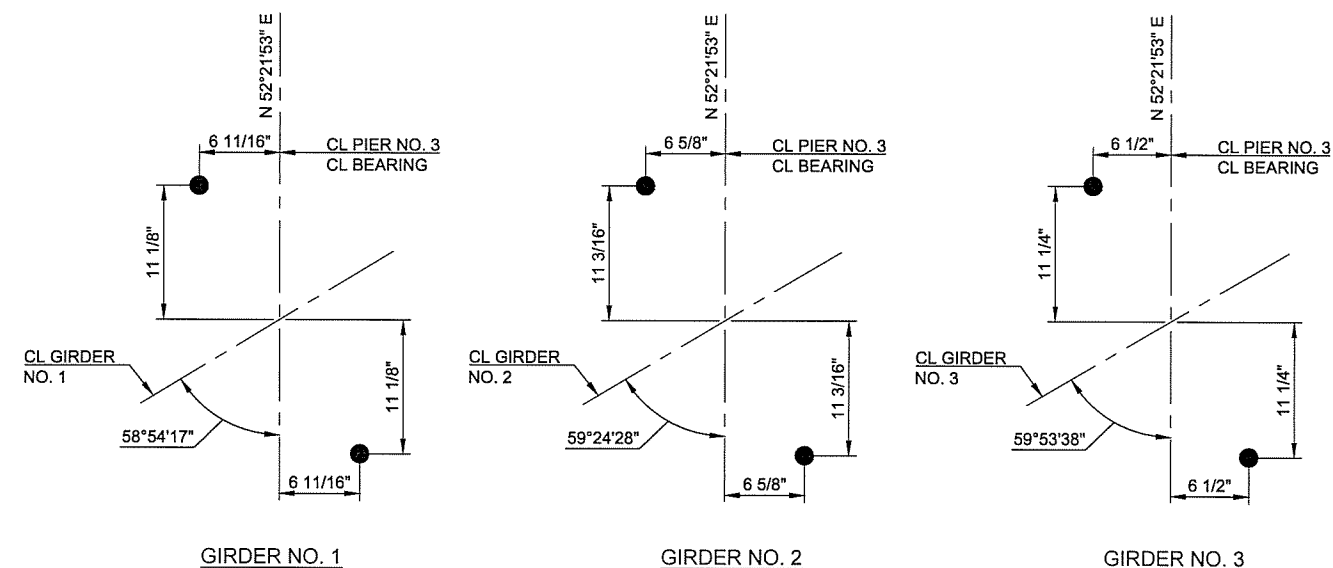

PIER NO. 3 ANCHOR BOLT SETTING

NOTE:
FOR PIER 2 ANCHOR BOLT
SETTING SEE SHEET 16.

DESIGN	JSH	1/14	OKLAHOMA DEPARTMENT OF TRANSPORTATION BRIDGE A TULSA COUNTY
DRAWN	MRM	1/14	
CHECKED	JWB	3/16	
APPROVED			
SQUAD	TT		
STATE JOB NO. 28880(04)			SHEET NO. 27

BEARING DETAILS
(SHEET 2 OF 2)

3/21/2016 11:04:52 AM - M:\TETRA TECH\11395 ODOT\EC 1414\FYASK ORDER 3\CAD\SHSHEETFILES\27 - BEARING DETAILS.2.DWG - MARQUART, MATT