


DESCRIPTION	REVISIONS	DATE

- A SUFFICIENT NUMBER OF TYPE III BARRICADES WITH SIGNS AS SHOWN, SHALL BE USED TO COMPLETELY CLOSE THE US 75 RAMP TO TRAFFIC ONLY.
- SIGN SHALL READ "US 75 RAMP TO US 412 EAST CLOSED. FOLLOW DETOUR" OR AS DIRECTED BY THE ENGINEER.

ROUTE ASSEMBLY

		M4-8E
		M3-1E
		M1-4E(3)
		IM1-1E(3)
A		M5-1(L)
B		M6-3E
C		M5-2(L)
D		M5-2(R)
E		M6-1E(L)
F		M6-2E(R)

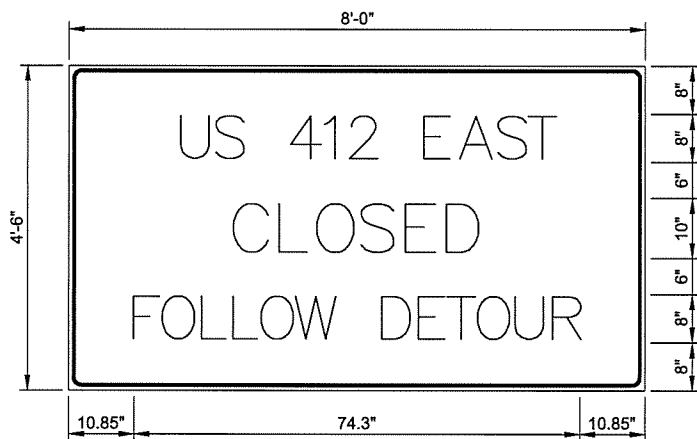


SIGN NUMBER	SPECIAL SIGN
WIDTH X HEIGHT	8'-0" x 4'-6"
BORDER WIDTH	0.63"
CORNER RADIUS	0
MOUNTING	GROUND
BACKGROUND	TYPE: REFLECTIVE COLOR: ORANGE-WHITE
LEGEND/BORDER	TYPE: REFLECTIVE COLOR: BLACK/BLACK

BORDER  
R = 1.5"  
TH = 0.63"  
IN = 0.47"

DIMENSIONS ARE IN INCHES, TENTHS.  
LETTER LOCATIONS ARE PANEL EDGE TO LOWER LEFT CORNER

LETTER POSITIONS (X)											LENGTH	SERIES/SIZE			
U	S		4	1	2		E	A	S	T				60.1	C
17.9	23.7	28.2	36.2	42.6	45.6	50.1	58.1	62.9	68.7	69.5					
C	L	O	S	E	D									41.0	10
27.5	35.1	41.4	48.8	56.1	62.9										
F	O	L	L	O	W		D	E	T	O	U	R		74.3	8
10.8	15.9	22.2	27.4	32.4	38.1	44.2	52.2	58.3	63.1	68.1	74.4	80.7			

US 75 SOUTH TO US 412 EAST RAMP  
DETOUR

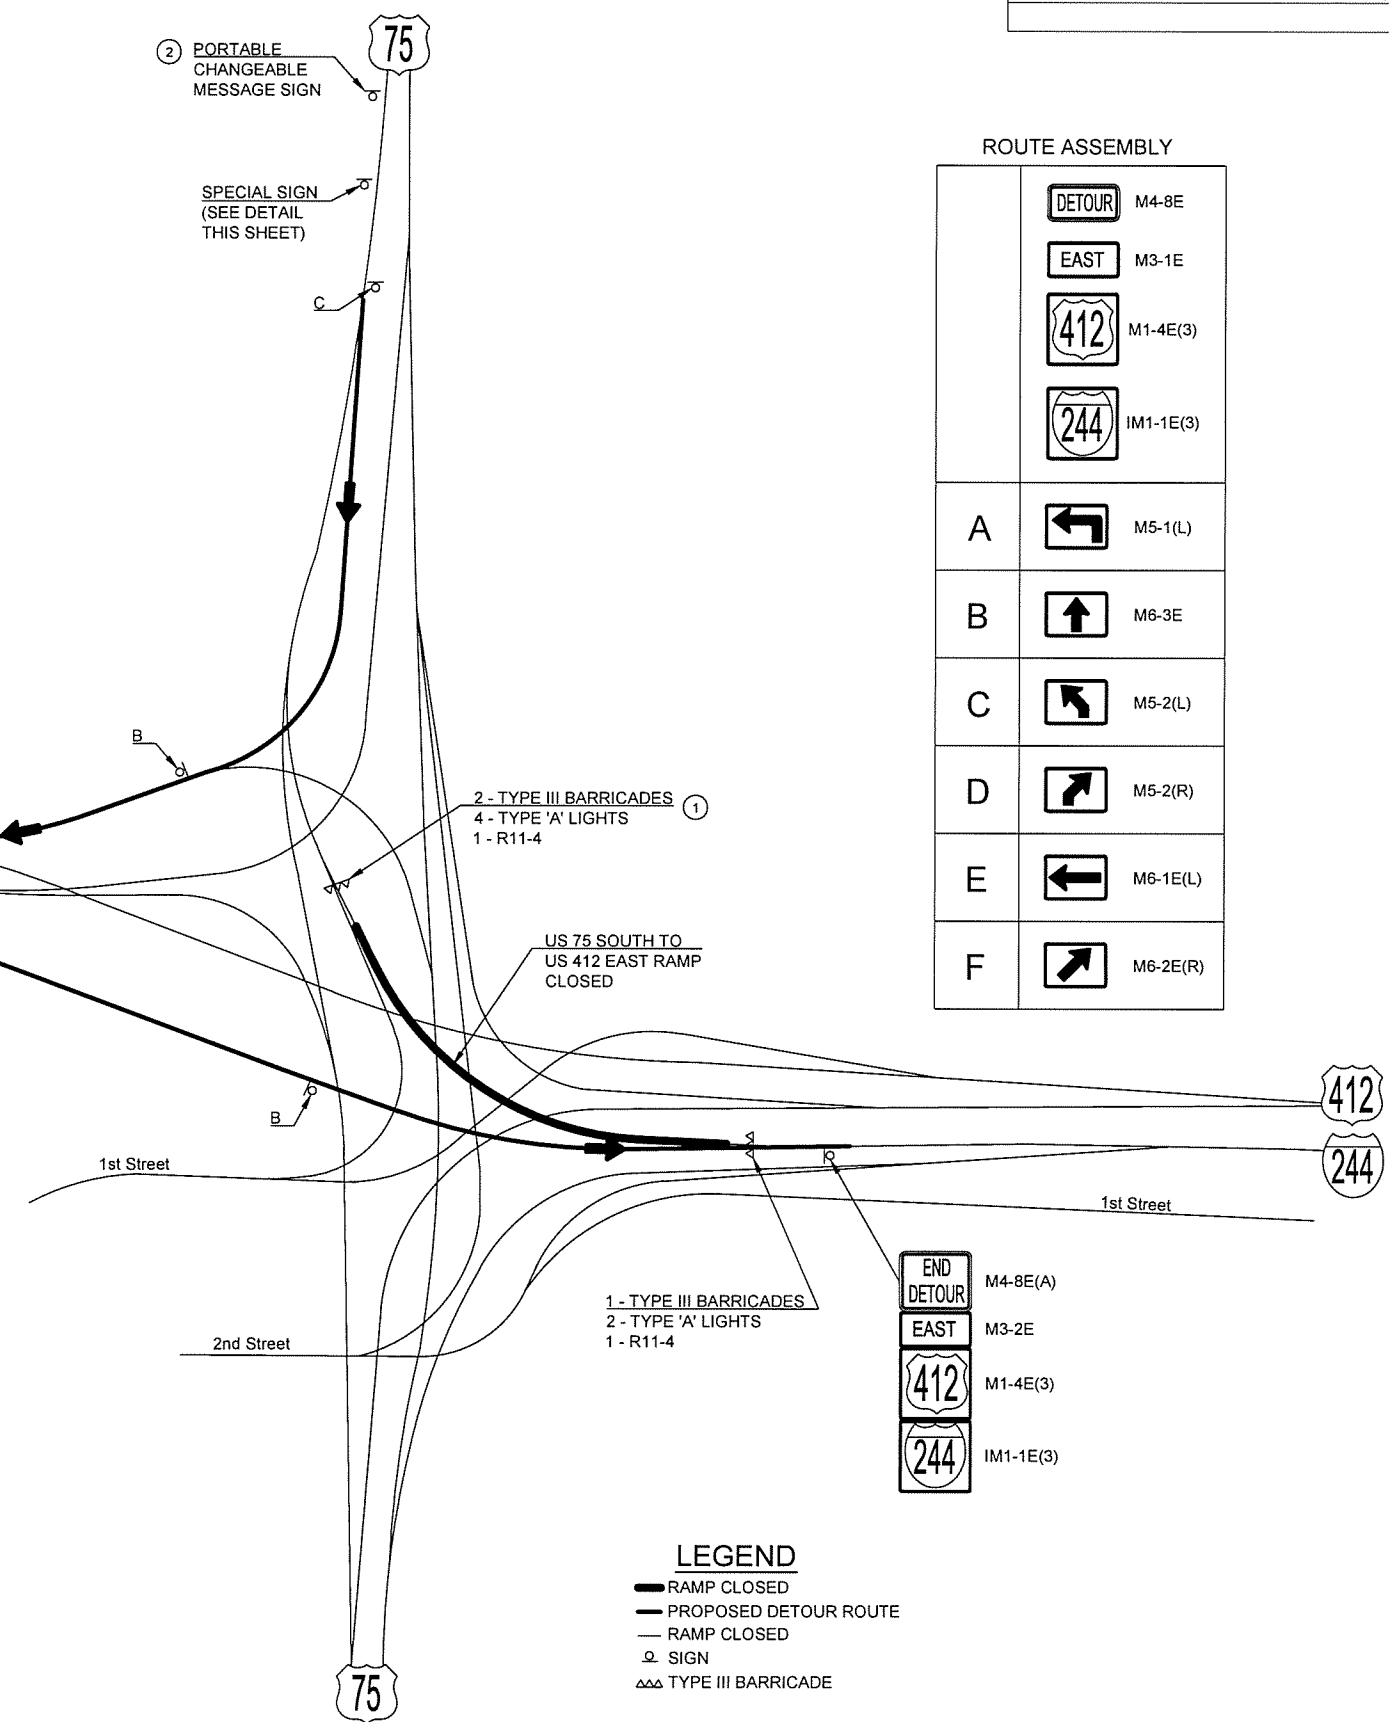

- LEGEND**
- RAMP CLOSED
  - PROPOSED DETOUR ROUTE
  - RAMP CLOSED
  - ⊙ SIGN
  - △△△ TYPE III BARRICADE

DESIGN	MRM	9/15	OKLAHOMA DEPARTMENT OF TRANSPORTATION TULSA COUNTY
DRAWN	MRM	9/15	
CHECKED	JLC	3/16	
APPROVED			
SQUAD	TT		
STATE JOB NO. 28880(04)			TRAFFIC CONTROL (DETOUR 1)
SHEET NO. 30			

3/29/2016 3:10:21 PM - MATETRA TECH\11399\00DOTREC 1414\TASK ORDER 3\CAD\SHSHEETFILES\30-32-TC-DETOUR.DWG - MARQUART, MATT