



DESCRIPTION	REVISIONS	DATE

ROUTE ASSEMBLY

		M4-8E
		M3-3E
		M1-4E(2)
A		M5-1(L)
B		M6-3E
C		M5-2(L)
D		M5-2(R)
E		M6-1E(L)
F		M6-2E(R)
G		M6-2E(L)

LEGEND

- RAMP CLOSED
- PROPOSED DETOUR ROUTE
- RAMP CLOSED
- SIGN
- TYPE III BARRICADE

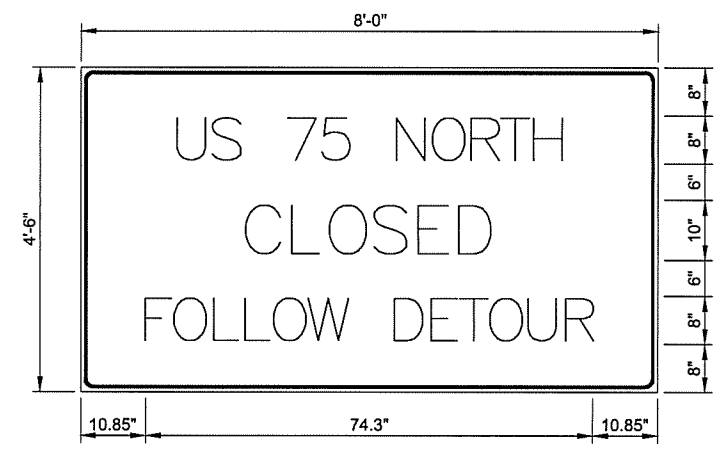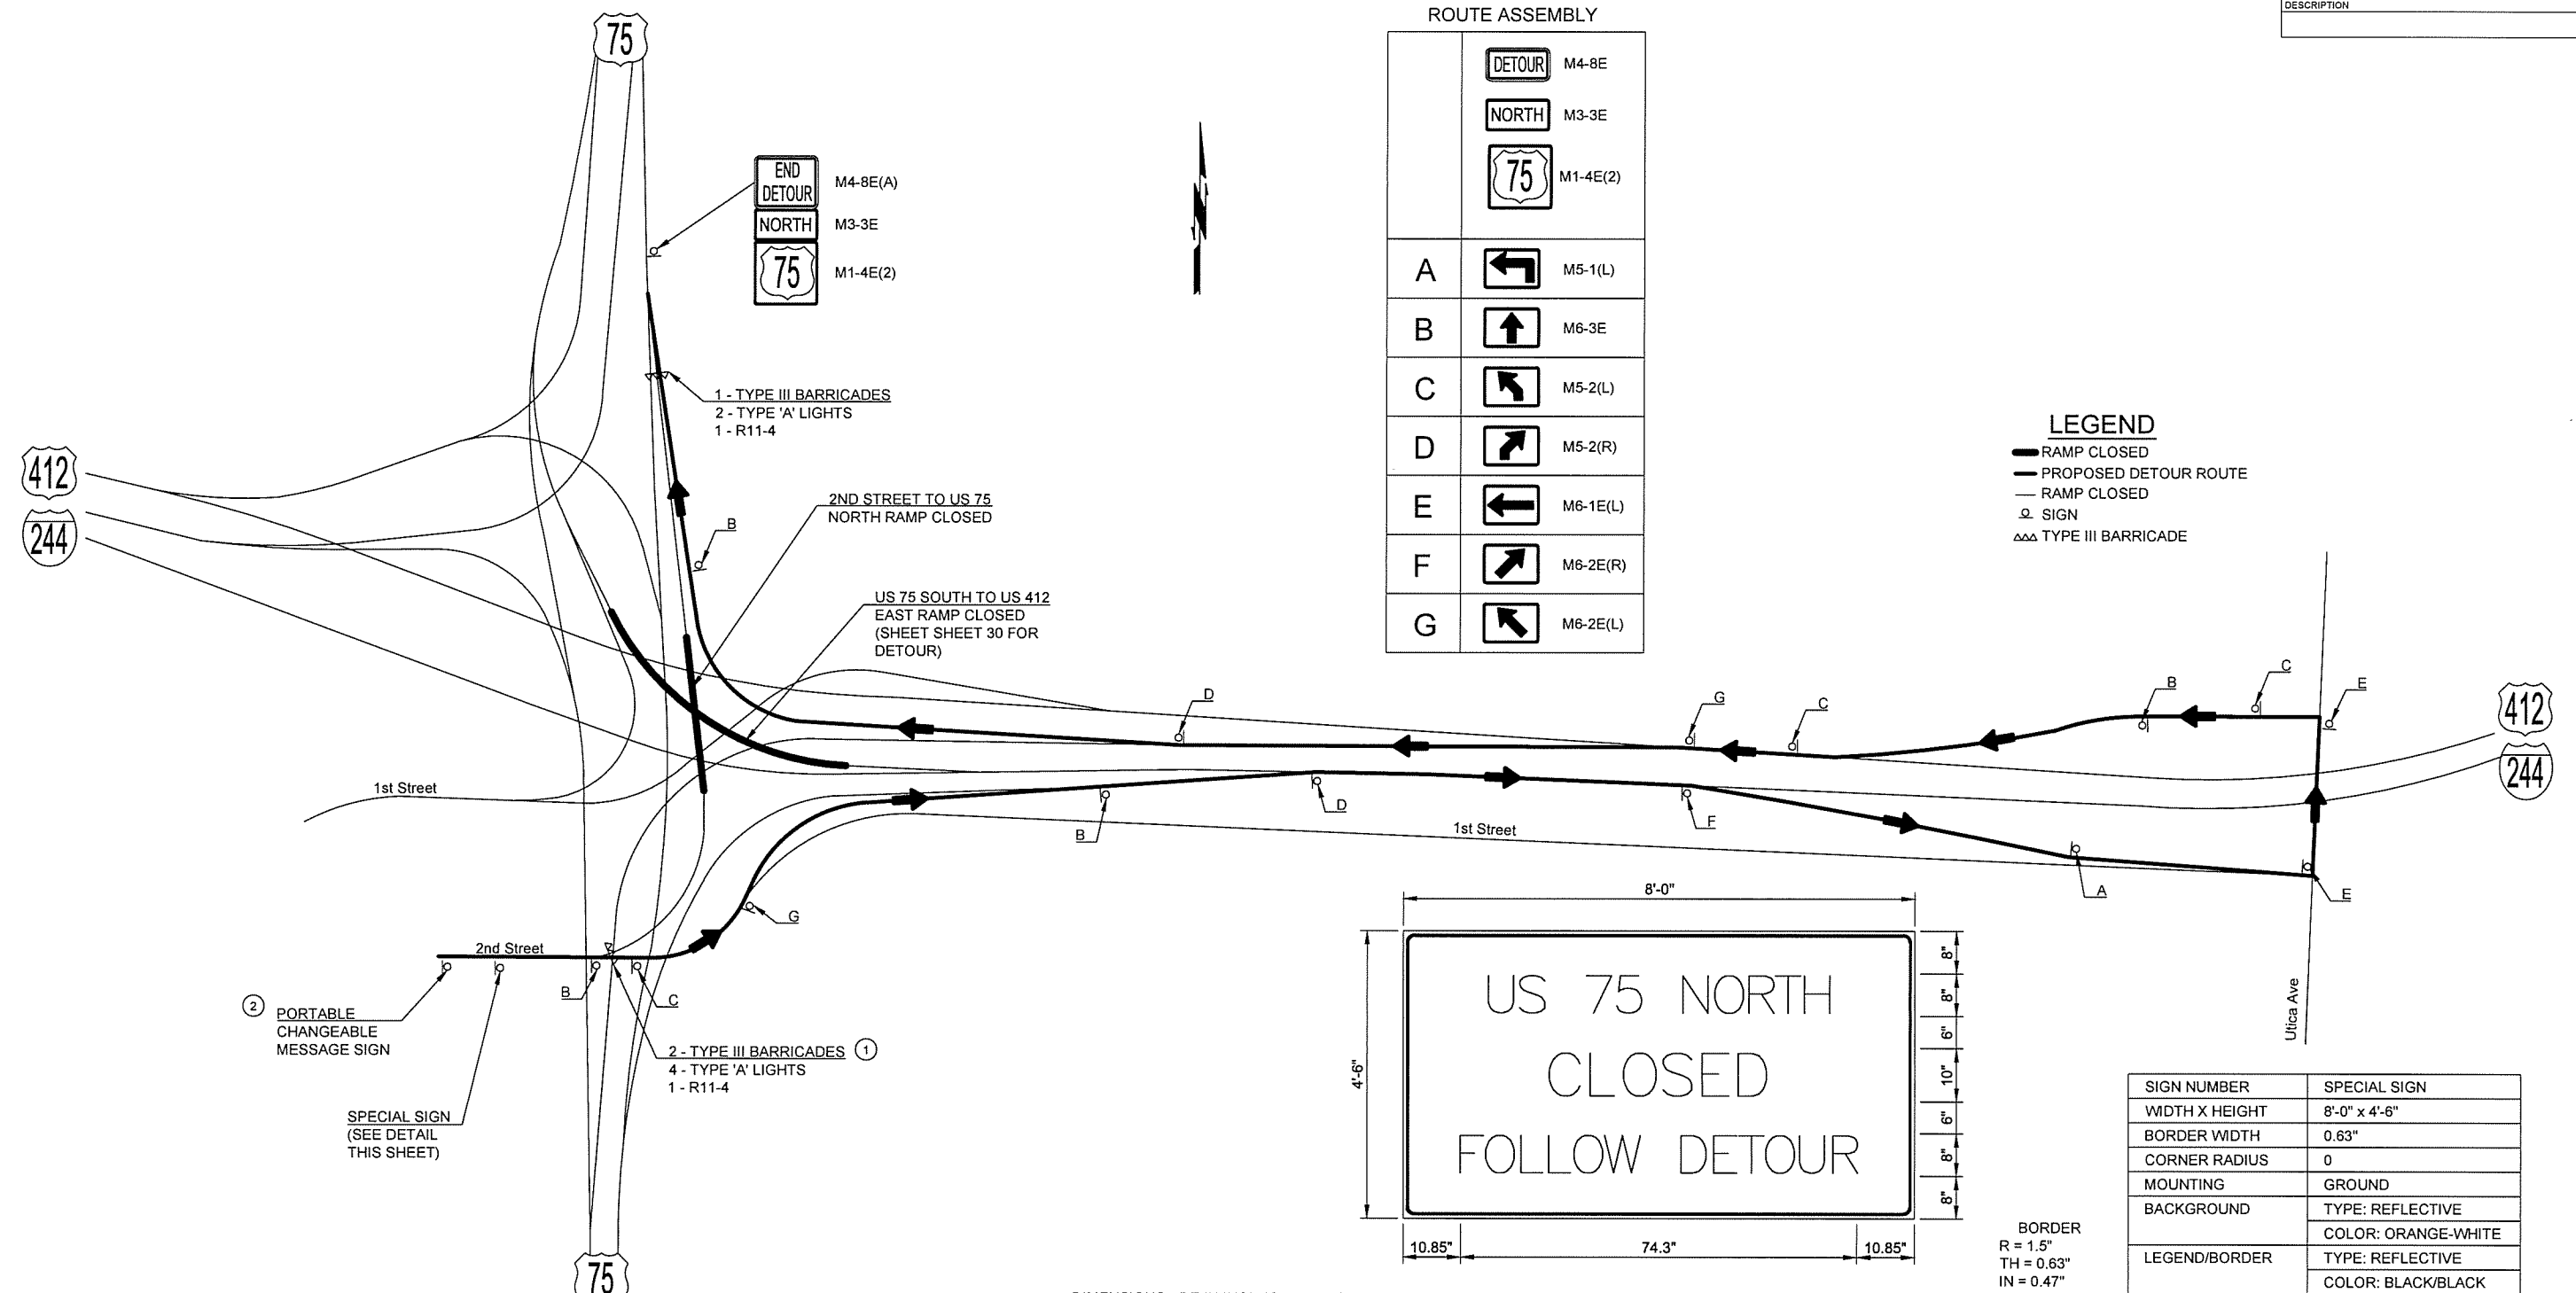

SIGN NUMBER	SPECIAL SIGN
WIDTH X HEIGHT	8'-0" x 4'-6"
BORDER WIDTH	0.63"
CORNER RADIUS	0
MOUNTING	GROUND
BACKGROUND	TYPE: REFLECTIVE COLOR: ORANGE-WHITE
LEGEND/BORDER	TYPE: REFLECTIVE COLOR: BLACK/BLACK

BORDER
R = 1.5"
TH = 0.63"
IN = 0.47"

DIMENSIONS ARE IN INCHES, TENTHS.
LETTER LOCATIONS ARE PANEL EDGE TO LOWER LEFT CORNER

LETTER POSITIONS (X)														LENGTH	SERIES/SIZE			
U	S		7	5		N	O	R	T	H						C		
16.1	22	26.4	34.4	40.1	44.6	52.6	58.7	65.0	70.2	75.4						63.8	8	
C	L	O	S	E	D												C	
27.5	35.1	41.4	48.8	56.1	62.9												41.0	10
F	O	L	L	O	W		D	E	T	O	U	R					C	
10.8	15.9	22.2	27.4	32.4	38.1	44.2	52.2	58.3	63.1	68.1	74.4	80.7					74.3	8

- 1 A SUFFICIENT NUMBER OF TYPE III BARRICADES WITH SIGNS AS SHOWN, SHALL BE USED TO COMPLETELY CLOSE 2ND STREET TO US 75 NORTH RAMP TO TRAFFIC ONLY.
- 2 SIGN SHALL READ "2ND STREET TO US 75 NORTH RAMP CLOSED. FOLLOW DETOUR" OR AS DIRECTED BY THE ENGINEER.

**2ND STREET TO US 75 NORTH RAMP
DETOUR**

DESIGN	MRM	9/15	OKLAHOMA DEPARTMENT OF TRANSPORTATION TULSA COUNTY
DRAWN	MRM	9/15	
CHECKED	JLC	3/16	
APPROVED			
SQUAD	TT		
STATE JOB NO. 28880(04)			TRAFFIC CONTROL (DETOUR 3) SHEET NO. 32

3/29/2016 3:13:20 PM - MATETRA TECH\1399 ODOT\EC 1414\TASK ORDER 3\CAD\SHSHEETFILES\30-32-TC-DETOUR.DWG - MARQUART, MATT