


TRAFFIC CONTROL SUMMARY

DESCRIPTION	857(A)	857(F)	871(B)	877(B)	877(C)	880(A)	880(B)	880(B)	880(B)	880(C)	880(C)	880(E)	880(F)
	CONSTRUCTION TRAFF. STR. (PAINT) (4" WIDE) LF	PAVEMENT MRKNG. REMOVAL (TRAF. STRP) LF	(SP) CONST. ZONE IMPACT ATTENUATOR SD	DELIVER PORTABLE LONGITUDINAL BARRIER LF	RELOCATE PORTABLE LONGITUDINAL BARRIER LF	ARROW DISPLAY (TYPE C) SD	CONSTRUCTION SIGNS 0 TO 6.25 SF SD	CONSTRUCTION SIGNS 6.26 SF TO 15.99 SF SD	CONSTRUCTION SIGNS 16.0 SF TO 32.99 SF SD	CONSTRUCTION BARRICADES (TYPE III) SD	WING BARRICADES SD	WARNING LIGHTS (TYPE A) SD	DRUMS SD
2ND STREET RAMP AND BRIDGE CLOSURE			0	38		0	4,140	1,620	990	3,960	0	180	3,960
SB US-75 ENTRANCE RAMP SHIFT	1,182	1,182	15	622		0	165	75	240	435	30	120	435
SB US-75 INSIDE SHOULDER CLOSURE	3,190	3,190	45	243	529	0	495	180	810	1,215	90	450	1,215
NB US-75 INSIDE LANE CLOSURE	1,061	1,061	45		650	45	720	495	990	945	90	450	945
NB US-75 OUTSIDE SHOULDER CLOSURE	0	0	45		813	0	720	270	900	450	90	450	450
NB US-75 PARTIAL EXT RAMP CLOSURE	571	571	15	521		0	240	120	270	165	30	150	165
AS DIRECTED BY THE ENGINEER	1,501	1,501		356	498								
TOTAL	7,505	7,505	165	1,780	2,490	45	6,480	2,760	4,200	7,170	330	1,800	7,170

STRIPING SUMMARY

STATION TO STATION	855(A)	855(A)	855(A)
	TRAFFIC STRIPE (PLASTIC) (4" WIDE)	TRAFFIC STRIPE (PLASTIC) (4" WIDE)	TRAFFIC STRIPE (PLASTIC) (8" WIDE)
	SOLID WHITE LF	SOLID YELLOW LF	SOLID WHITE LF
2ND STREET RAMPS TO EB I-244 AND NB US-75			
223+29.27		227+00.00	597
517+43.96		521+20.00	364
			214
			138
			98
SUB-TOTAL	961	655	236
TOTAL	1,616		236

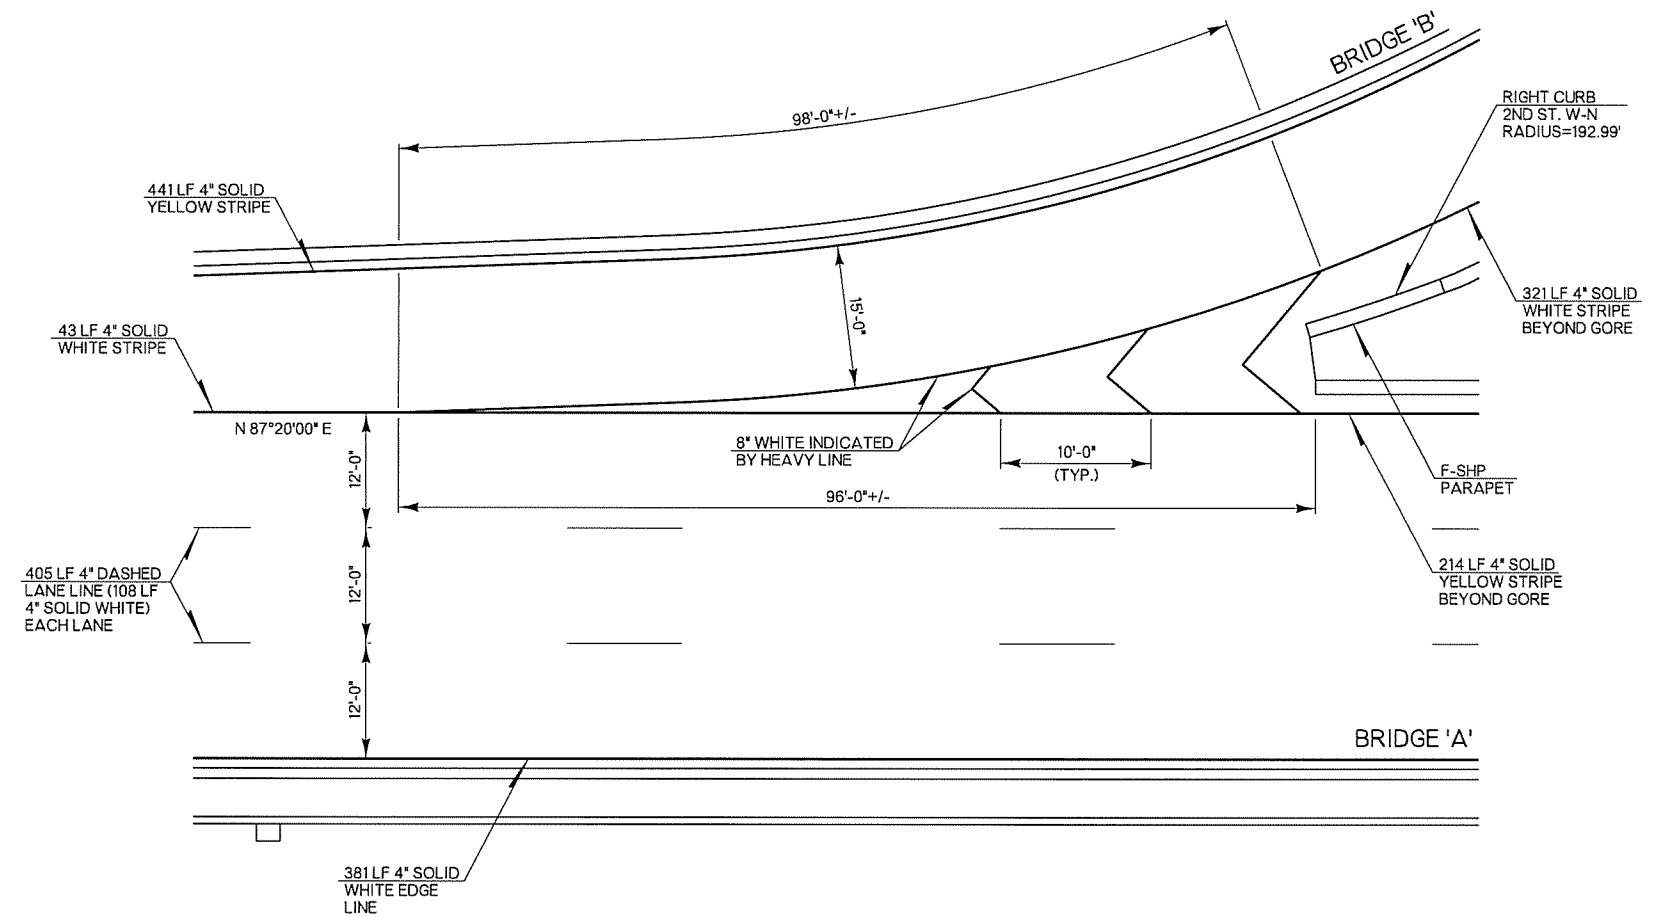

GORE AREA STRIPING DETAIL
SCALE: 1"=20'

N:\11399200-11399-13001-05\CAD\SheetFiles\JP 28865 (04) -10-RD-Traffic Summary 1.dgn 6/6/2016

DESIGN		<p align="center">OKLAHOMA DEPARTMENT OF TRANSPORTATION</p> <p align="center">TRAFFIC SUMMARIES</p> <p>STATE JOB NO. <u>28865(04)</u> SHEET NO. <u>10</u></p> <p align="right">TULSA CO. 2ND STREET</p>
DRAWN		
CHECKED		
APPROVED		
CREW		