




DESCRIPTION	REVISIONS	DATE

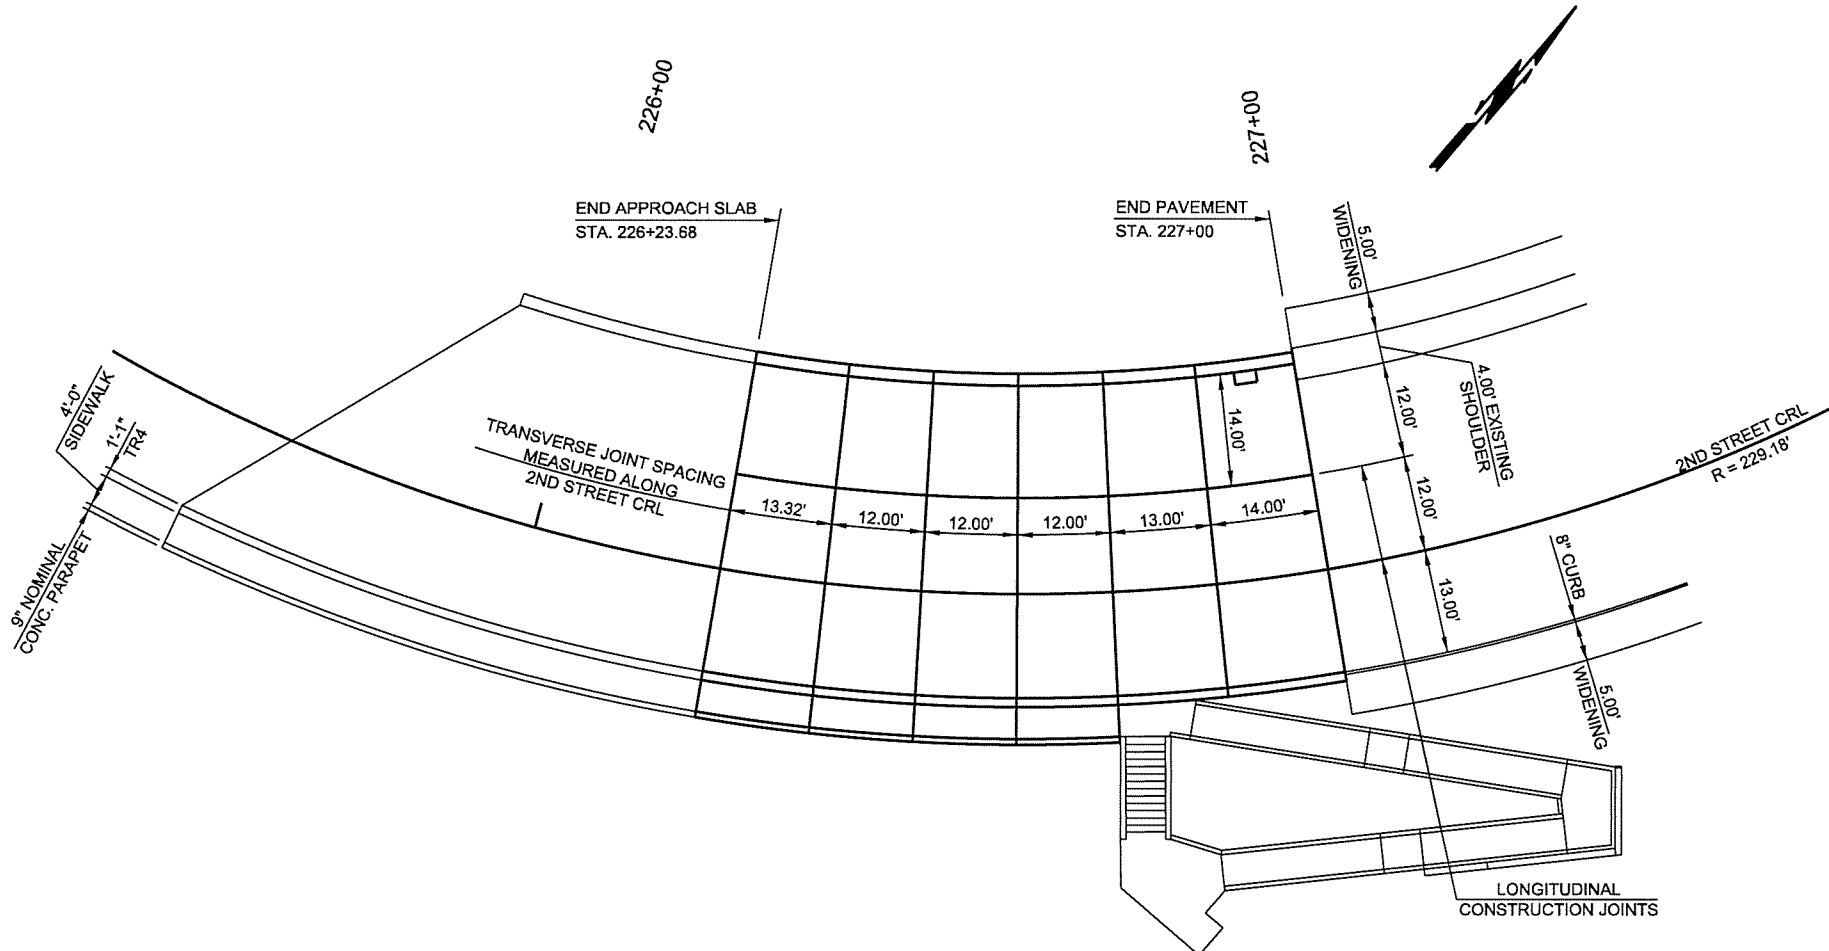


2ND STREET PAVEMENT JOINT LAYOUT

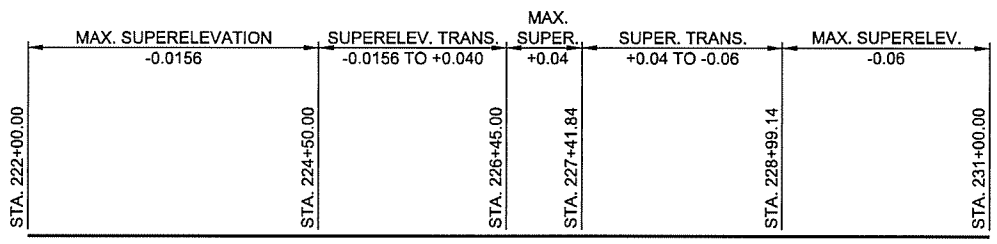

2ND STREET SUPERELEVATION

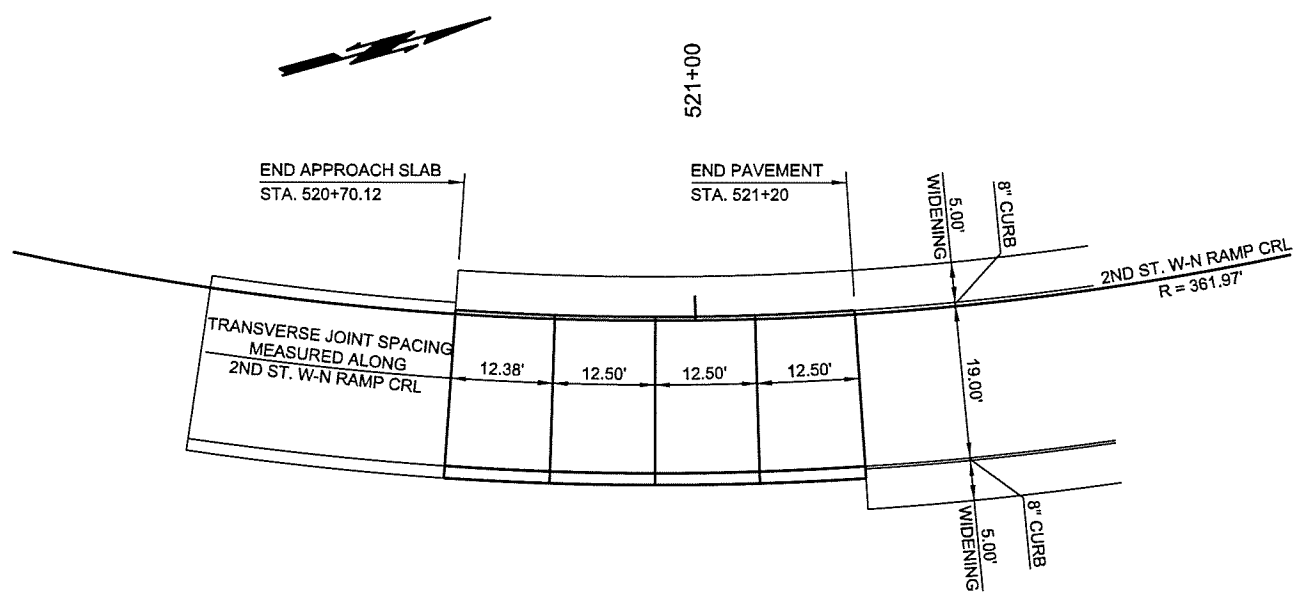

2ND STREET W-N RAMP PAVEMENT JOINT LAYOUT

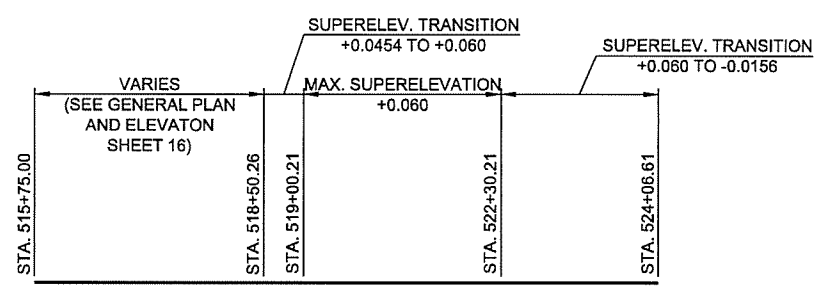

2ND STREET W-N RAMP SUPERELEVATION

N:\11399\200-11399-13001-05\CAD\SheetFiles\JP 28865 ( 04) -15-RD-Joint.Layout.dgn 6/6/2016

DESIGN			JSH	2-16	<b>OKLAHOMA DEPARTMENT OF TRANSPORTATION</b> PAVEMENT JOINT LAYOUT AND SUPERELEVATION DETAILS STATE JOB NO. 28865(04) SHEET NO. 15 TULSA CO. 2ND STREET
DRAWN			MRM	2-16	
CHECKED			LWN	3-16	
APPROVED					
SQUAD			TT		