


DESCRIPTION	REVISIONS	DATE

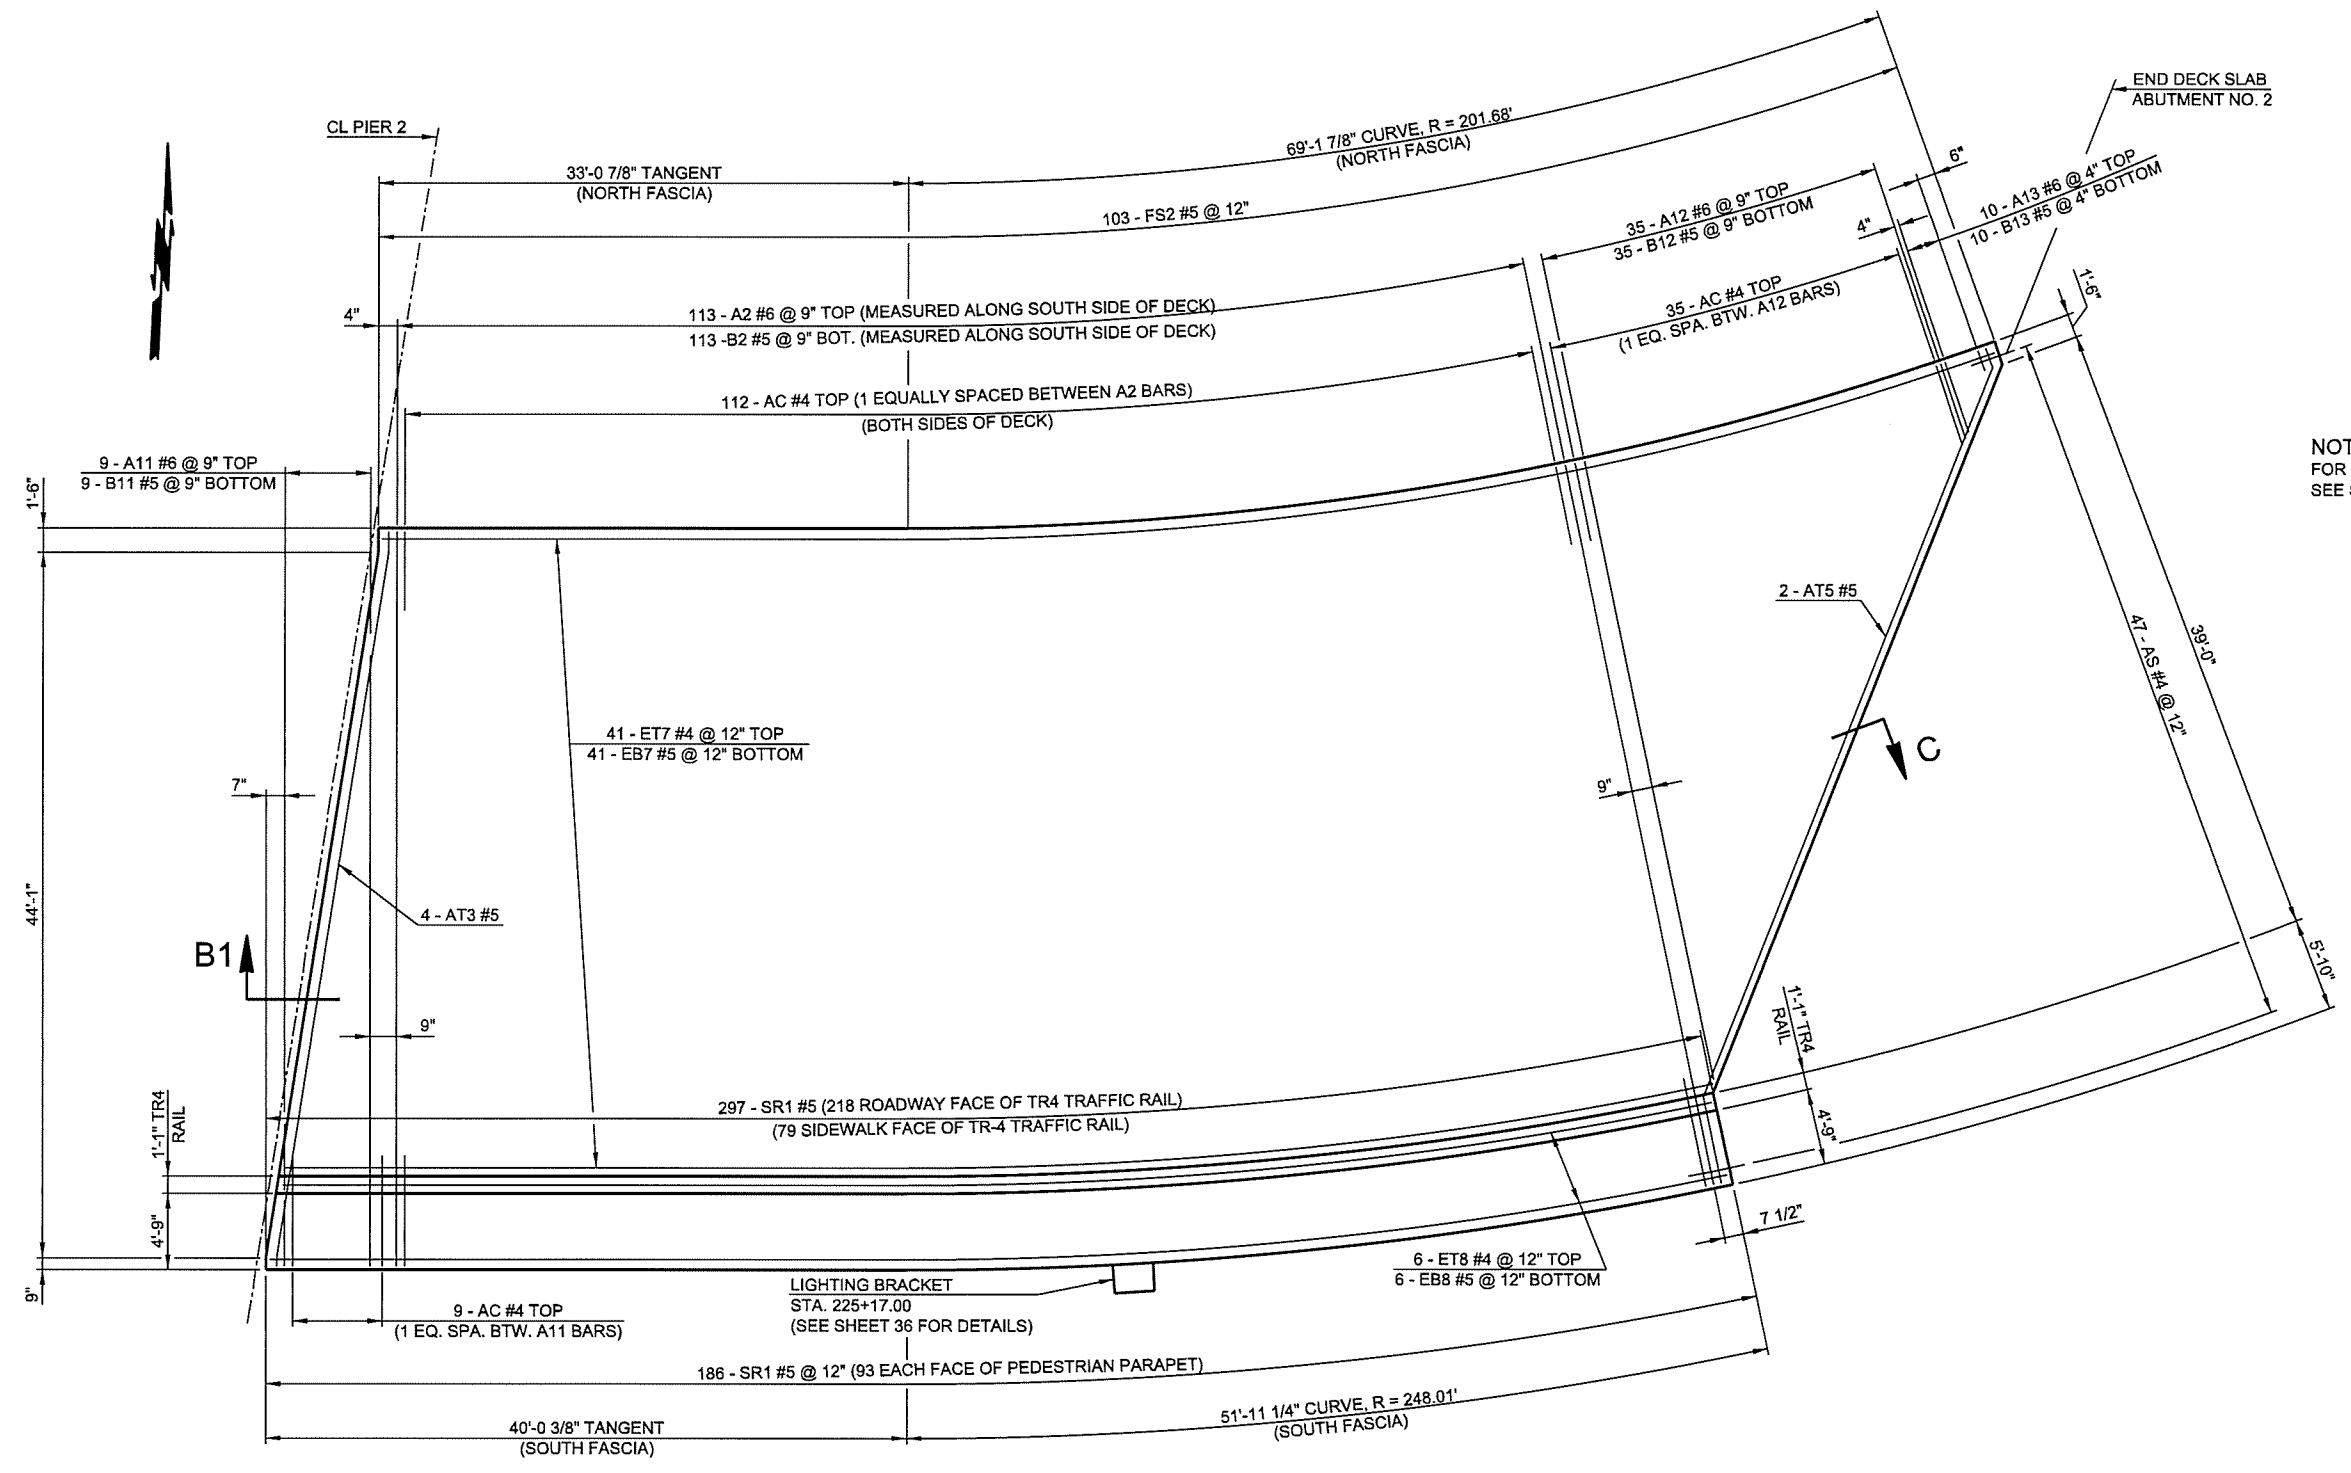

NOTE:
FOR SECTIONS B1 AND C.
SEE SHEET 33

SLAB REINFORCING PLAN - SPAN 3

N:\11399\200-11399-13001-05\CAD\SheetFiles\JP 28865 (04) -32-BR.A-Deck.Reinf.3.dgn
6/7/2016

2ND STREET OVER I-444 - BRIDGE 'A'

DESIGN	JSH	2-16
DRAWN	MRM	2-16
CHECKED	LWN	3-16
APPROVED	-	-
SQUAD	TT	-

OKLAHOMA DEPARTMENT OF TRANSPORTATION

DECK SLAB REINFORCING DETAILS
SHEET 3 OF 4

STATE JOB NO. 28865(04) SHEET NO. 32
TULSA CO. 2ND STREET