


**APPROACH SLAB NO. 2**  
TOP REINFORCING  
MAT DETAIL

NOTE:  
FOR ADDITIONAL DETAIL OF  
APPROACH SLAB AT ABUTMENT SEE  
LONGITUDINAL SECTION AND DECK  
REINFORCING DETAILS.

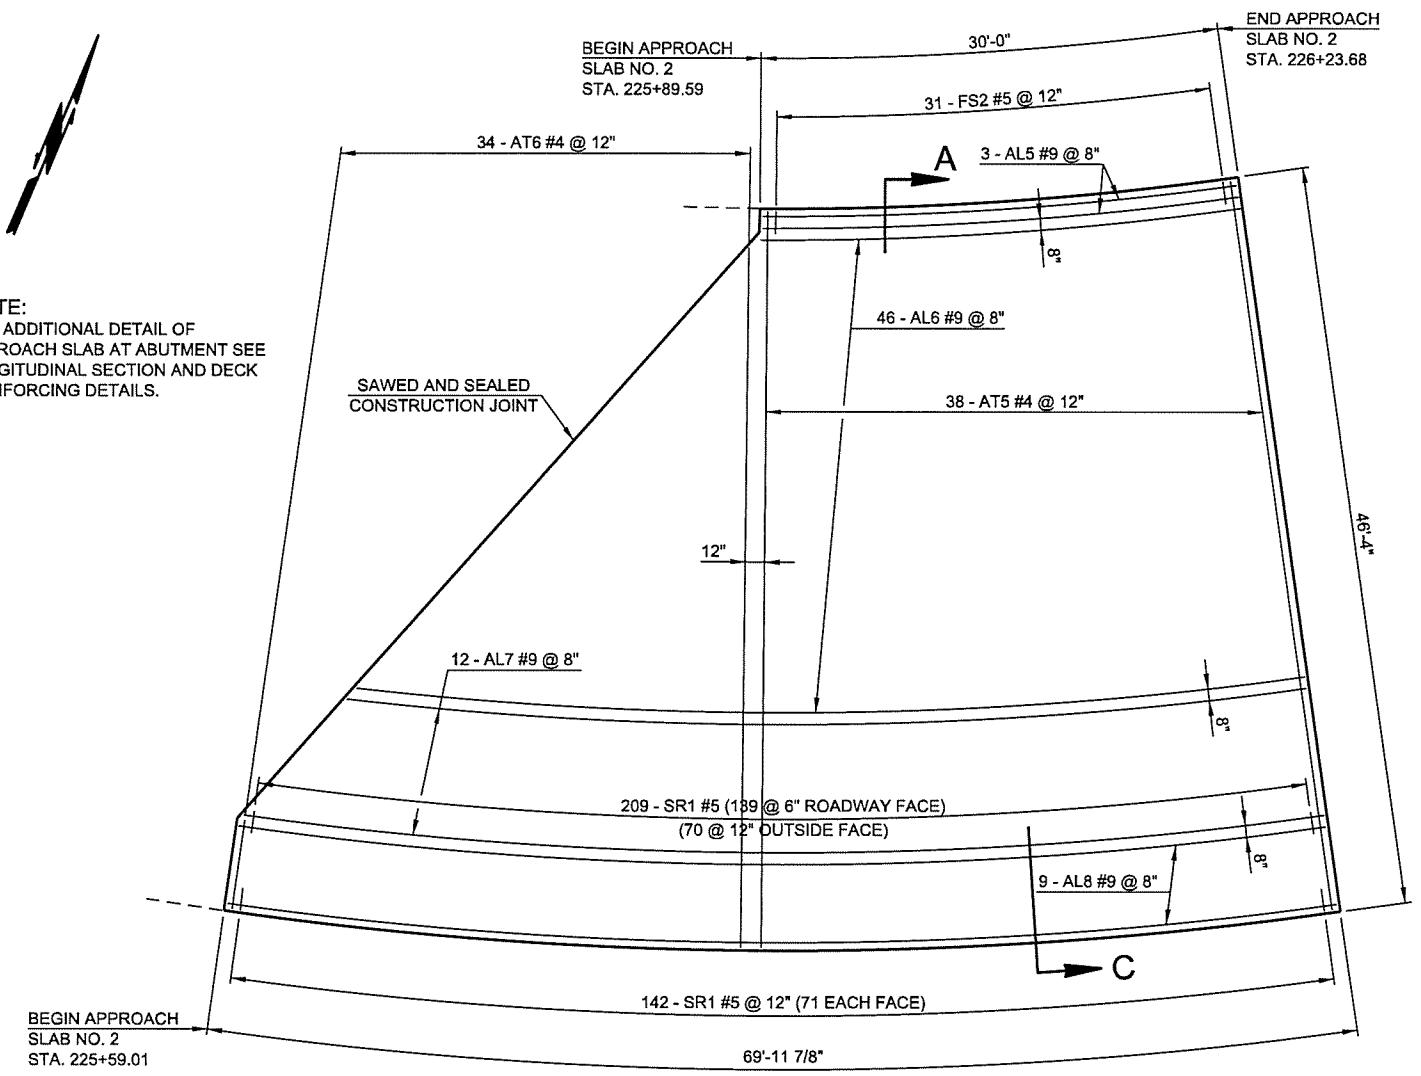

**APPROACH SLAB NO. 2**  
BOTTOM REINFORCING  
MAT DETAIL

NOTE:  
FOR SECTION A, B AND C SEE  
SHEET 61

N:\11389\200-11399-13001-05\CAD\SheetFiles\JP 28865 (04) -50-BR-A-App.Slab.2.1.dgn 6/7/2016

2ND STREET OVER I-444 - BRIDGE 'A'

DESIGN	JSH	3-16
DRAWN	MRM	3-16
CHECKED	JWB	3-16
APPROVED		
SQUAD	TT	

OKLAHOMA DEPARTMENT OF TRANSPORTATION

APPROACH SLAB NO. 2  
SHEET 1 OF 2

STATE JOB NO. 28865(04) SHEET NO. 50

TULSA CO. 2ND STREET