




DESCRIPTION	REVISIONS	DATE

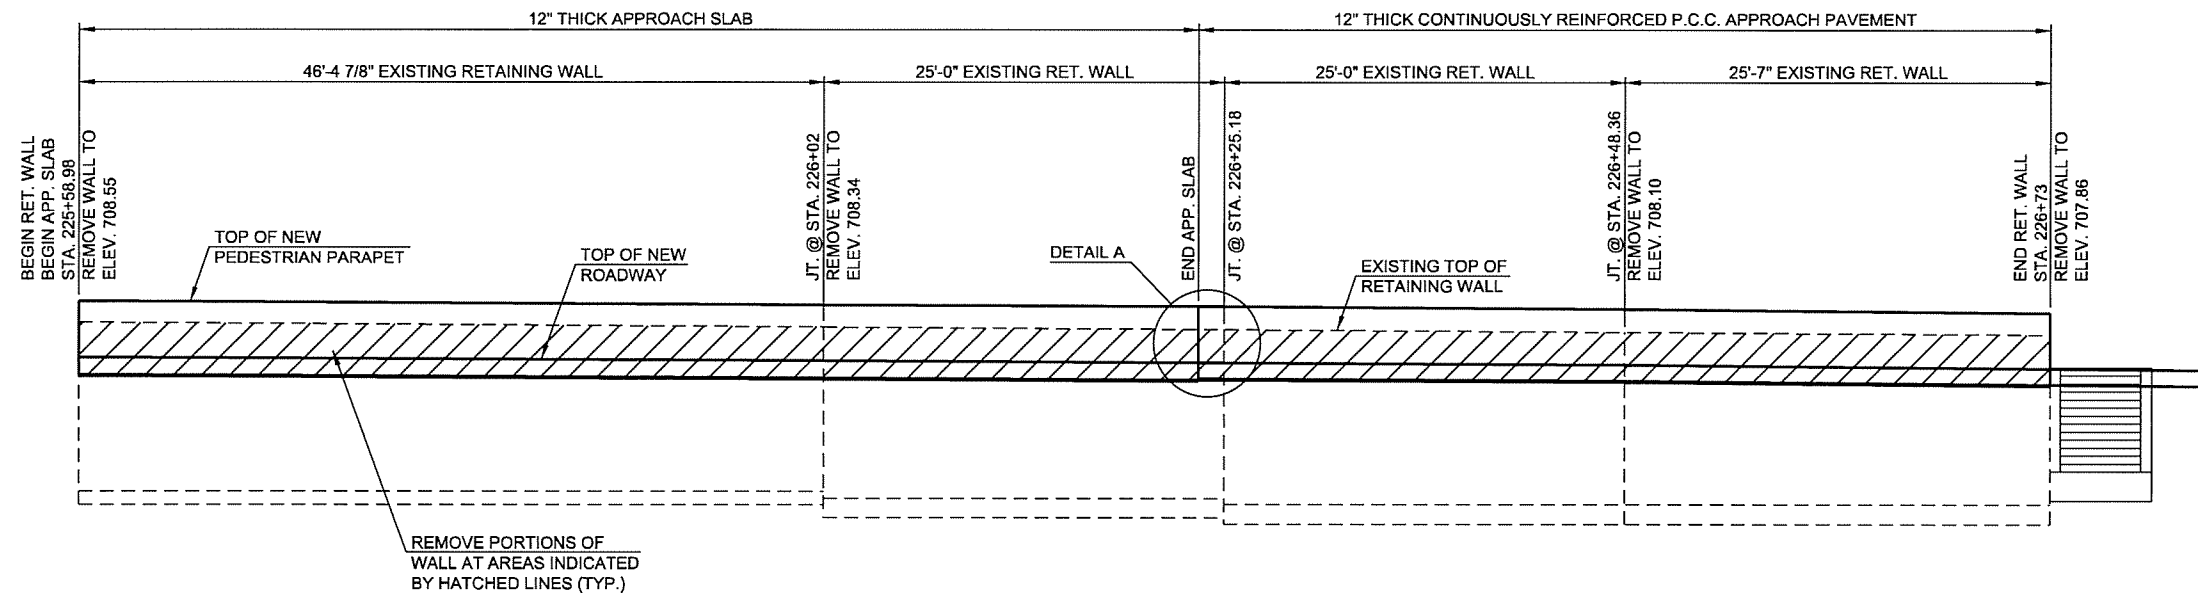


RIGHT RETAINING WALL ELEVATION

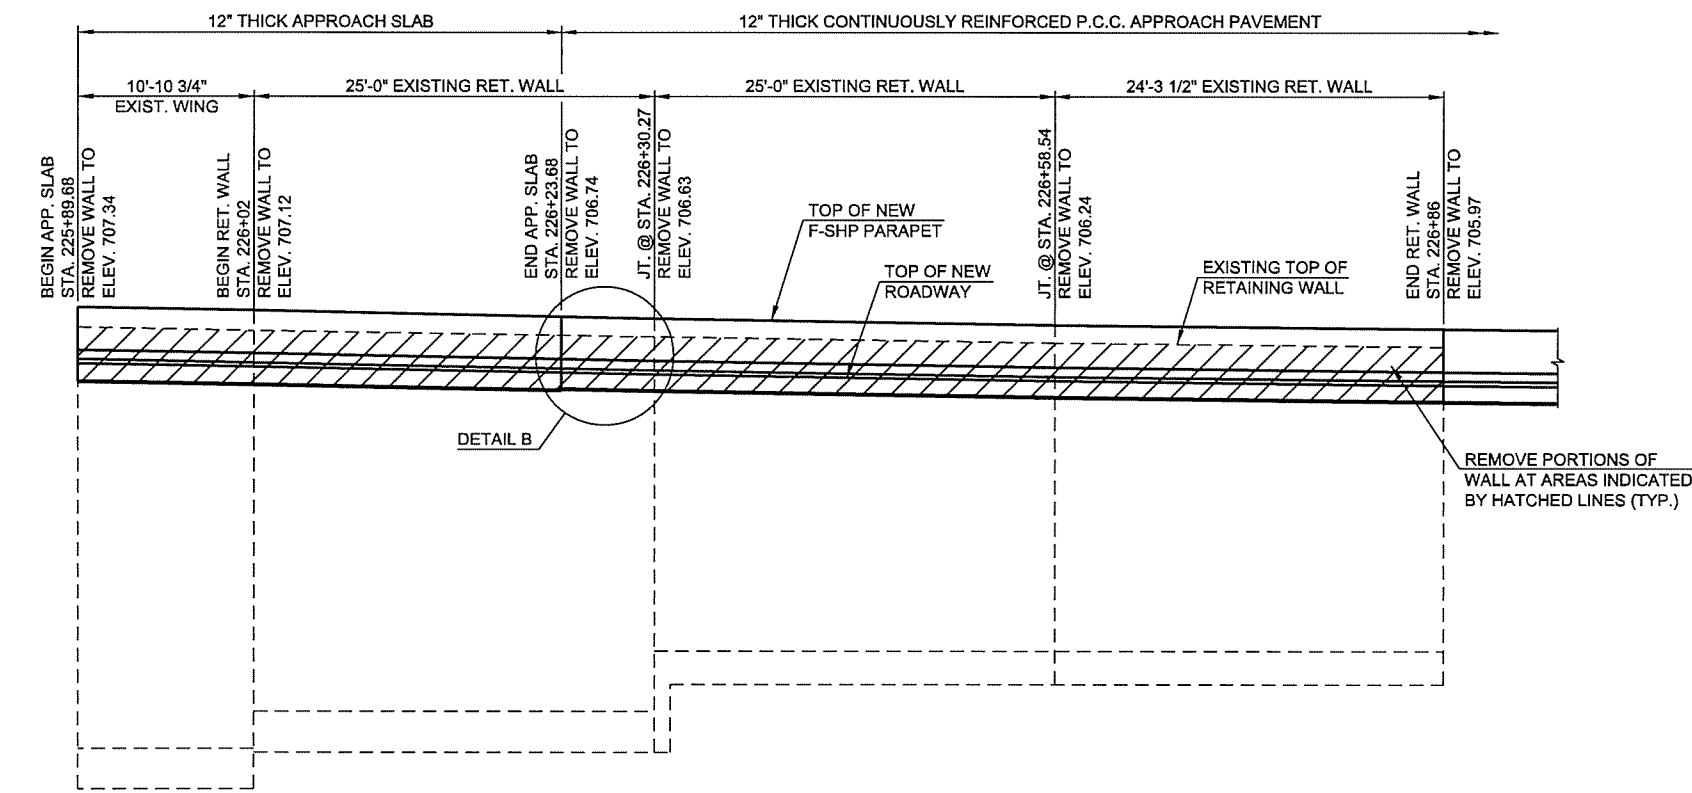

LEFT RETAINING WALL ELEVATION

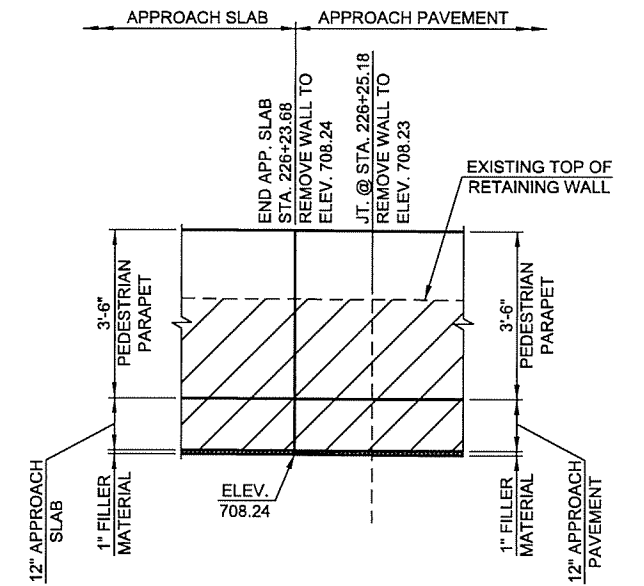

DETAIL A

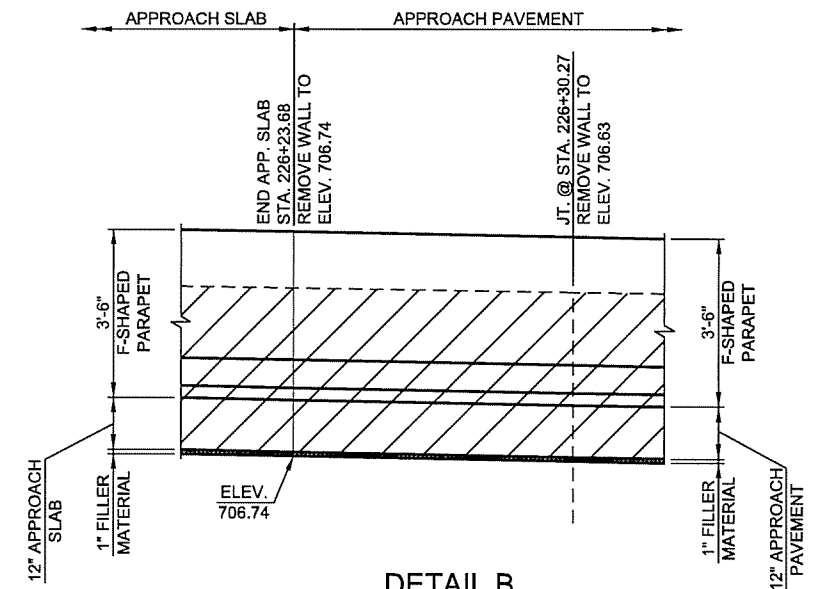

DETAIL B

N:\11399\200-11399-13001-05\CAD\SheetFiles\JP 28865 (04) -52-BR.-A.-Retaining.Wall.Mod.1.dgn

6/7/2016

2ND STREET OVER I-444 - BRIDGE 'A'

DESIGN	JSH	3-16
DRAWN	MRM	3-16
CHECKED	LWN	3-16
APPROVED		
SQUAD	TT	

OKLAHOMA DEPARTMENT OF TRANSPORTATION

RETAINING WALL
MODIFICATION DETAILS

STATE JOB NO. 28865(04) SHEET NO. 52

TULSA CO. 2ND STREET