


**F-SHAPED CONCRETE PARAPET ELEVATION  
NORTH FACE OF BRIDGE**

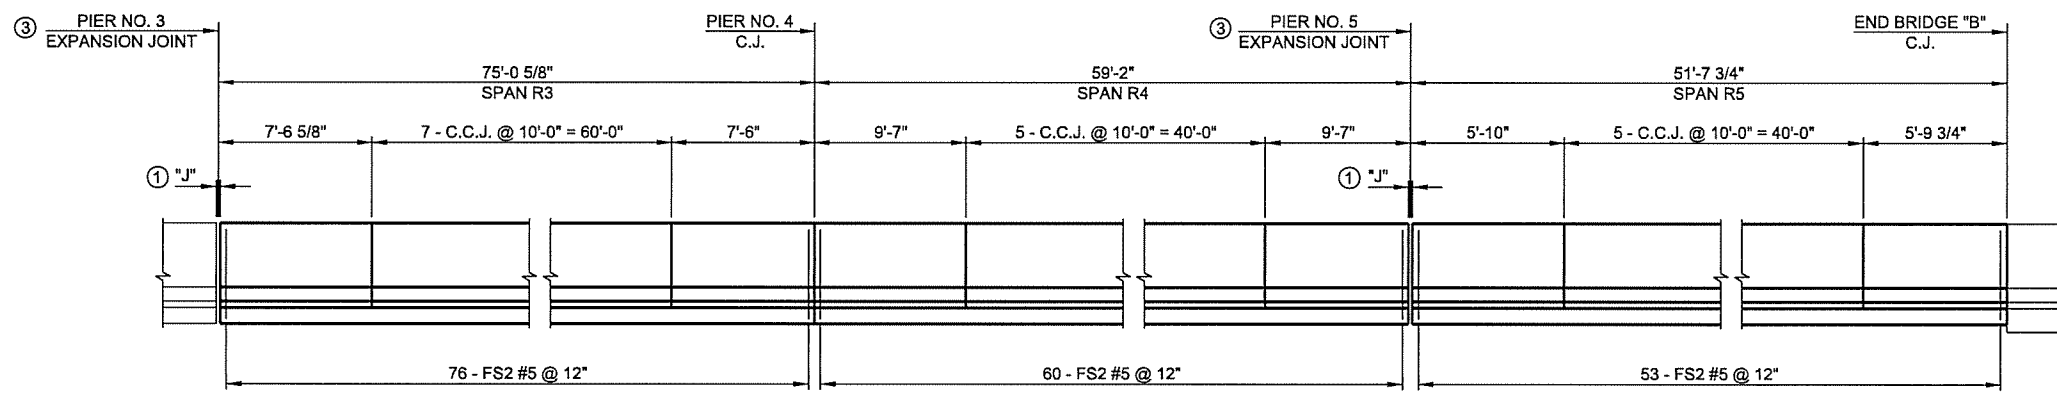

**F-SHAPED CONCRETE PARAPET ELEVATION  
SOUTH FACE OF BRIDGE**

- NOTES:**
1. ALL DIMENSIONS ARE MEASURED ALONG OUTSIDE FACE OF PARAPETS.
  2. SEE STD'S FSHP-42-2 FOR ADDITIONAL DETAILS OF F-SHAPED PARAPET.

C.J. DESIGNATES CONSTRUCTION JOINT  
C.C.J. DESIGNATES CONTROL CRACK JOINT

- ① SEE EXPANSION JOINT TABLE SHEET 70 FOR OPENING "J".
- ② EXTEND SEALED EXPANSION JOINT THRU PARAPET. SEE SHEET 70 FOR DETAILS
- ③ USE TURNED UP STEEL RECEPTORS. SEE SHEET 70 FOR DETAILS.

N:\11399\200-11399-13001-05\CAD\SheetFiles\JP 28865 (04) -66-BR.L.B-Traffic.Rail.Dtl.dgn 6/7/2016

DESIGN			LWN	3-16	<b>OKLAHOMA DEPARTMENT OF TRANSPORTATION</b>  <b>F-SHAPED PARAPET DETAILS</b>  STATE JOB NO. <u>28865(04)</u> SHEET NO. <u>66</u> TULSA CO. 2ND STREET
DRAWN			MRM	3-16	
CHECKED			JSH	3-16	
APPROVED					
SQUAD			TT		