




DESCRIPTION	REVISIONS	DATE

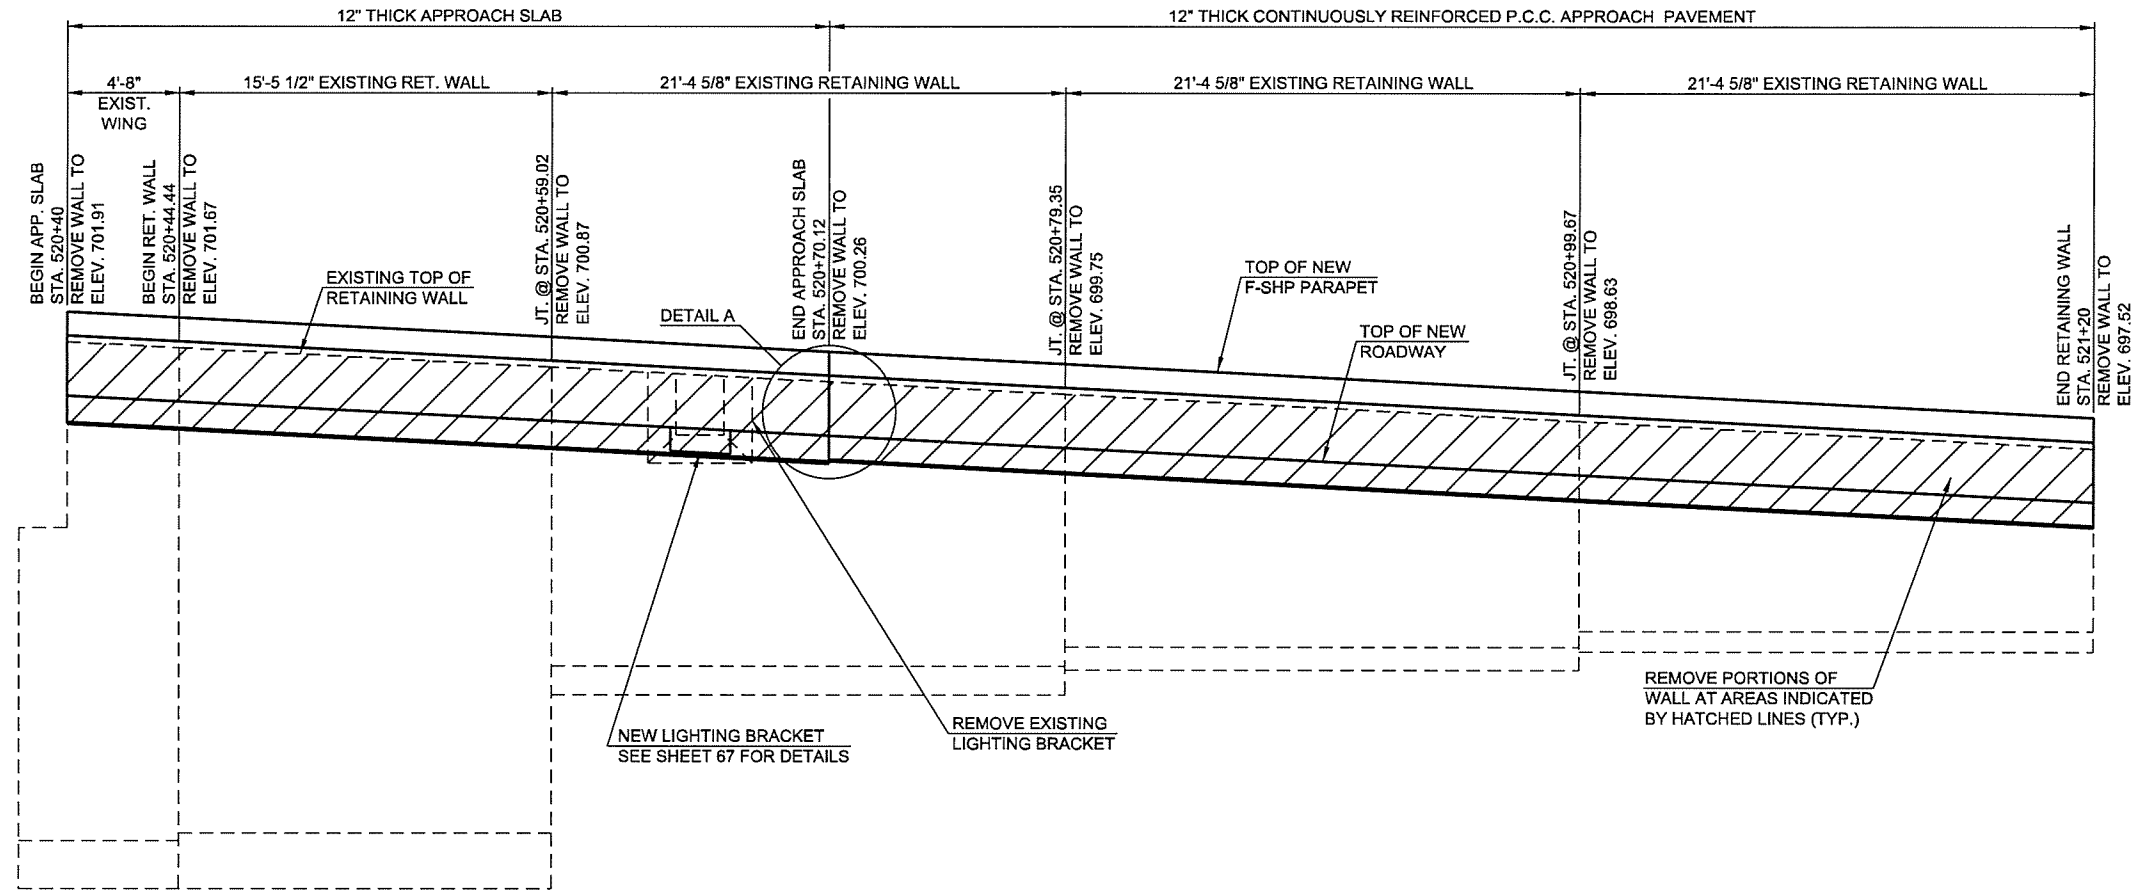

**RIGHT RETAINING WALL ELEVATION**

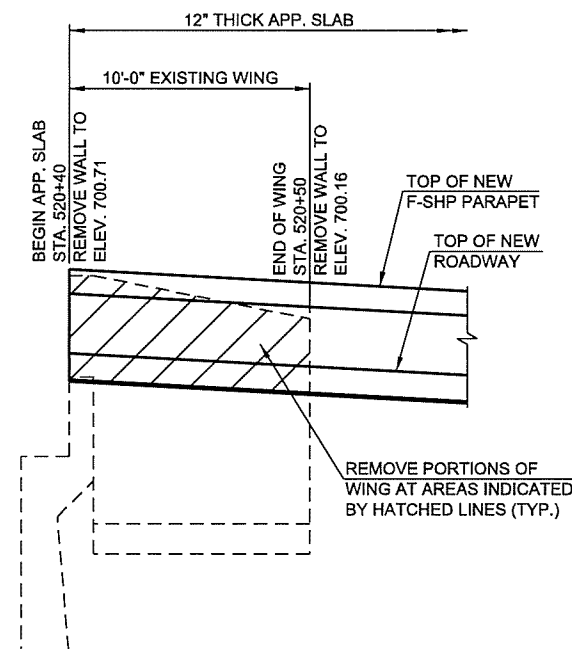

**LEFT WING ELEVATION**

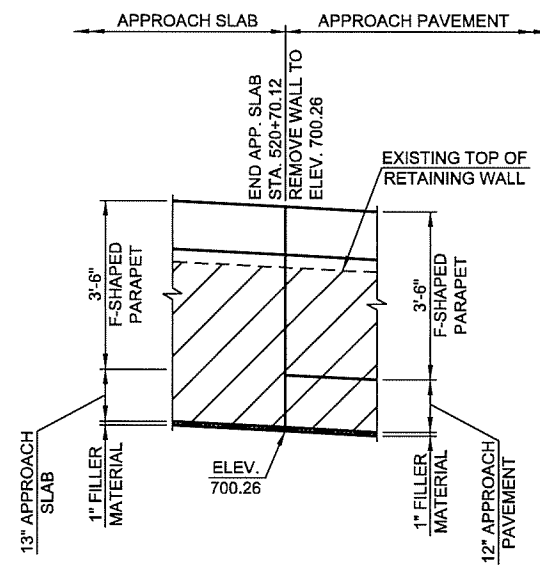

**DETAIL A**

2ND STREET RAMP OVER I-444 - BRIDGE 'B'

DESIGN	JSH	2-16
DRAWN	MRM	2-16
CHECKED	LWN	3-16
APPROVED		
SQUAD	TT	

**OKLAHOMA DEPARTMENT OF TRANSPORTATION**

**RETAINING WALL  
MODIFICATION DETAILS**

STATE JOB NO. 28865(04) SHEET NO. 74

TULSA CO.

2ND STREET

N:\11399200-11399-13001-05\CAD\SheetFiles\J 28865 (04) -74-BR.B-Retaining Wall.dgn 6/7/2016